




STATE OF ILLINOIS
DEPARTMENT OF TRANSPORTATION

Areas of deck repairs shown are estimated. The Engineer shall show actual locations of deck repairs on As-built Plans.

-  - Approach Slab Repair (Partial Depth)
-  - Deck Slab Repair (Partial)

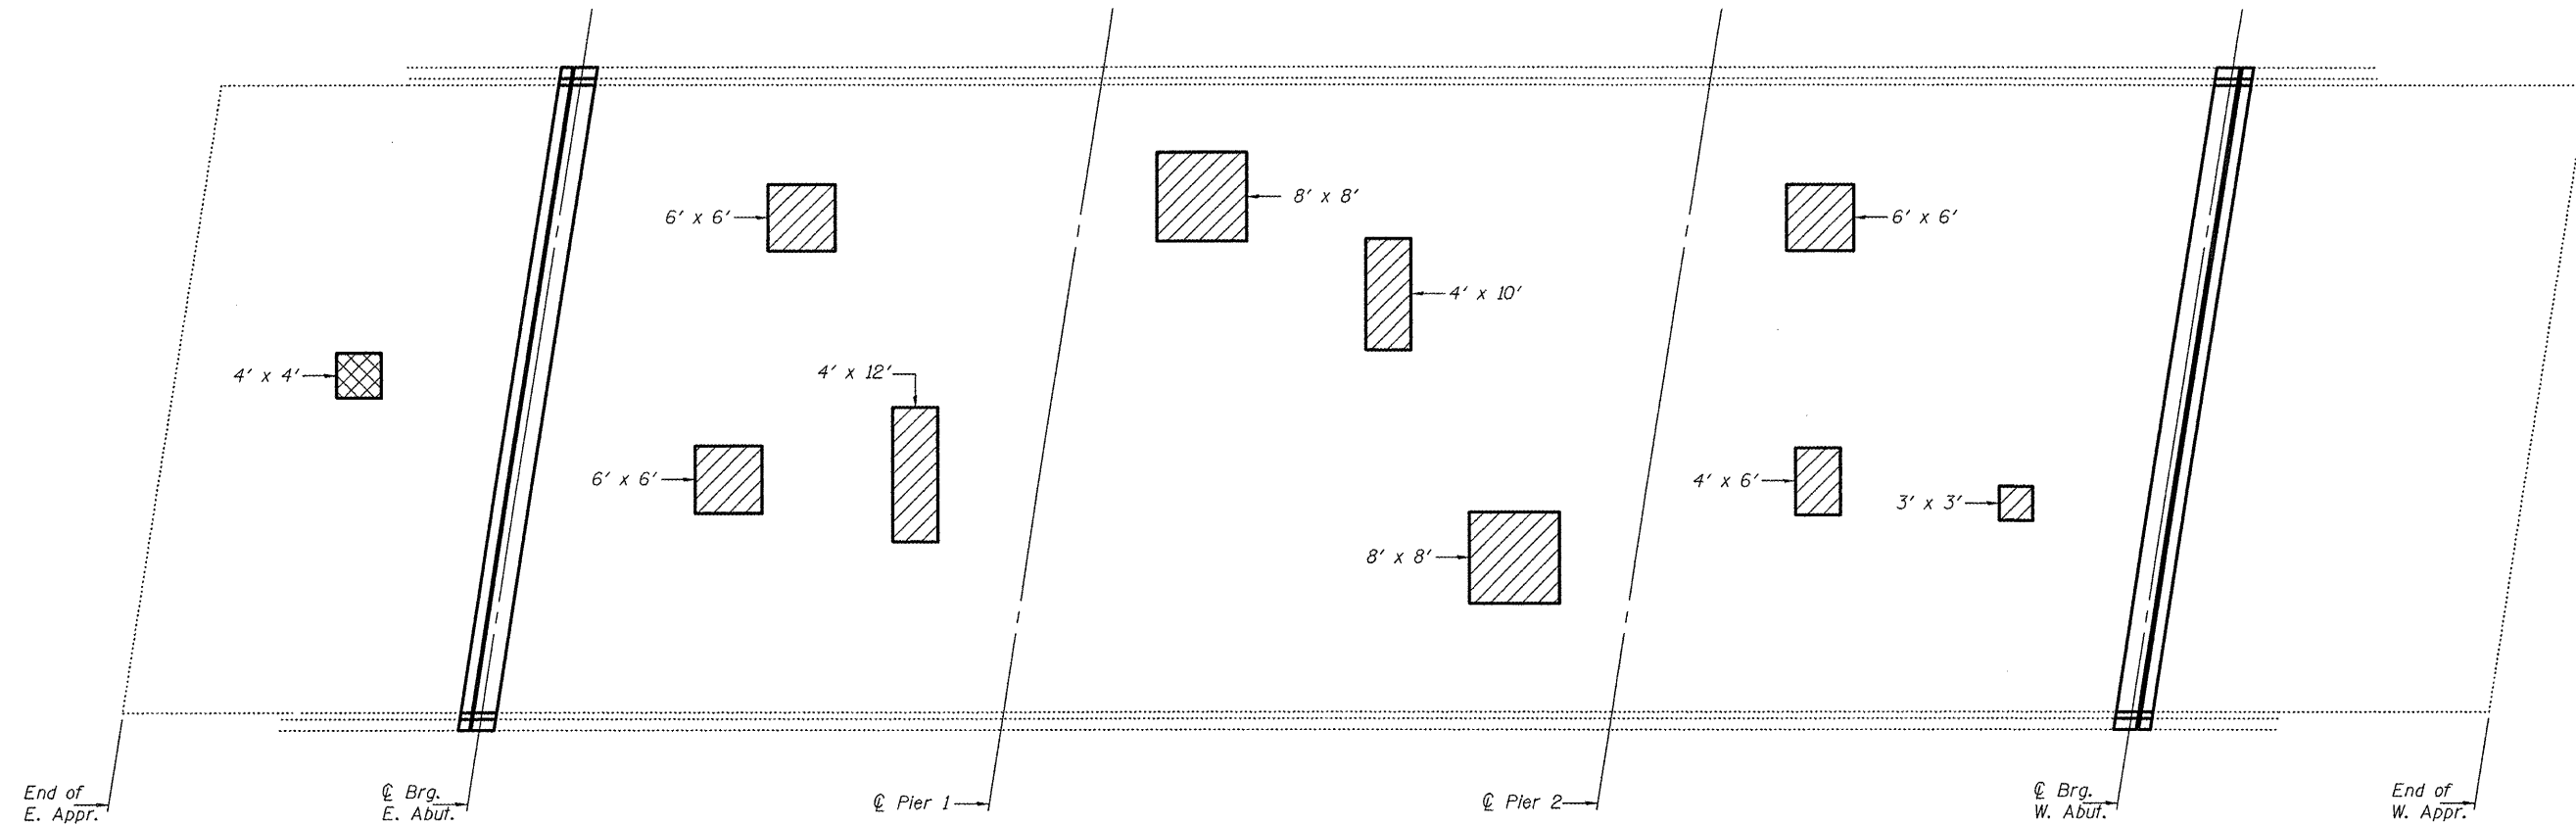


DECK PATCHING PLAN

DECK PATCHING DETAILS
FAI 55 OVER FANCY CREEK
SN 084-0023

DESIGNED	IJL
CHECKED	ATH
DRAWN	baliva
CHECKED	IJL ATH

MAY 7, 2010
EXAMINED *Carl Paves*
ENGINEER OF STRUCTURAL SERVICES
PASSED *Ralph E. Anderson*
ENGINEER OF BRIDGES AND STRUCTURES

SHEET NO. 7 7 SHEETS	F.A.I. RTE.	SECTION	COUNTY	TOTAL SHEETS	SHEET NO.
	55	84 2(RS-3)	SANGAMON	156	143
FED. ROAD DIST. NO.			ILLINOIS FED. AID PROJECT		
CONTRACT NO. 72D43					

 Rev. 5-26-10