


NOTE: 5" PAVEMENT MARKINGS ON CONCRETE SURFACES SHOULD BE GROOVED IN URETHANE - ALL OTHER MARKINGS ON CONCRETE TO BE URETHANE (NON GROOVED)

**PAVEMENT MARKING LEGEND**

①	PERFORMED PLASTIC PAVEMENT MARKING, TYPE B - INLAID - LINE 5"	(WHITE)
②	PERFORMED PLASTIC PAVEMENT MARKING, TYPE B - INLAID - LINE 2'X6'X6" SKIP DASH	(WHITE)
③	PERFORMED PLASTIC PAVEMENT MARKING, TYPE B - INLAID - LINE 3'X9'X8" SKIP DASH	(WHITE)
④	PERFORMED PLASTIC PAVEMENT MARKING, TYPE B - INLAID - LINE 8"	(WHITE)
⑤	PERFORMED PLASTIC PAVEMENT MARKING, TYPE B - INLAID - LINE 12"	(WHITE)
⑥	PERFORMED PLASTIC PAVEMENT MARKING, TYPE B - INLAID - LINE 24"	(WHITE)
⑦	PERFORMED PLASTIC PAVEMENT MARKING, TYPE B - INLAID - LETTERS AND SYMBOLS	(WHITE)
⑧	URETHANE PAVEMENT MARKING - GROOVED IN - LINE 5"	(YELLOW)
⑨	URETHANE PAVEMENT MARKING - GROOVED IN - LINE 5"	(WHITE)
⑩	URETHANE PAVEMENT MARKING - LINE 5"	(WHITE)
⑪	URETHANE PAVEMENT MARKING - LINE 5"	(YELLOW)
⑫	PERFORMED PLASTIC PAVEMENT MARKING - LINE 12"	(YELLOW)
⑬	URETHANE PAVEMENT MARKING - LINE 8"	(WHITE)
⑭	URETHANE PAVEMENT MARKING - LINE 12"	(WHITE)
⑮	URETHANE PAVEMENT MARKING - LINE 2'X6'X6" SKIP DASH	(WHITE)
⑯	URETHANE PAVEMENT MARKING - LINE 3'X9'X8" SKIP DASH	(WHITE)

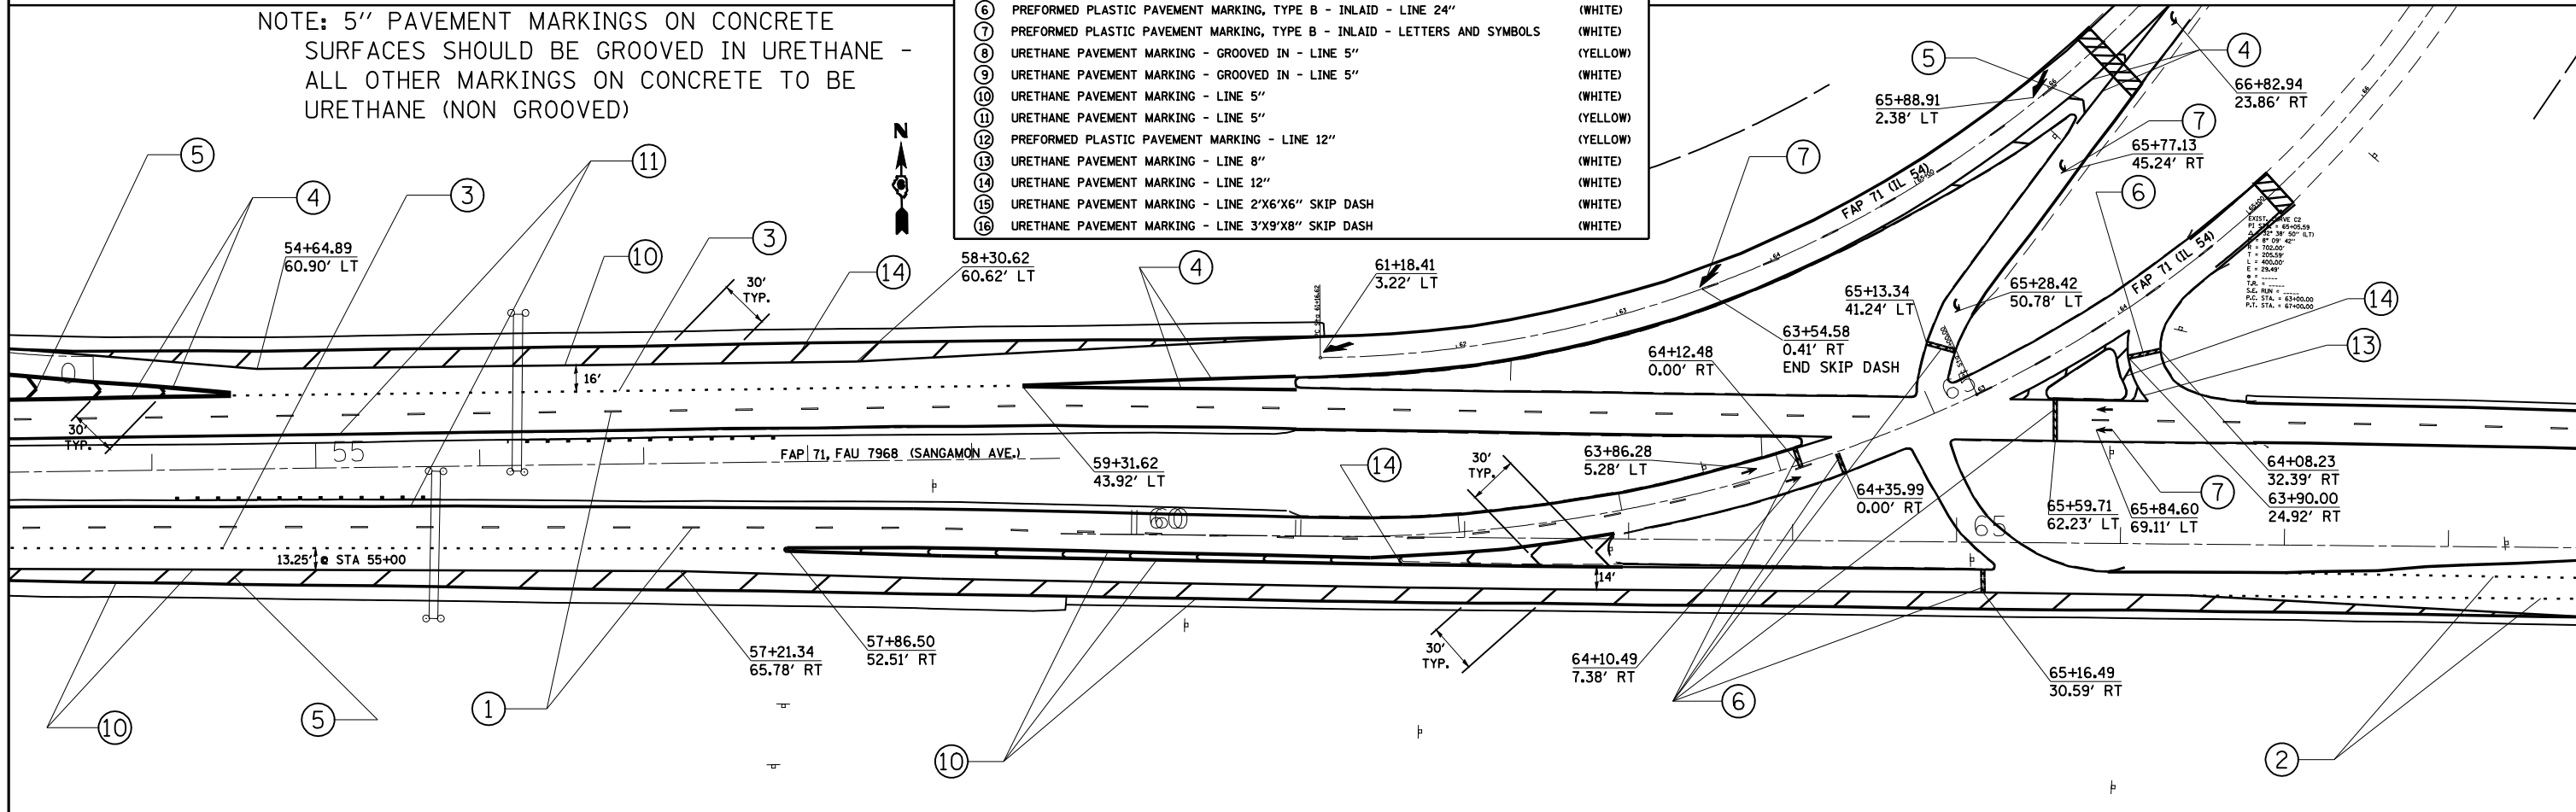

FILE NAME =	USER NAME = laughlinr1	DESIGNED -	REVISED -	<b>STATE OF ILLINOIS DEPARTMENT OF TRANSPORTATION</b>	<b>PAVEMENT MARKING DETAILS</b>			F.A.I. RTE.	SECTION	COUNTY	TOTAL SHEETS	SHEET NO.
et:\pwork\PWIDOT\LAUGHLINRL\0176529\672d43.deta\1sheets.dgn		DRAWN -	REVISED -		55	84-2(RS-3)	SANGAMON	156	58			
PLOT SCALE = 100.0000' / IN.		CHECKED -	REVISED -		SCALE: 1"=50'			CONTRACT NO. 72D43				
PLOT DATE = Apr-29-2010 07:40:52AM		DATE -	REVISED -		SHEET NO.	OF SHEETS	STA.	TO STA.	ILLINOIS FED. AID PROJECT			