


PAVEMENT MARKING LEGEND		
①	PREFORMED PLASTIC PAVEMENT MARKING, TYPE B - INLAID - LINE 5"	(WHITE)
②	PREFORMED PLASTIC PAVEMENT MARKING, TYPE B - INLAID - LINE 2'X6'X6" SKIP DASH	(WHITE)
③	PREFORMED PLASTIC PAVEMENT MARKING, TYPE B - INLAID - LINE 3'X9'X8" SKIP DASH	(WHITE)
④	PREFORMED PLASTIC PAVEMENT MARKING, TYPE B - INLAID - LINE 8"	(WHITE)
⑤	PREFORMED PLASTIC PAVEMENT MARKING, TYPE B - INLAID - LINE 12"	(WHITE)
⑥	PREFORMED PLASTIC PAVEMENT MARKING, TYPE B - INLAID - LINE 24"	(WHITE)
⑦	PREFORMED PLASTIC PAVEMENT MARKING, TYPE B - INLAID - LETTERS AND SYMBOLS	(WHITE)
⑧	URETHANE PAVEMENT MARKING - GROOVED IN - LINE 5"	(YELLOW)
⑨	URETHANE PAVEMENT MARKING - GROOVED IN - LINE 5"	(WHITE)
⑩	URETHANE PAVEMENT MARKING - LINE 5"	(WHITE)
⑪	URETHANE PAVEMENT MARKING - LINE 5"	(YELLOW)
⑫	PREFORMED PLASTIC PAVEMENT MARKING - LINE 12"	(YELLOW)
⑬	URETHANE PAVEMENT MARKING - LINE 8"	(WHITE)
⑭	URETHANE PAVEMENT MARKING - LINE 12"	(WHITE)
⑮	URETHANE PAVEMENT MARKING - LINE 2'X6'X6" SKIP DASH	(WHITE)
⑯	URETHANE PAVEMENT MARKING - LINE 3'X9'X8" SKIP DASH	(WHITE)

NOTE: 5" PAVEMENT MARKINGS ON CONCRETE SURFACES SHOULD BE GROOVED IN URETHANE - ALL OTHER MARKINGS ON CONCRETE TO BE URETHANE (NON GROOVED)

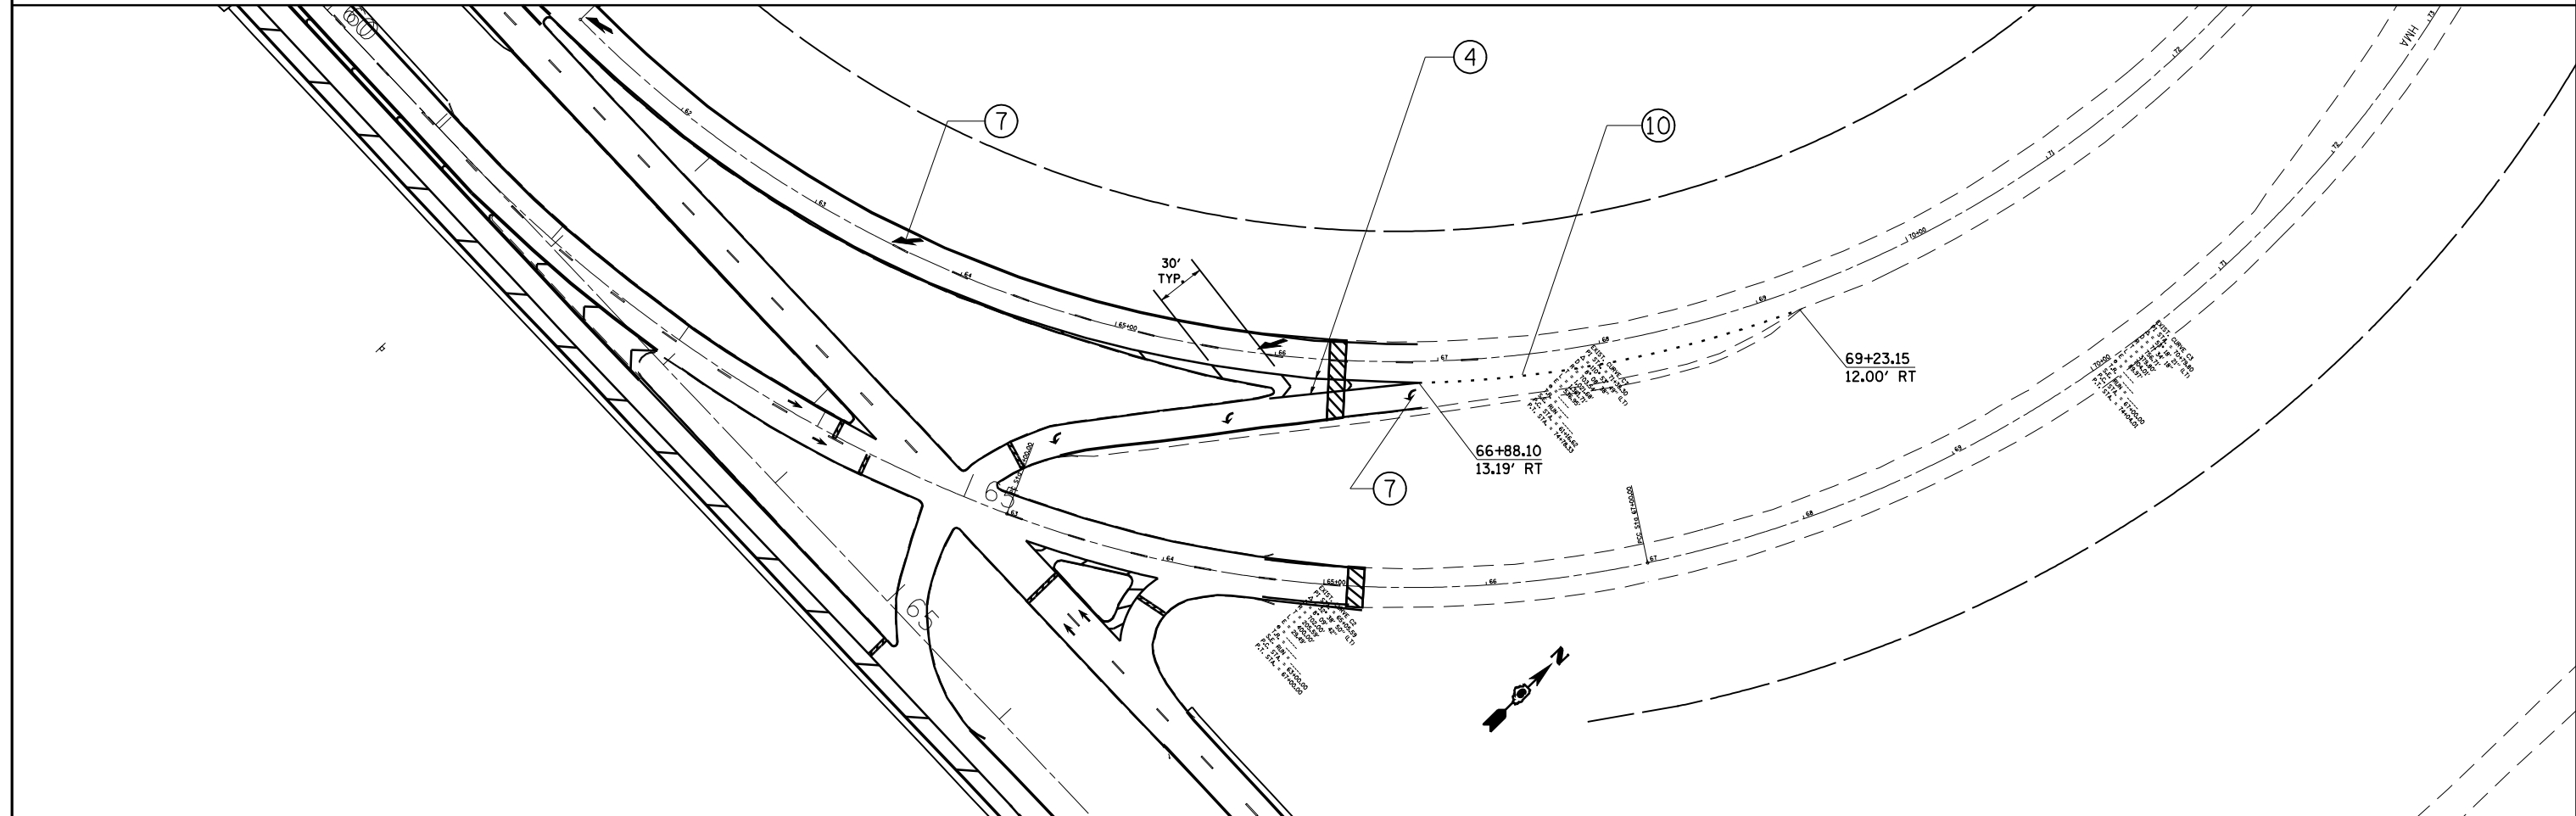

FILE NAME =	USER NAME = laughlinr1	DESIGNED -	REVISED -	STATE OF ILLINOIS DEPARTMENT OF TRANSPORTATION	PAVEMENT MARKING DETAILS				F.A.I. RTE.	SECTION	COUNTY	TOTAL SHEETS	SHEET NO.
et:\pw\work\PWIDOT\LAUGHLINRL\0176529\672d43.deta\1sheets.dgn		DRAWN -	REVISED -		55	84-2(RS-3)	SANGAMON	156	60				
PLOT SCALE = 100.0000' / IN.		CHECKED -	REVISED -		SCALE: 1"=50' SHEET NO. OF SHEETS STA. TO STA.				CONTRACT NO. 72D43				
PLOT DATE = Apr-29-2010 07:41:06AM		DATE -	REVISED -		ILLINOIS FED. AID PROJECT								