


SHERMAN

REMOVE AND REPLACE
EXISTING 12" HMA SHOULDER

SN 084-0020

SN 084-0021

MATCH LINE STA. 347+00.00

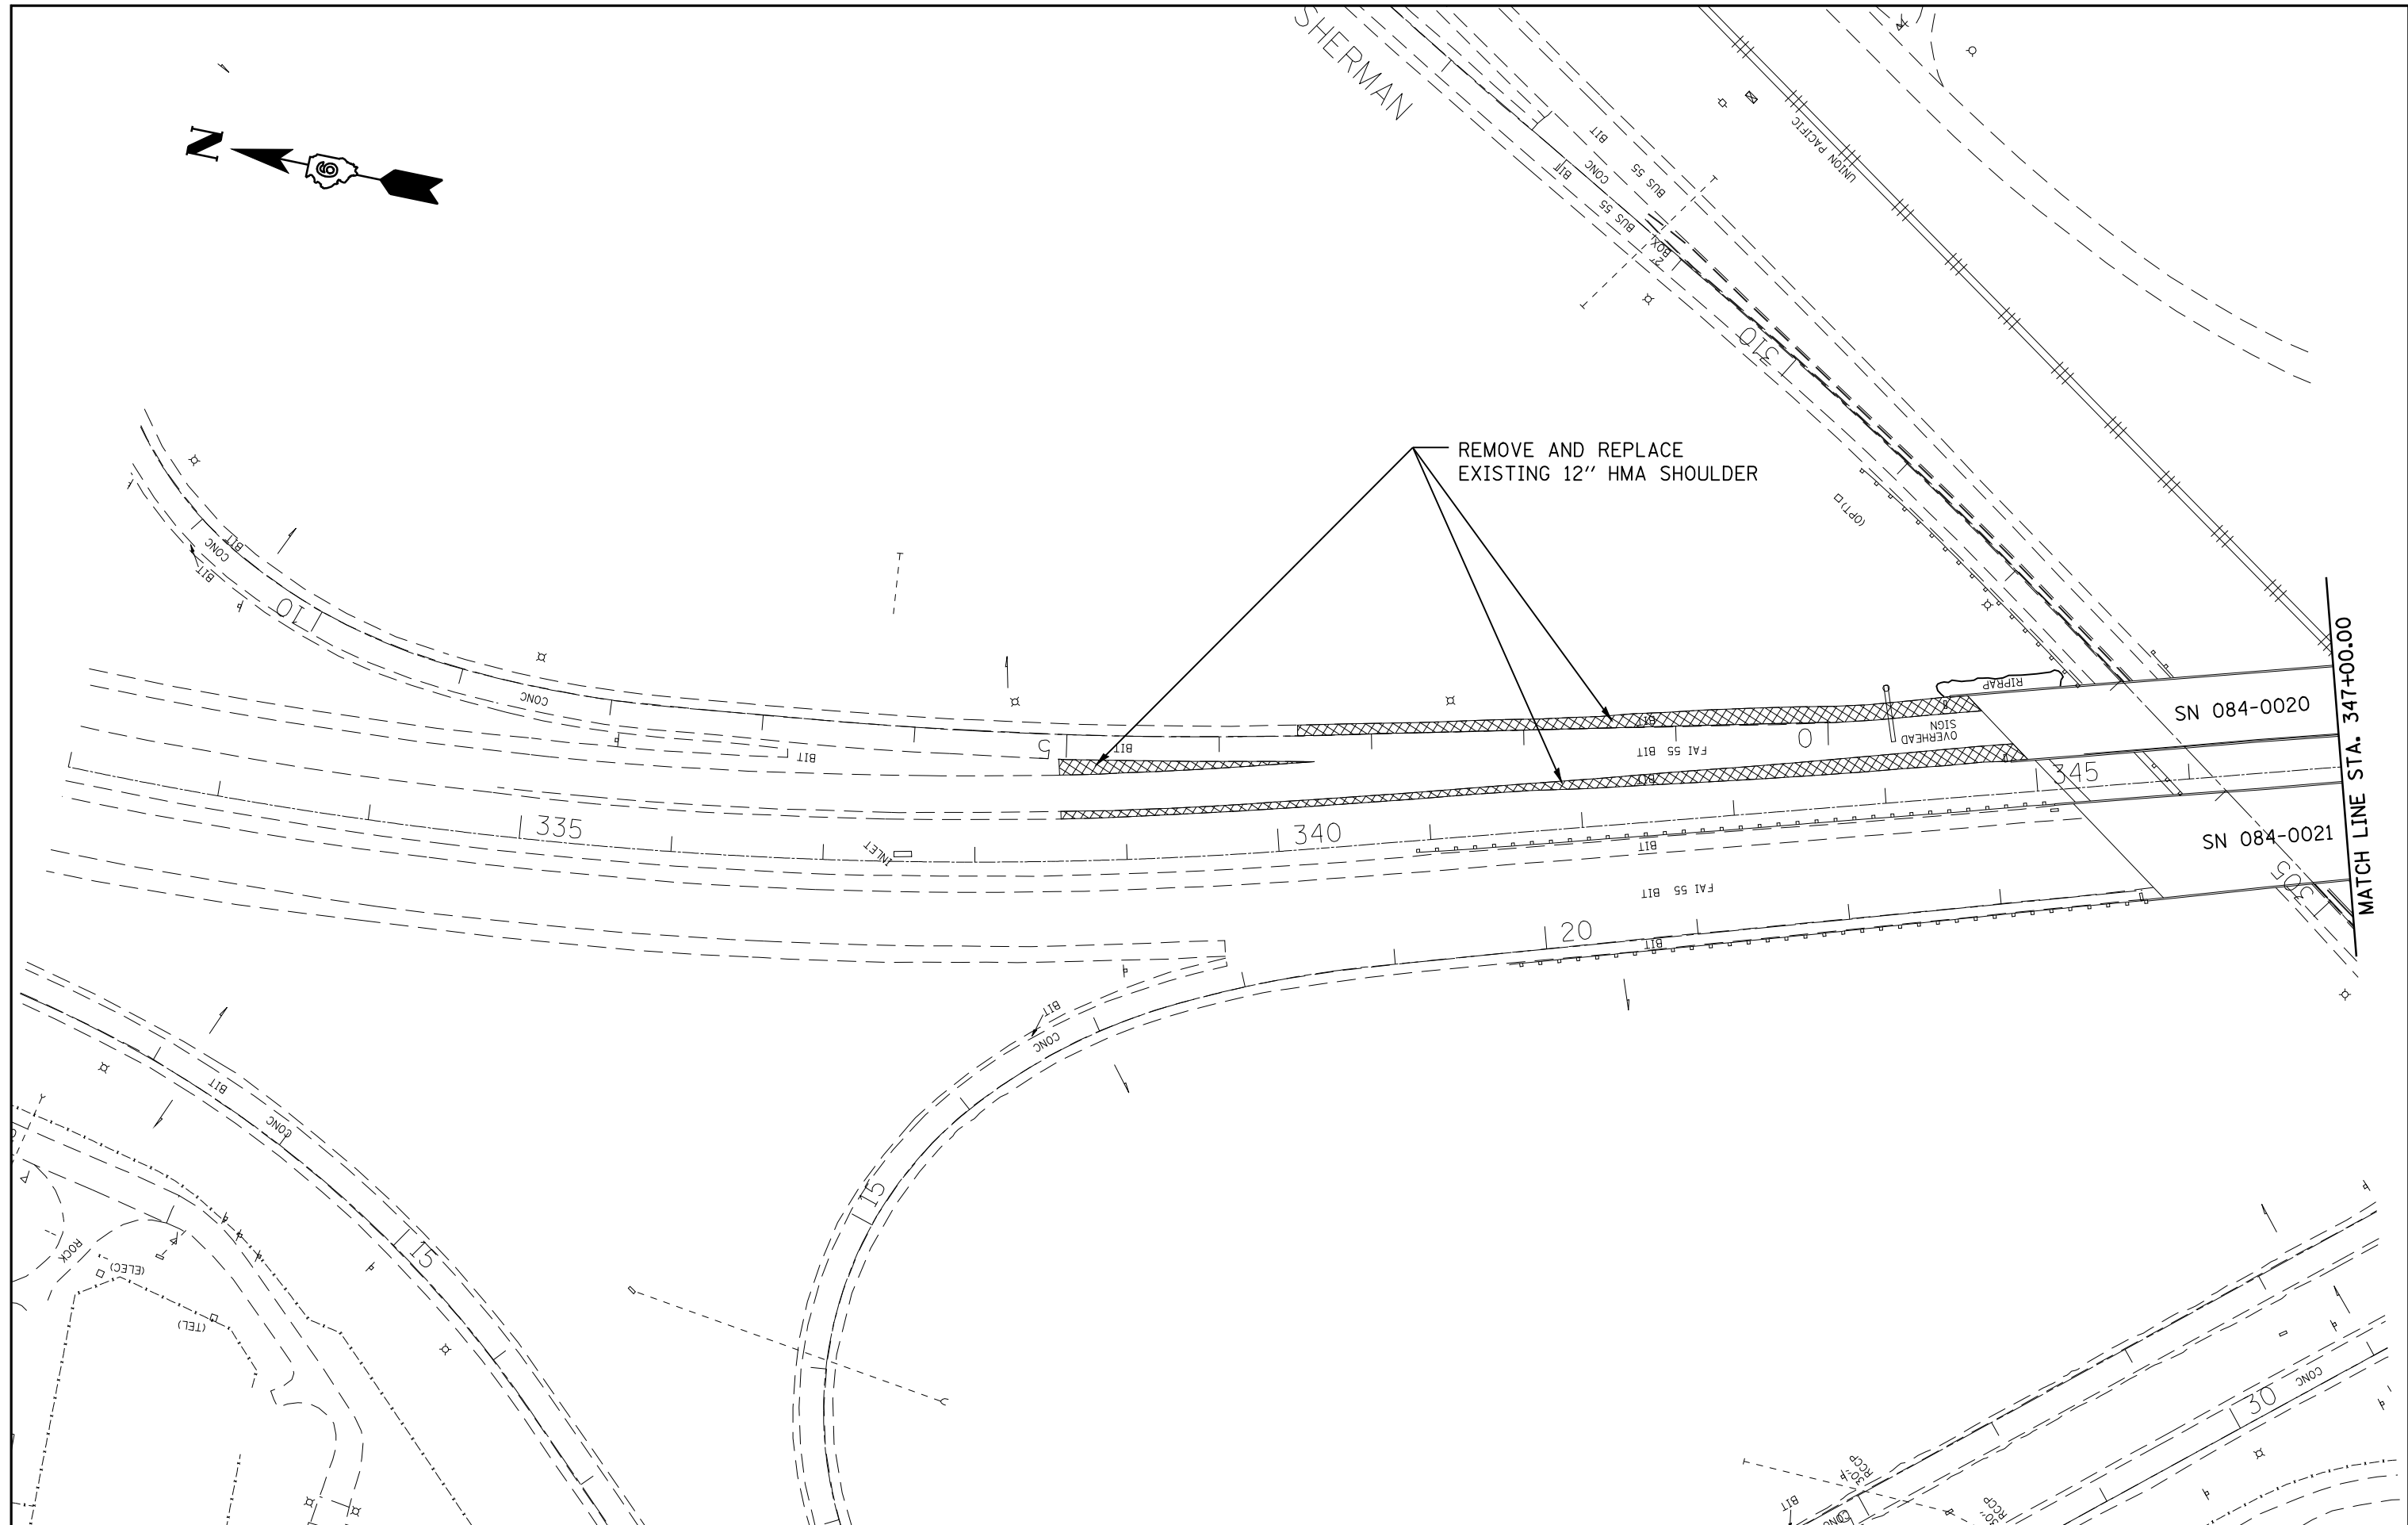

FILE NAME = e:\pwork\pwidot\LAUGHLINRL\0176540\0672043-sht-stage1-SN20.dgn	USER NAME = laughlinr1	DESIGNED -	REVISED -	STATE OF ILLINOIS DEPARTMENT OF TRANSPORTATION	PRE-STAGE I SN 084-0020			F.A.I. RTE.	SECTION	COUNTY	TOTAL SHEETS	SHEET NO.
	PLOT SCALE = 100.0000' / IN.	CHECKED -	REVISED -					55	84-2(RS-3)	SANGAMON	156	97
PLOT DATE = Apr-29-2010 07:43:14AM	DATE -	REVISED -	REVISED -		SCALE:	SHEET NO.	OF SHEETS	STA.	TO STA.	ILLINOIS FED. AID PROJECT		
CONTRACT NO. 72D43												