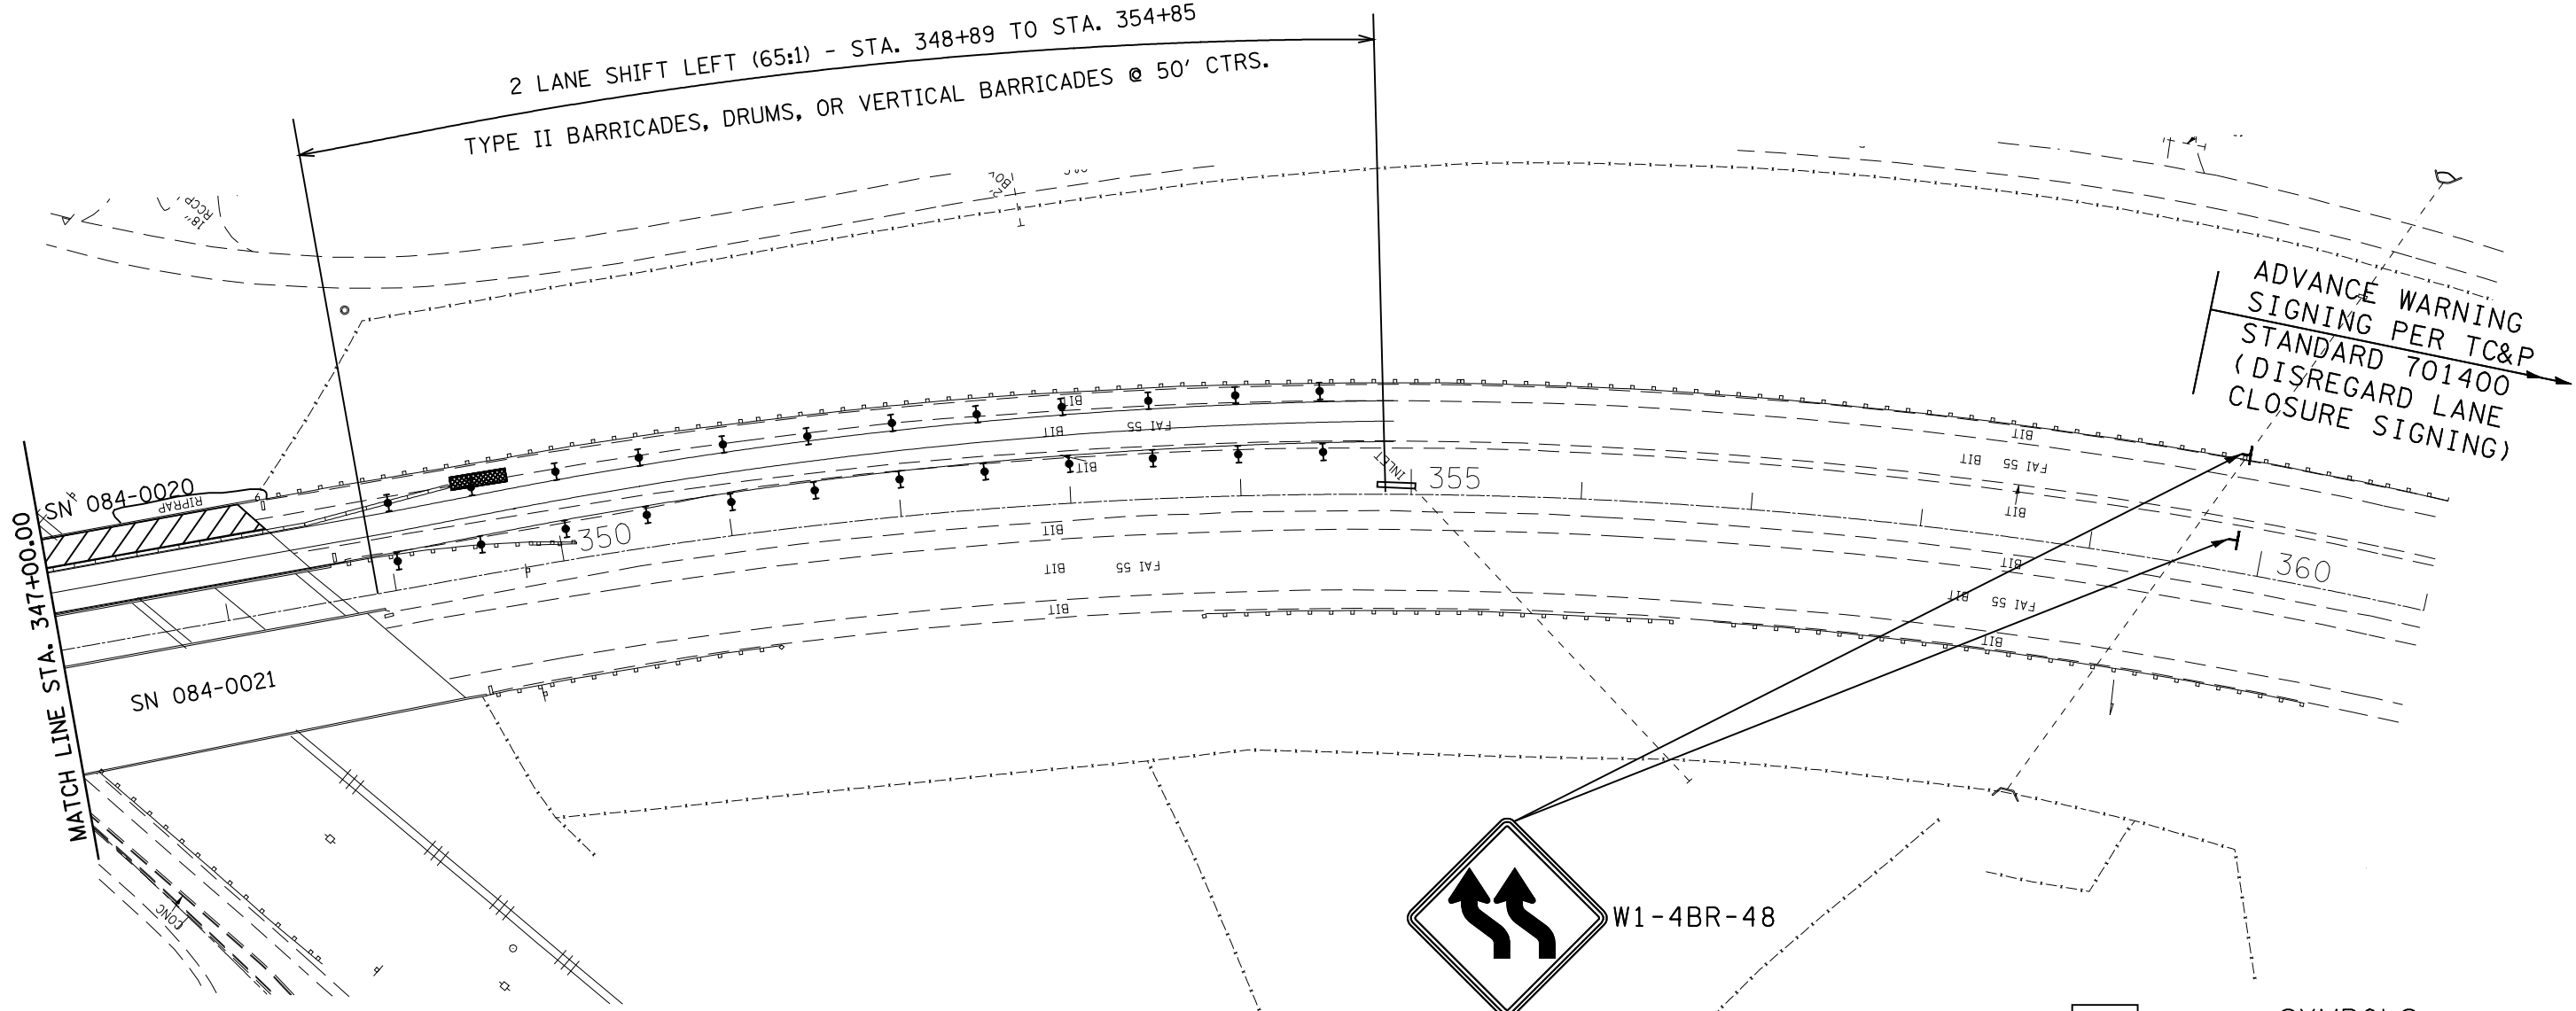




2 LANE SHIFT LEFT (65:1) - STA. 348+89 TO STA. 354+85
 TYPE II BARRICADES, DRUMS, OR VERTICAL BARRICADES @ 50' CTRS.

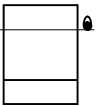

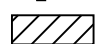

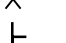




ADVANCE WARNING
 SIGNING PER TC&P
 STANDARD 701400
 (DISREGARD LANE
 CLOSURE SIGNING)



W1-4BR-48

W12-1(0)-2424

SYMBOLS

-  CONSTRUCTION SPEED LIMIT SIGNS
-  ARROWBOARD
-  WORK AREA
-  WORKER
-  SIGN ON PORTABLE OR PERMANENT SUPPORT
-  DIRECTION INDICATOR BARRICADE WITH STEADY BURN MONODIRECTIONAL LIGHT
-  TYPE II BARRICADE, DRUM, OR VERTICAL BARRICADE WITH STEADY BURN MONODIRECTIONAL LIGHT
-  FLAGGER WITH TRAFFIC CONTROL SIGN
-  IMPACT ATTENUATOR

FILE NAME =	USER NAME = laughlinr1	DESIGNED -	REVISED -
et:\pw\work\PWIDOT\LAUGHLINRL\0176540\0672043-sht-stage1-SN20.dgn		DRAWN -	REVISED -
	PLOT SCALE = 100.0000' / IN.	CHECKED -	REVISED -
	PLOT DATE = Apr-29-2010 07:43:24AM	DATE -	REVISED -

**STATE OF ILLINOIS
 DEPARTMENT OF TRANSPORTATION**

**STAGE I TRAFFIC CONTROL
 SN 084-0020**

SCALE: SHEET NO. OF SHEETS STA. TO STA.

F.A.I. RTE.	SECTION	COUNTY	TOTAL SHEETS	SHEET NO.
55	84-2(RS-3)	SANGAMON	156	100
CONTRACT NO. 72D43			ILLINOIS FED. AID PROJECT	