


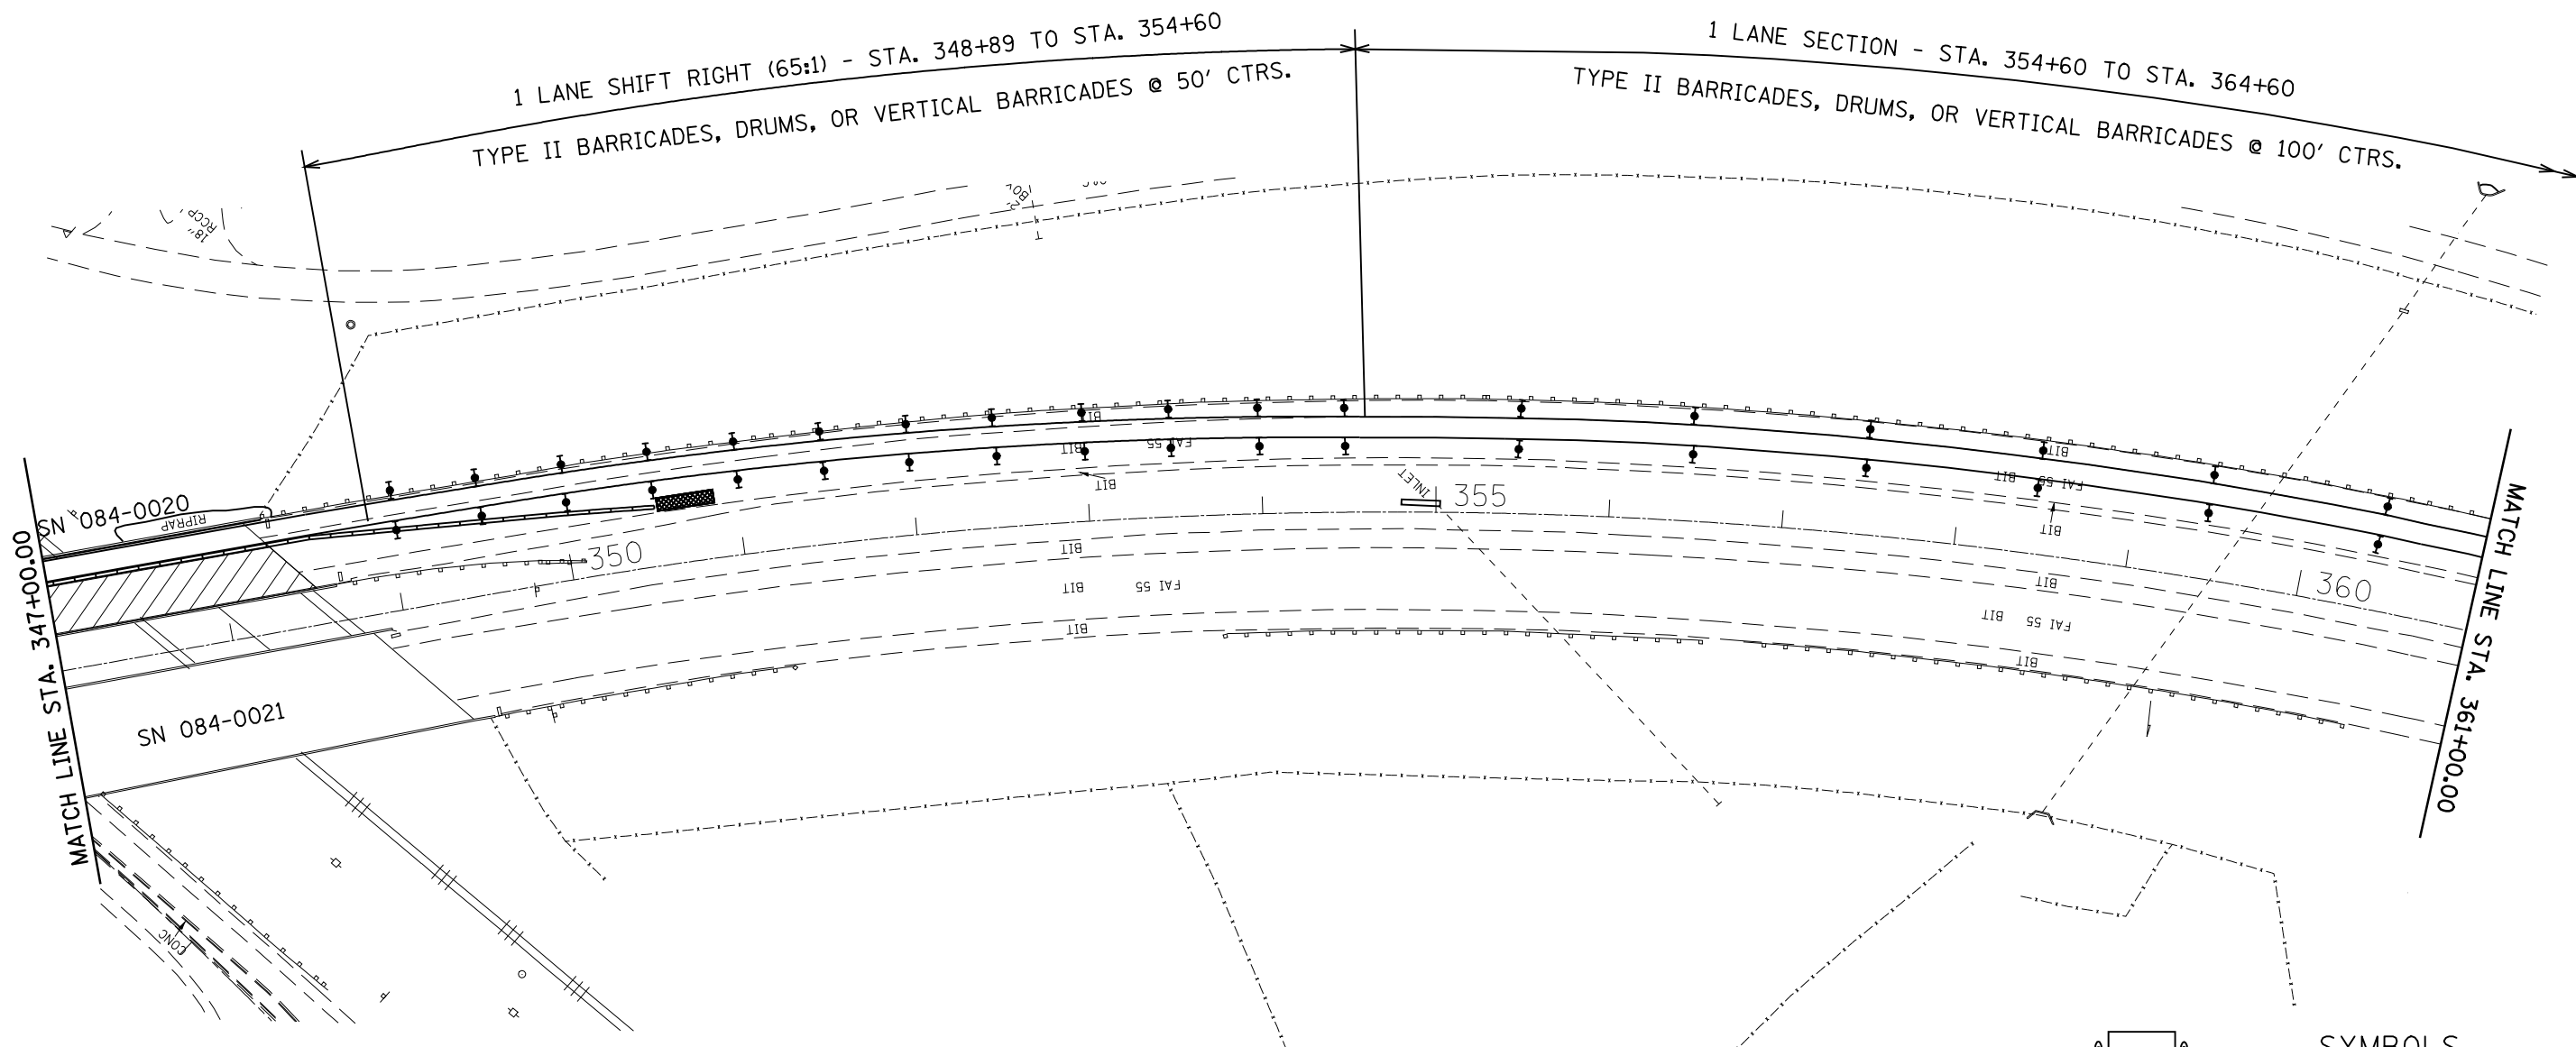

1 LANE SHIFT RIGHT (65:1) - STA. 348+89 TO STA. 354+60
 TYPE II BARRICADES, DRUMS, OR VERTICAL BARRICADES @ 50' CTRS.

1 LANE SECTION - STA. 354+60 TO STA. 364+60
 TYPE II BARRICADES, DRUMS, OR VERTICAL BARRICADES @ 100' CTRS.



- SYMBOLS**
- CONSTRUCTION SPEED LIMIT SIGNS
 - ARROWBOARD
 - WORK AREA
 - WORKER
 - SIGN ON PORTABLE OR PERMANENT SUPPORT
 - DIRECTION INDICATOR BARRICADE WITH STEADY BURN MONODIRECTIONAL LIGHT
 - TYPE II BARRICADE, DRUM, OR VERTICAL BARRICADE WITH STEADY BURN MONODIRECTIONAL LIGHT
 - FLAGGER WITH TRAFFIC CONTROL SIGN
 - IMPACT ATTENUATOR

FILE NAME =	USER NAME = laughlinr1	DESIGNED -	REVISED -
et:\pw\work\PWIDOT\LAUGHLINRL\0176540\0672043-sht-stage2-SN20.dgn		DRAWN -	REVISED -
	PLOT SCALE = 100.0000' / IN.	CHECKED -	REVISED -
	PLOT DATE = Apr-29-2010 07:46:49AM	DATE -	REVISED -

**STATE OF ILLINOIS
 DEPARTMENT OF TRANSPORTATION**

**STAGE II TRAFFIC CONTROL
 SN 084-0020**

SCALE: SHEET NO. OF SHEETS STA. TO STA.

F.A.I. RTE.	SECTION	COUNTY	TOTAL SHEETS	SHEET NO.
55	84-2(RS-3)	SANGAMON	156	102
CONTRACT NO. 72D43			ILLINOIS FED. AID PROJECT	