



SYMBOLS

- CONSTRUCTION SPEED LIMIT SIGNS
- ARROWBOARD
- WORK AREA
- WORKER
- SIGN ON PORTABLE OR PERMANENT SUPPORT
- DIRECTION INDICATOR BARRICADE WITH STEADY BURN MONODIRECTIONAL LIGHT
- TYPE II BARRICADE, DRUM, OR VERTICAL BARRICADE WITH STEADY BURN MONODIRECTIONAL LIGHT
- FLAGGER WITH TRAFFIC CONTROL SIGN
- IMPACT ATTENUATOR

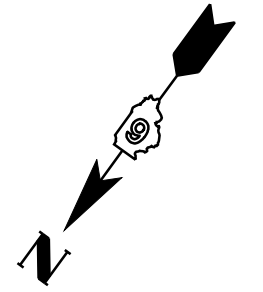

SHERMAN

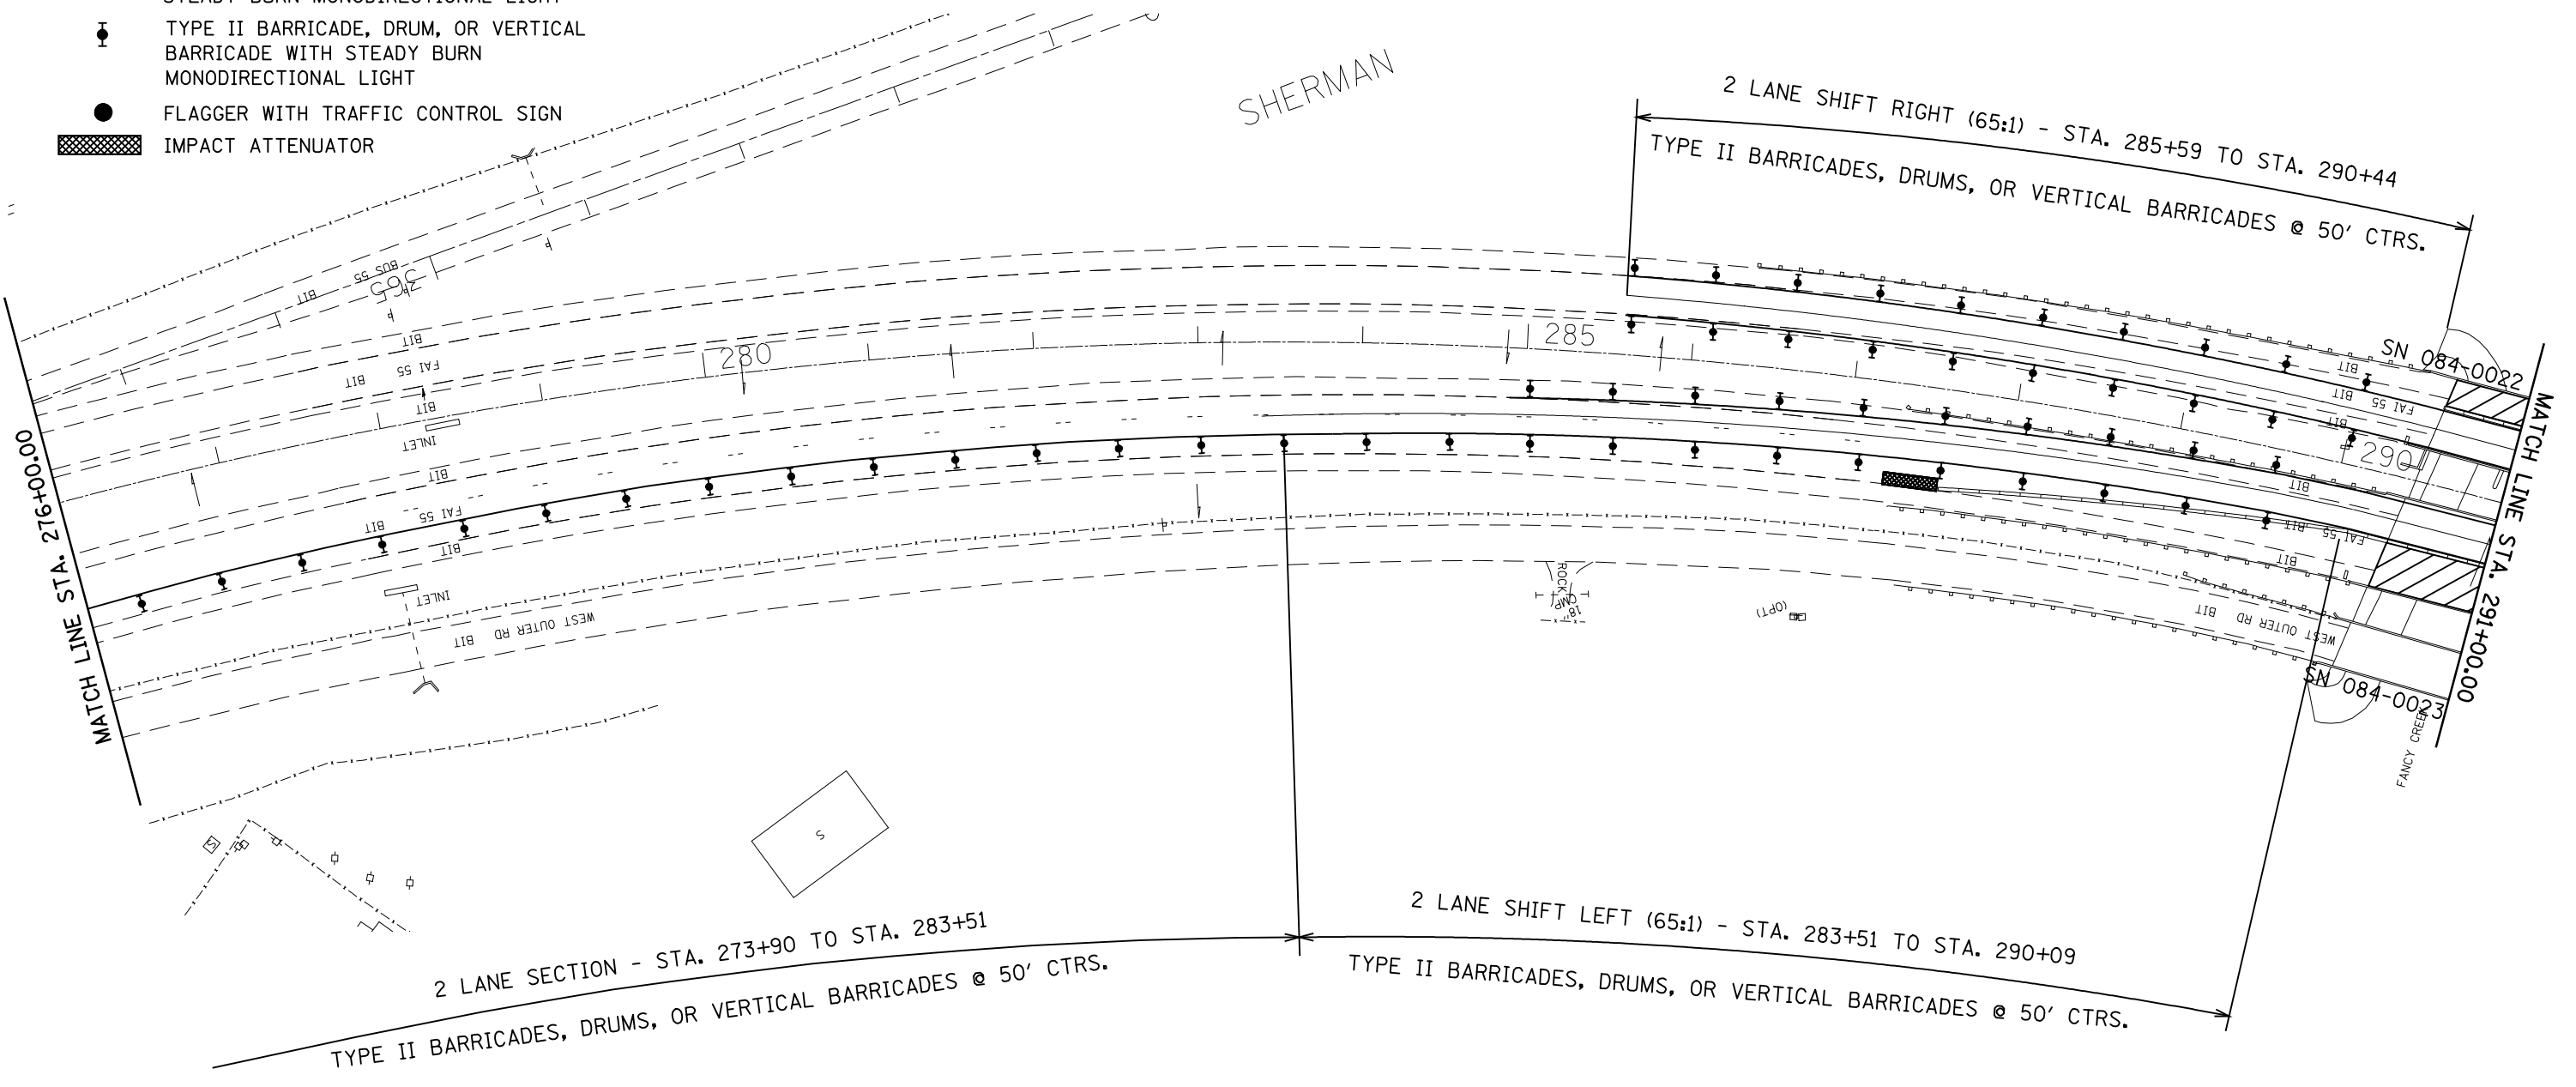

| | | | |
|--|------------------------------------|------------|-----------|
| FILE NAME = | USER NAME = laughlinr1 | DESIGNED - | REVISED - |
| et:\pw\work\PWIDOT\LAUGHLINRL\0176540\0672043-sht-stage1-SN22&23.dgn | | DRAWN - | REVISED - |
| | PLOT SCALE = 100.0000' / IN. | CHECKED - | REVISED - |
| | PLOT DATE = Apr-29-2010 07:47:07AM | DATE - | REVISED - |

**STATE OF ILLINOIS
DEPARTMENT OF TRANSPORTATION**

**STAGE I TRAFFIC CONTROL
SN 084-0022 & 0023**

SCALE: SHEET NO. OF SHEETS STA. TO STA.

| F.A.I. RTE. | SECTION | COUNTY | TOTAL SHEETS | SHEET NO. |
|---------------------------|------------|----------|--------------|-----------|
| 55 | 84-2(RS-3) | SANGAMON | 156 | 107 |
| CONTRACT NO. | | | 72D43 | |
| ILLINOIS FED. AID PROJECT | | | | |