

CONSTRUCTION SPEED LIMIT SIGNS



ARROWBOARD



WORK AREA



WORKER



SIGN ON PORTABLE OR PERMANENT SUPPORT



DIRECTION INDICATOR BARRICADE WITH STEADY BURN MONODIRECTIONAL LIGHT



TYPE II BARRICADE, DRUM, OR VERTICAL BARRICADE WITH STEADY BURN MONODIRECTIONAL LIGHT




FLAGGER WITH TRAFFIC CONTROL SIGN




IMPACT ATTENUATOR

SYMBOLS

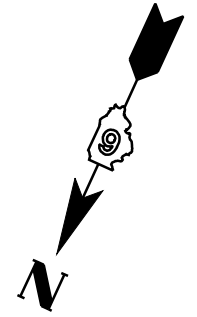

ADVANCE WARNING
SIGNING PER
TC&P STANDARD
701400 & 701401
(DISREGARD LANE
CLOSURE SIGNING)

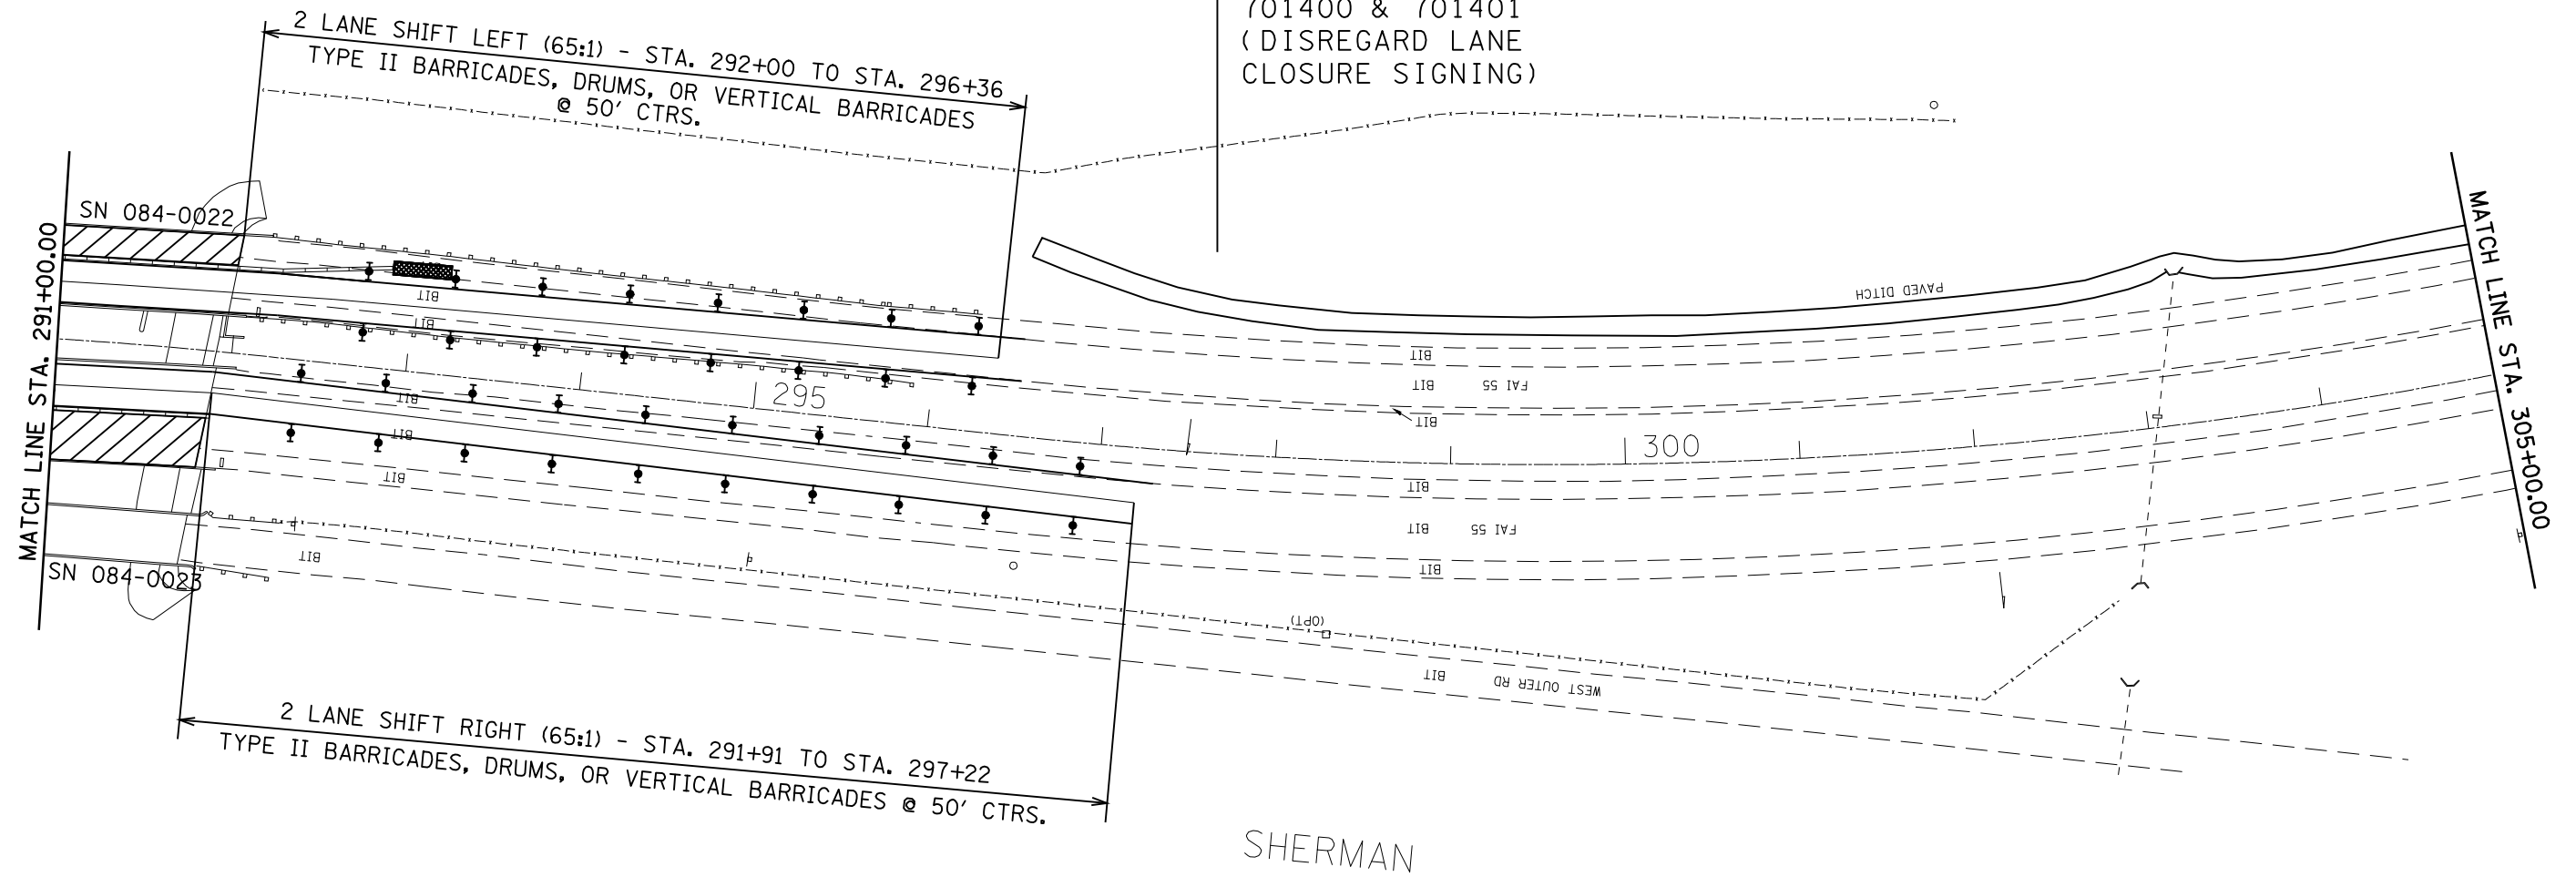

FILE NAME =	USER NAME = laughlinr1	DESIGNED -	REVISED -
et:\pw\work\PWIDOT\LAUGHLINRL\0176540\0672043-sht-stage1-SN22&23.dgn		DRAWN -	REVISED -
	PLOT SCALE = 100.0000' / IN.	CHECKED -	REVISED -
	PLOT DATE = Apr-29-2010 07:47:11AM	DATE -	REVISED -

STATE OF ILLINOIS
DEPARTMENT OF TRANSPORTATION

STAGE I TRAFFIC CONTROL
SN 084-0022 & 0023

SCALE: SHEET NO. OF SHEETS STA. TO STA.

F.A.I. RTE.	SECTION	COUNTY	TOTAL SHEETS	SHEET NO.
55	84-2(RS-3)	SANGAMON	156	108
ILLINOIS FED. AID PROJECT			CONTRACT NO. 72D43	