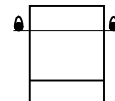

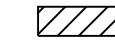






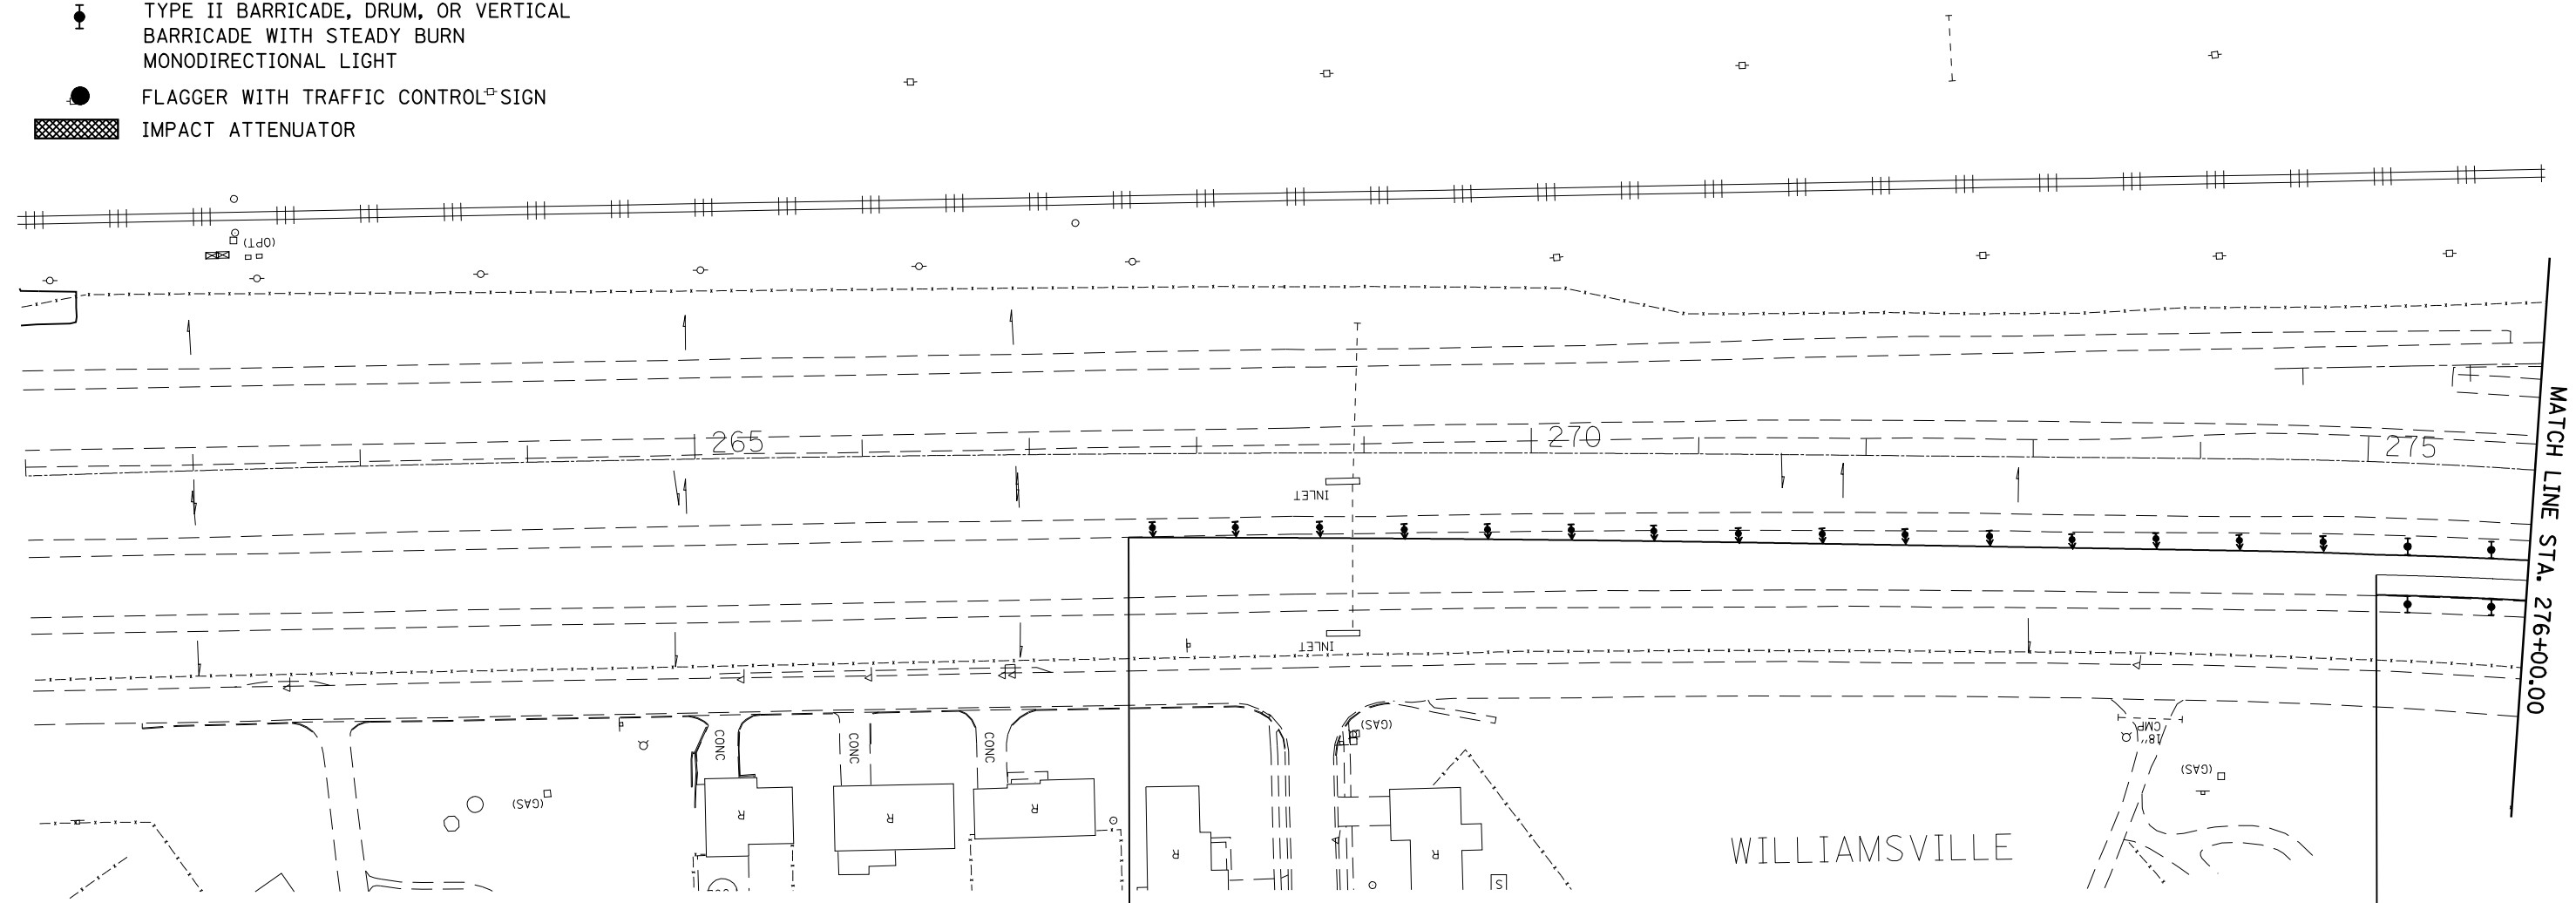
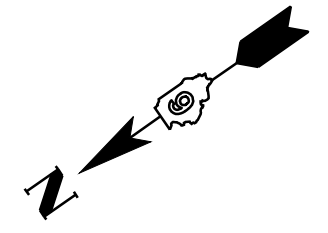


SYMBOLS

-  CONSTRUCTION SPEED LIMIT SIGNS
-  ARROWBOARD
-  WORK AREA
-  WORKER
-  SIGN ON PORTABLE OR PERMANENT SUPPORT
-  DIRECTION INDICATOR BARRICADE WITH STEADY BURN MONODIRECTIONAL LIGHT
-  TYPE II BARRICADE, DRUM, OR VERTICAL BARRICADE WITH STEADY BURN MONODIRECTIONAL LIGHT
-  FLAGGER WITH TRAFFIC CONTROL SIGN
-  IMPACT ATTENUATOR



3 TO 2 LANE TRANSITION (65:1) STA. 267+59 TO STA. 275+07
 DIRECTIONAL INDICATOR BARRICADES @ 50' CTRS.

← ADVANCE WARNING
 SIGNING PER TC&P
 STANDARD 701400
 (DISREGARD LANE
 CLOSURE SIGNING)

FILE NAME =	USER NAME = laughlinr1	DESIGNED -	REVISED -	STATE OF ILLINOIS DEPARTMENT OF TRANSPORTATION	STAGE II TRAFFIC CONTROL SN 084-0022 & 0023			F.A.I. RTE.	SECTION	COUNTY	TOTAL SHEETS	SHEET NO.
et:\pw\work\PWIDOT\LAUGHLINRL\0176540\0672043-sht-stage2-SN22&23.dgn	PLOT SCALE = 100.0000' / IN.	DRAWN -	REVISED -					55	84-2(RS-3)	SANGAMON	156	109
PLOT DATE = Apr-29-2010 07:47:14AM	DATE -	CHECKED -	REVISED -		SCALE: SHEET NO. OF SHEETS STA. TO STA.			ILLINOIS FED. AID PROJECT				
CONTRACT NO. 72D43												