

CONSTRUCTION SPEED LIMIT SIGNS



ARROWBOARD



WORK AREA



WORKER



SIGN ON PORTABLE OR PERMANENT SUPPORT



DIRECTION INDICATOR BARRICADE WITH STEADY BURN MONODIRECTIONAL LIGHT



TYPE II BARRICADE, DRUM, OR VERTICAL BARRICADE WITH STEADY BURN MONODIRECTIONAL LIGHT





FLAGGER WITH TRAFFIC CONTROL SIGN



IMPACT ATTENUATOR

SYMBOLS

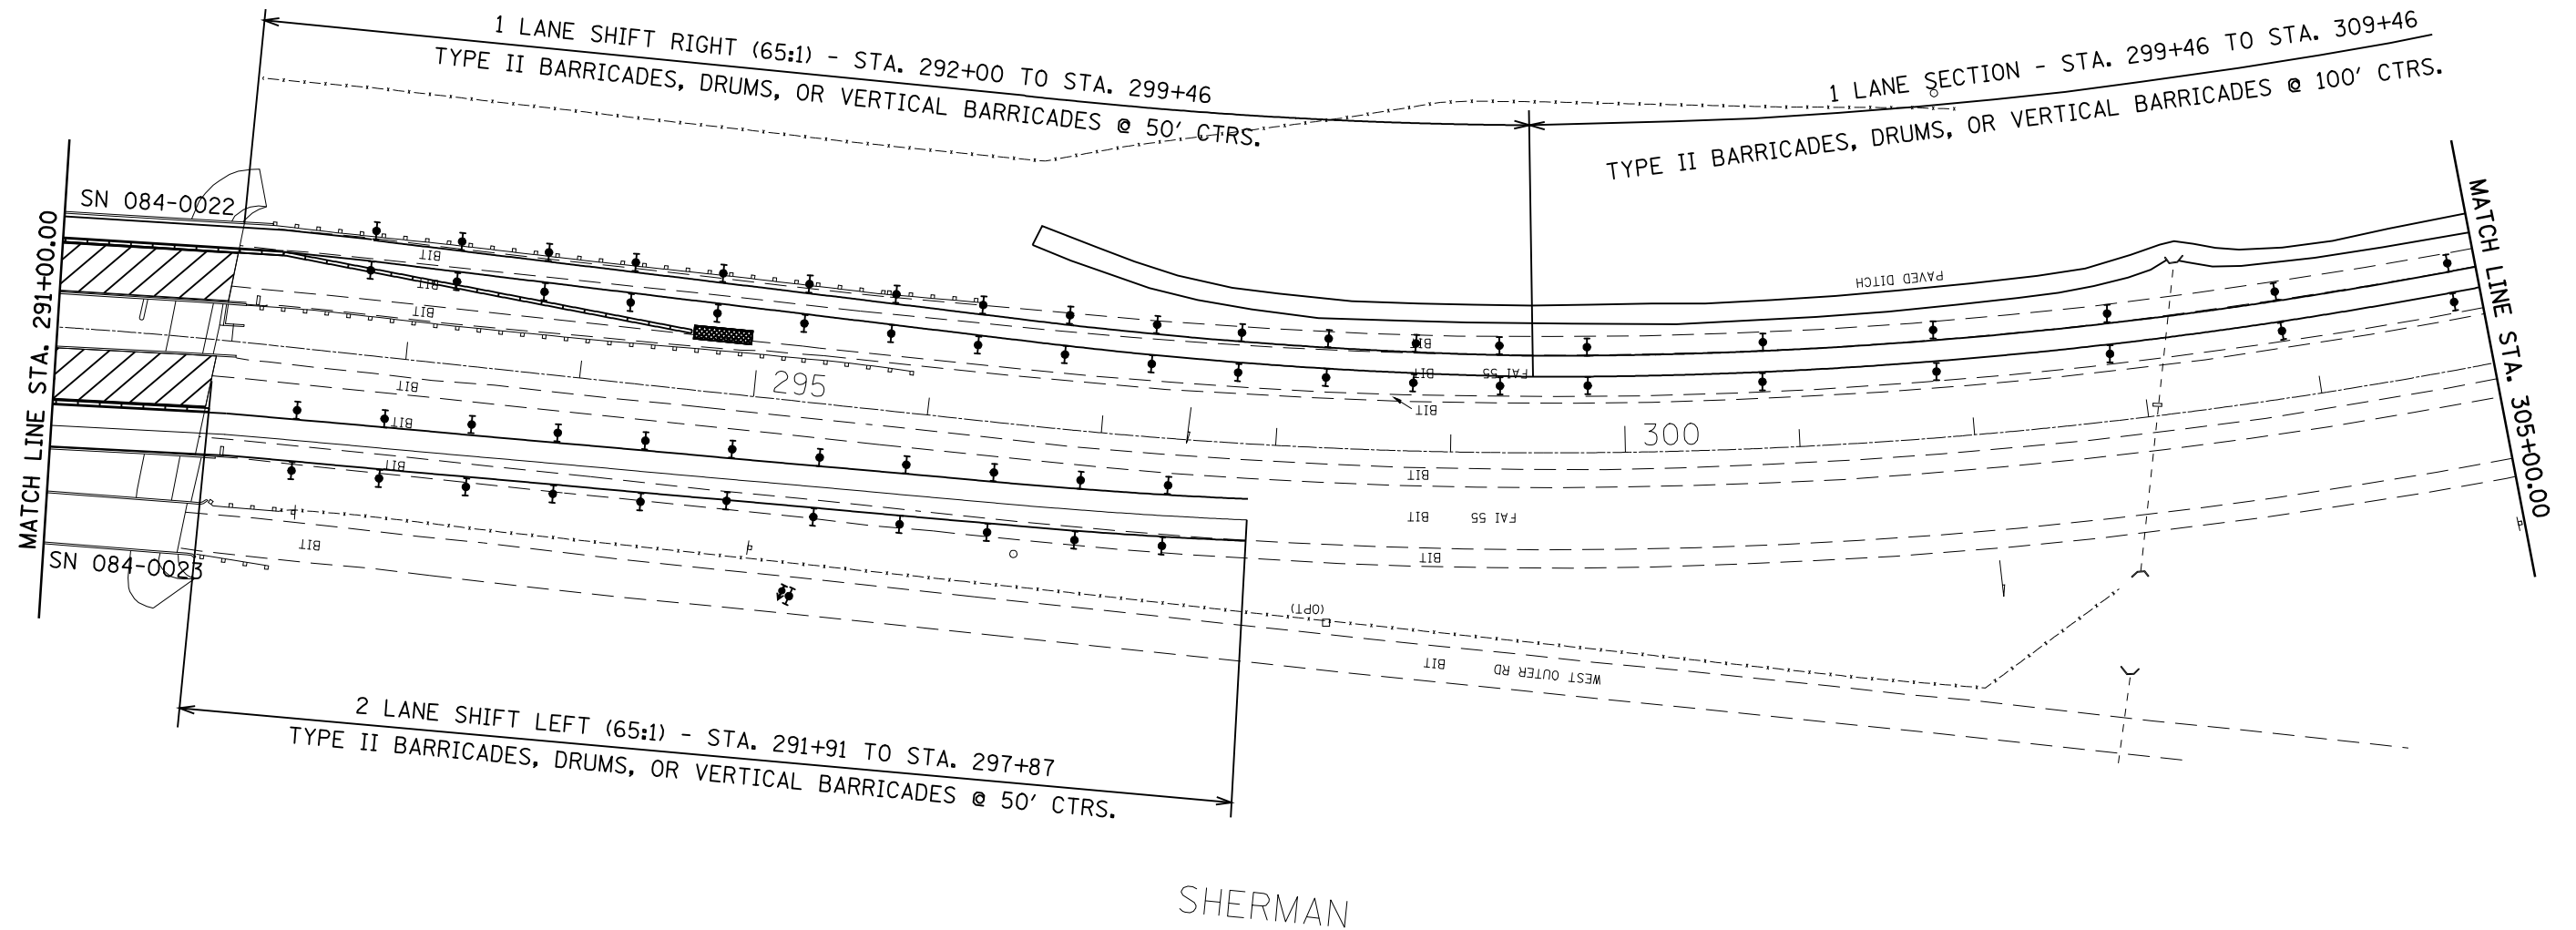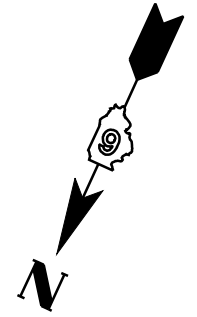

FILE NAME =	USER NAME = laughlinr1	DESIGNED -	REVISED -
et:\pw\work\PWIDOT\LAUGHLINRL\0176540\0672043-sht-stage2-SN22&23.dgn		DRAWN -	REVISED -
	PLOT SCALE = 100.0000' / IN.	CHECKED -	REVISED -
	PLOT DATE = Apr-29-2010 07:47:21AM	DATE -	REVISED -

STATE OF ILLINOIS
DEPARTMENT OF TRANSPORTATION

STAGE II TRAFFIC CONTROL			
SN 084-0022 & 0023			
SCALE:	SHEET NO.	OF SHEETS	STA. TO STA.

F.A.I. RTE.	SECTION	COUNTY	TOTAL SHEETS	SHEET NO.
55	84-2(RS-3)	SANGAMON	156	111
ILLINOIS FED. AID PROJECT			CONTRACT NO. 72043	