

F.A.P. RTE.	SECTION	COUNTY	TOTAL SHEETS	SHEET NO.
751	D6 BRIDGE REPAIR 2009	PIKE	22	1
		ILLINOIS	CONTRACT NO. 72D44	

INDEX OF SHEETS

- 1 COVER SHEET
- 2 GENERAL NOTES
- 3-4 SUMMARY OF QUANTITIES
- 5 TYPICAL SECTIONS
- 6 SCHEDULE OF QUANTITIES
- 7-11 TRAFFIC CONTROL AND PROTECTION
- 12 PLAN S.N. 075-0024 & S.N. 075-0004
- 13-17 S.N. 075-0024 REPAIR PLANS
- 18-22 S.N. 075-0004 REPAIR PLANS

STATE OF ILLINOIS
DEPARTMENT OF TRANSPORTATION
DIVISION OF HIGHWAYS
PROPOSED
CONTRACT MAINTENANCE

FAP ROUTE 751 (IL 106)
SECTION D6 BRIDGE REPAIR 2009


PIKE COUNTY

HIGHWAY STANDARDS

- 000001-05
- 635011-02
- 701001-02
- 701006-03
- 701301-03
- 701306-02
- 701311-03
- 701316-04
- 701326-03
- 701901-01
- 780001-02
- 781001-03

DESIGN DESIGNATION


FAP 751 (IL 106)
MINOR ARTERIAL (NON URBAN)
ADT = 1150 (2007) @ SN 075-0024
ADT = 1150 (2007) @ SN 075-0004
DESIGN SPEED = 55 MPH

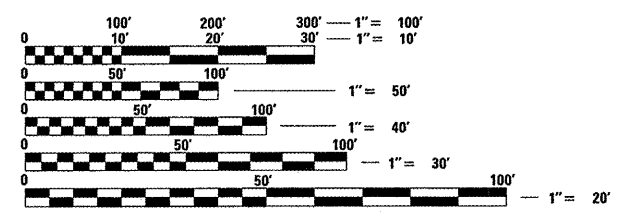


FULL SIZE PLANS HAVE BEEN PREPARED USING STANDARD ENGINEERING SCALES. REDUCED SIZED PLANS WILL NOT CONFORM TO STANDARD SCALES. IN MAKING MEASUREMENTS ON REDUCED PLANS, THE ABOVE SCALES MAY BE USED.

J.U.L.I.E.
JOINT UTILITY LOCATION INFORMATION FOR EXCAVATION
1-800-892-0123
OR 811

PROJECT ENGINEER: SAL MADONIA P.E. 217-782-4761
TEAM MANAGER: TOM COX 217-524-7940
CONTRACT NO. 72D44

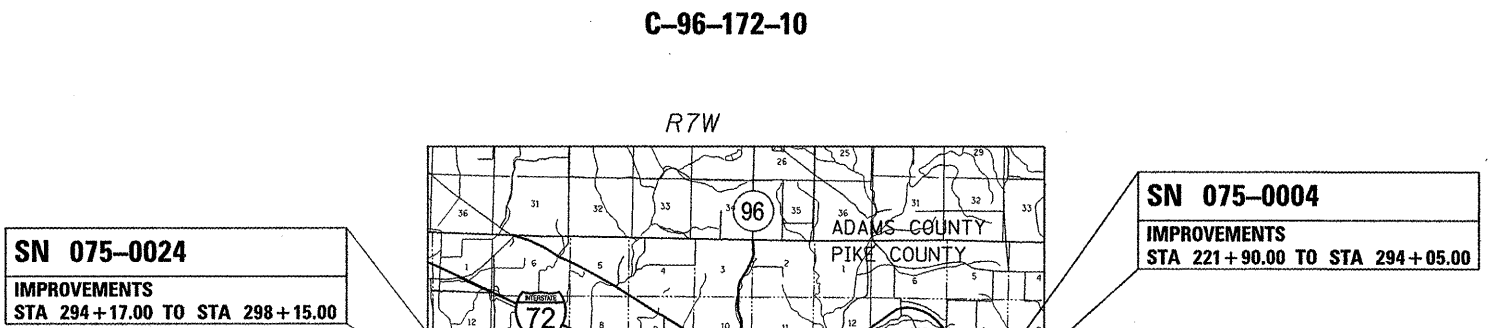

LOCATION MAP

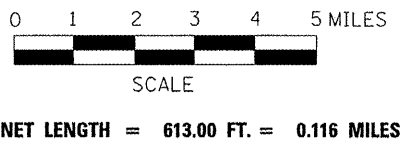

D-96-172-10



LOCATION OF SECTION INDICATED THUS: - [black rectangle] -

STATE OF ILLINOIS
DEPARTMENT OF TRANSPORTATION
DIVISION OF HIGHWAYS

SUBMITTED February 10 2010
Roger E. Daulton
DEPUTY DIRECTOR OF HIGHWAYS, REGION ENGINEER

May 7 2010
Scott E. Stitt, P.E. / ea
ENGINEER OF DESIGN AND ENVIRONMENT

May 7 2010
Christine M. Reed / ea
DIRECTOR OF HIGHWAYS, CHIEF ENGINEER

PLANS PREPARED BY:
KLINGNER & ASSOCIATES, P.C.
Engineers • Architects • Surveyors

606 North 24th Street, Quincy, IL Ph: (217) 223-3670 • Fax: (217) 223-3683
4510 Paris Grand Road, Hannibal, MO Ph: (573) 221-8820 • Fax: (573) 221-8812
618 N. 4th Street, Suite 100, Burlington, IA Ph: (319) 753-1636 • Fax: (319) 752-3685
49 North Prairie Street, Colesburg, IA Ph: (389) 342-4842 • Fax: (389) 341-3781
Internet Address: www.klingner.com

STEVE E. BANGE
062-053338
LICENSED PROFESSIONAL ENGINEER
REGISTERED PROFESSIONAL ENGINEER
STATE OF ILLINOIS NO. 062-053338
LICENSE EXPIRES NOVEMBER 30, 2011

Steve E. Bange 1/29/10
DATE

**PRINTED BY THE AUTHORITY
OF THE STATE OF ILLINOIS**