


STAGE I CONSTRUCTION
(Looking East)

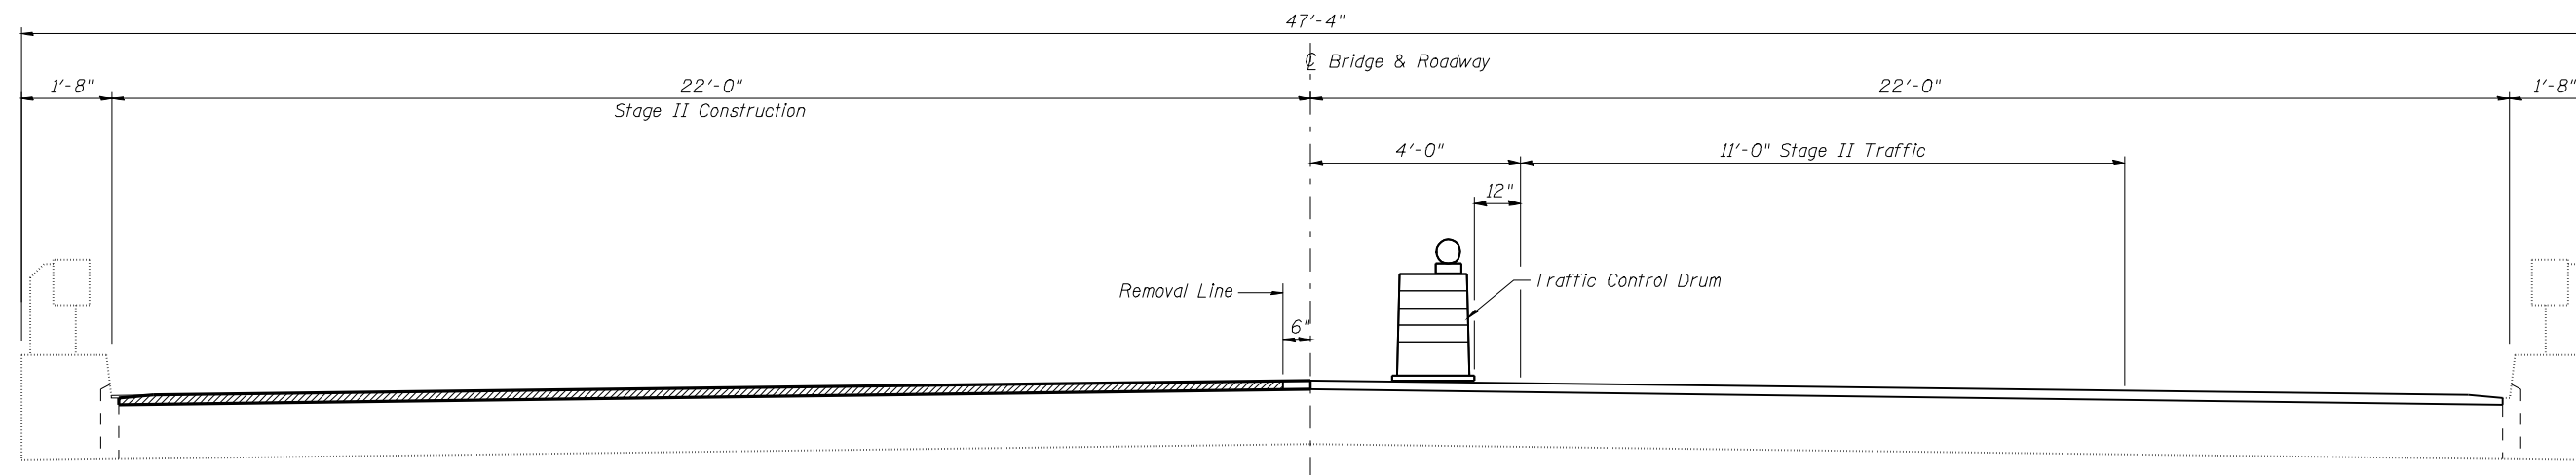

STAGE II CONSTRUCTION
(Looking East)

STAGING
IL 106 OVER HADLEY CREEK
SN 075-0004

DESIGNED	KTH
CHECKED	ADL
DRAWN	KTH/BGJ
CHECKED	ADL

KLINGNER & ASSOCIATES, P.C.
Engineers • Architects • Surveyors
 45 North 21st Street, Barrington, IL 60010-3233-3883
 4300 Park Forest Road, Park Forest, IL 60466
 400 N. Ash Street, Suite 100, Burlington, IL 60109-7535-3605
 111 W. 11th Street, Galena, IL 60131-3101
 Internet: klingner.com
 STATE OF ILLINOIS DESIGN FIRM # 1842738

SHEET NO. 2 5 SHEETS	F.A.P. RTE.	SECTION	COUNTY	TOTAL SHEETS	SHEET NO.
	751	D6 BRIDGE REPAIR 2009	PIKE	22	19
FED. ROAD DIST. NO.			ILLINOIS FED. AID PROJECT		
CONTRACT NO. 72D44					