
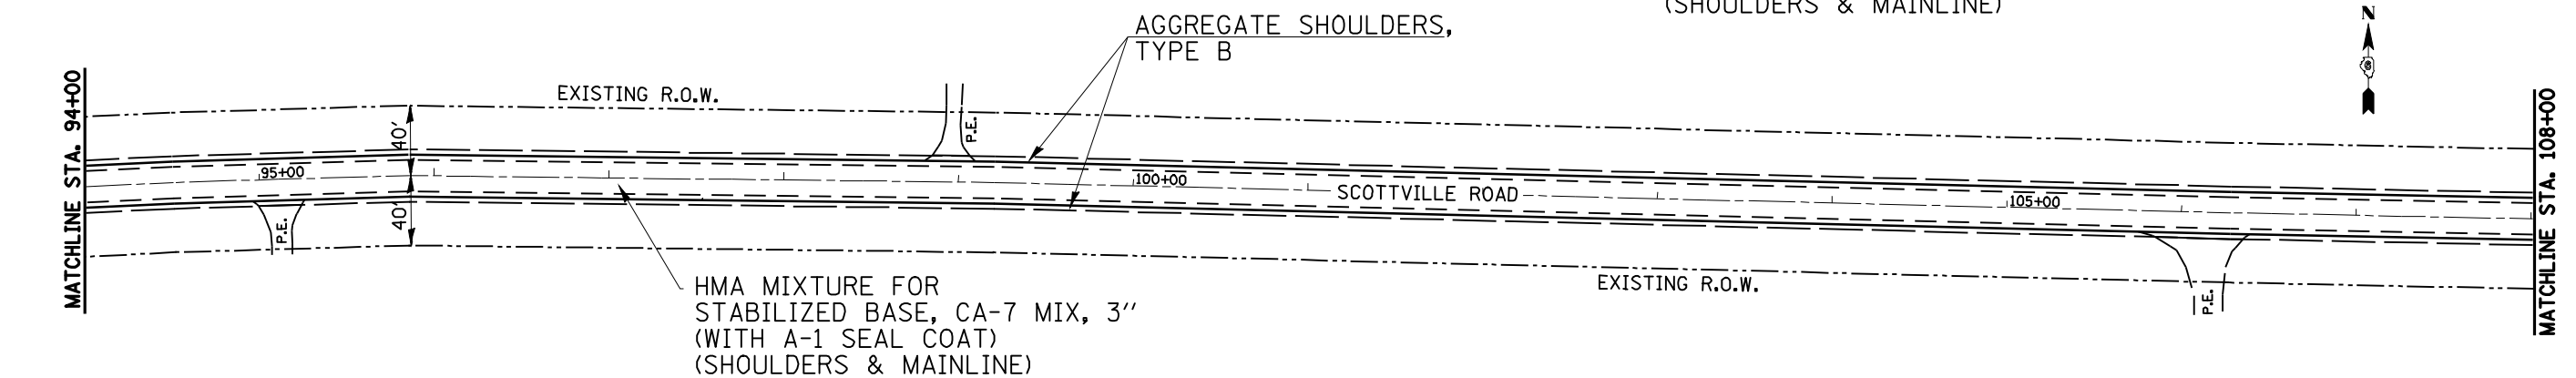


TAPER DETAIL FOR PROPOSED HMA SHOULDERS (LEFT AND RIGHT)

NOTES:

- 1) EXISTING HMA SHOULDER TAPER TO BE REMOVED (STA 91+00 TO 91+15)
- 2) ALL WORK NEEDED TO REMOVE EXISTING TAPER IS TO BE INCLUDED UNDER THE PAY ITEM FOR EXCAVATING AND GRADING EXISTING SHOULDER AND IN ACCORDING WITH SECTION 440 OF THE STANDARD SPECIFICATIONS
- 3) HMA SHOULDERS REMOVAL = +/-3.3 SQ YD.

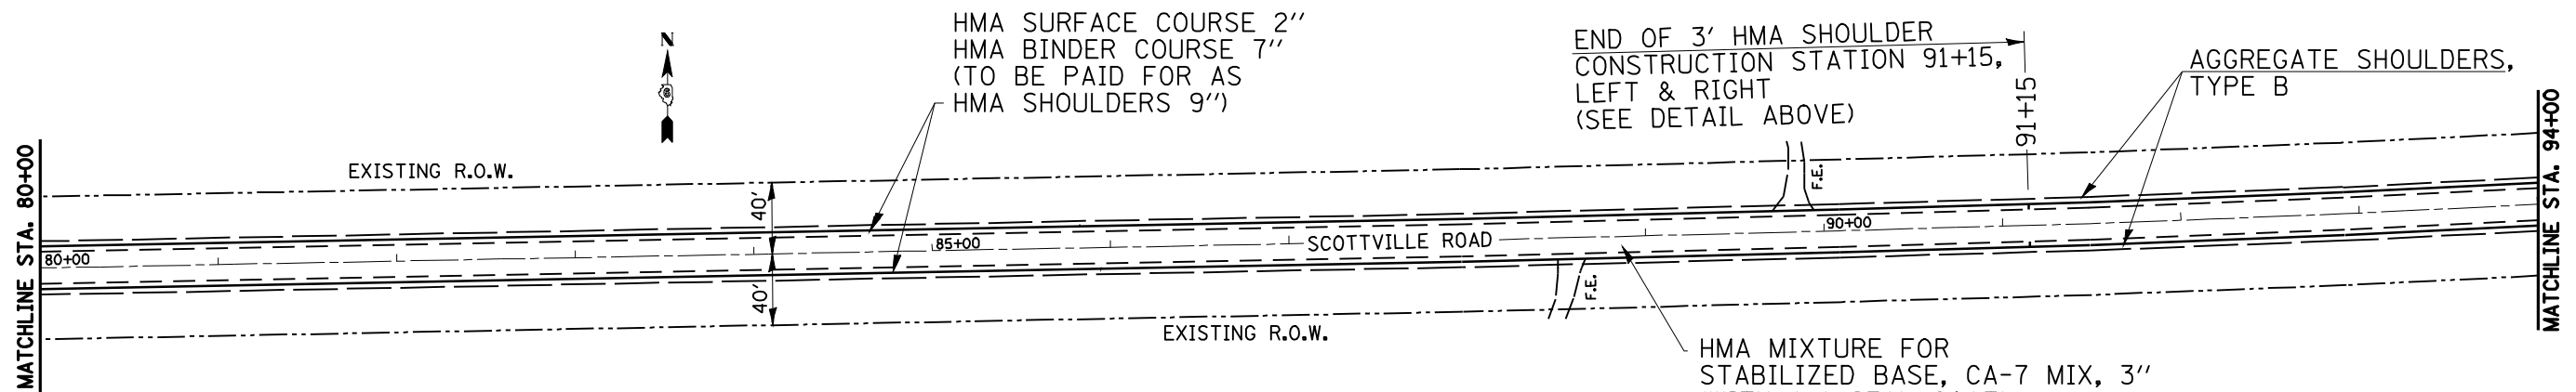

FILE NAME =	USER NAME = laughlinr1	DESIGNED -	REVISED - RTS 3-29-10	STATE OF ILLINOIS DEPARTMENT OF TRANSPORTATION	PLAN LAYOUT			F.A.S. RTE.	SECTION	COUNTY	TOTAL SHEETS	SHEET NO.	
es:\pwork\pwork\LAUGHLINRL\0190078\0672D45-shr-plan.dgn	DRAWN -	REVISED -	REVISED -		SCALE:	SHEET NO. 2 OF 8 SHEETS	STA.	TO STA.	731	(1)1-3	MACOUPIN	18	10
PLOT SCALE = 100.0002' / IN.	CHECKED -	REVISED -	REVISED -		CONTRACT NO. 72D45								
PLOT DATE = Apr-08-2010 11:59:12AM	DATE -	REVISED -	REVISED -		ILLINOIS FED. AID PROJECT								