


S.N. 001-0070

S.N. 001-0024

S.N. 001-0047

S.N. 001-0503

MATCH LINE

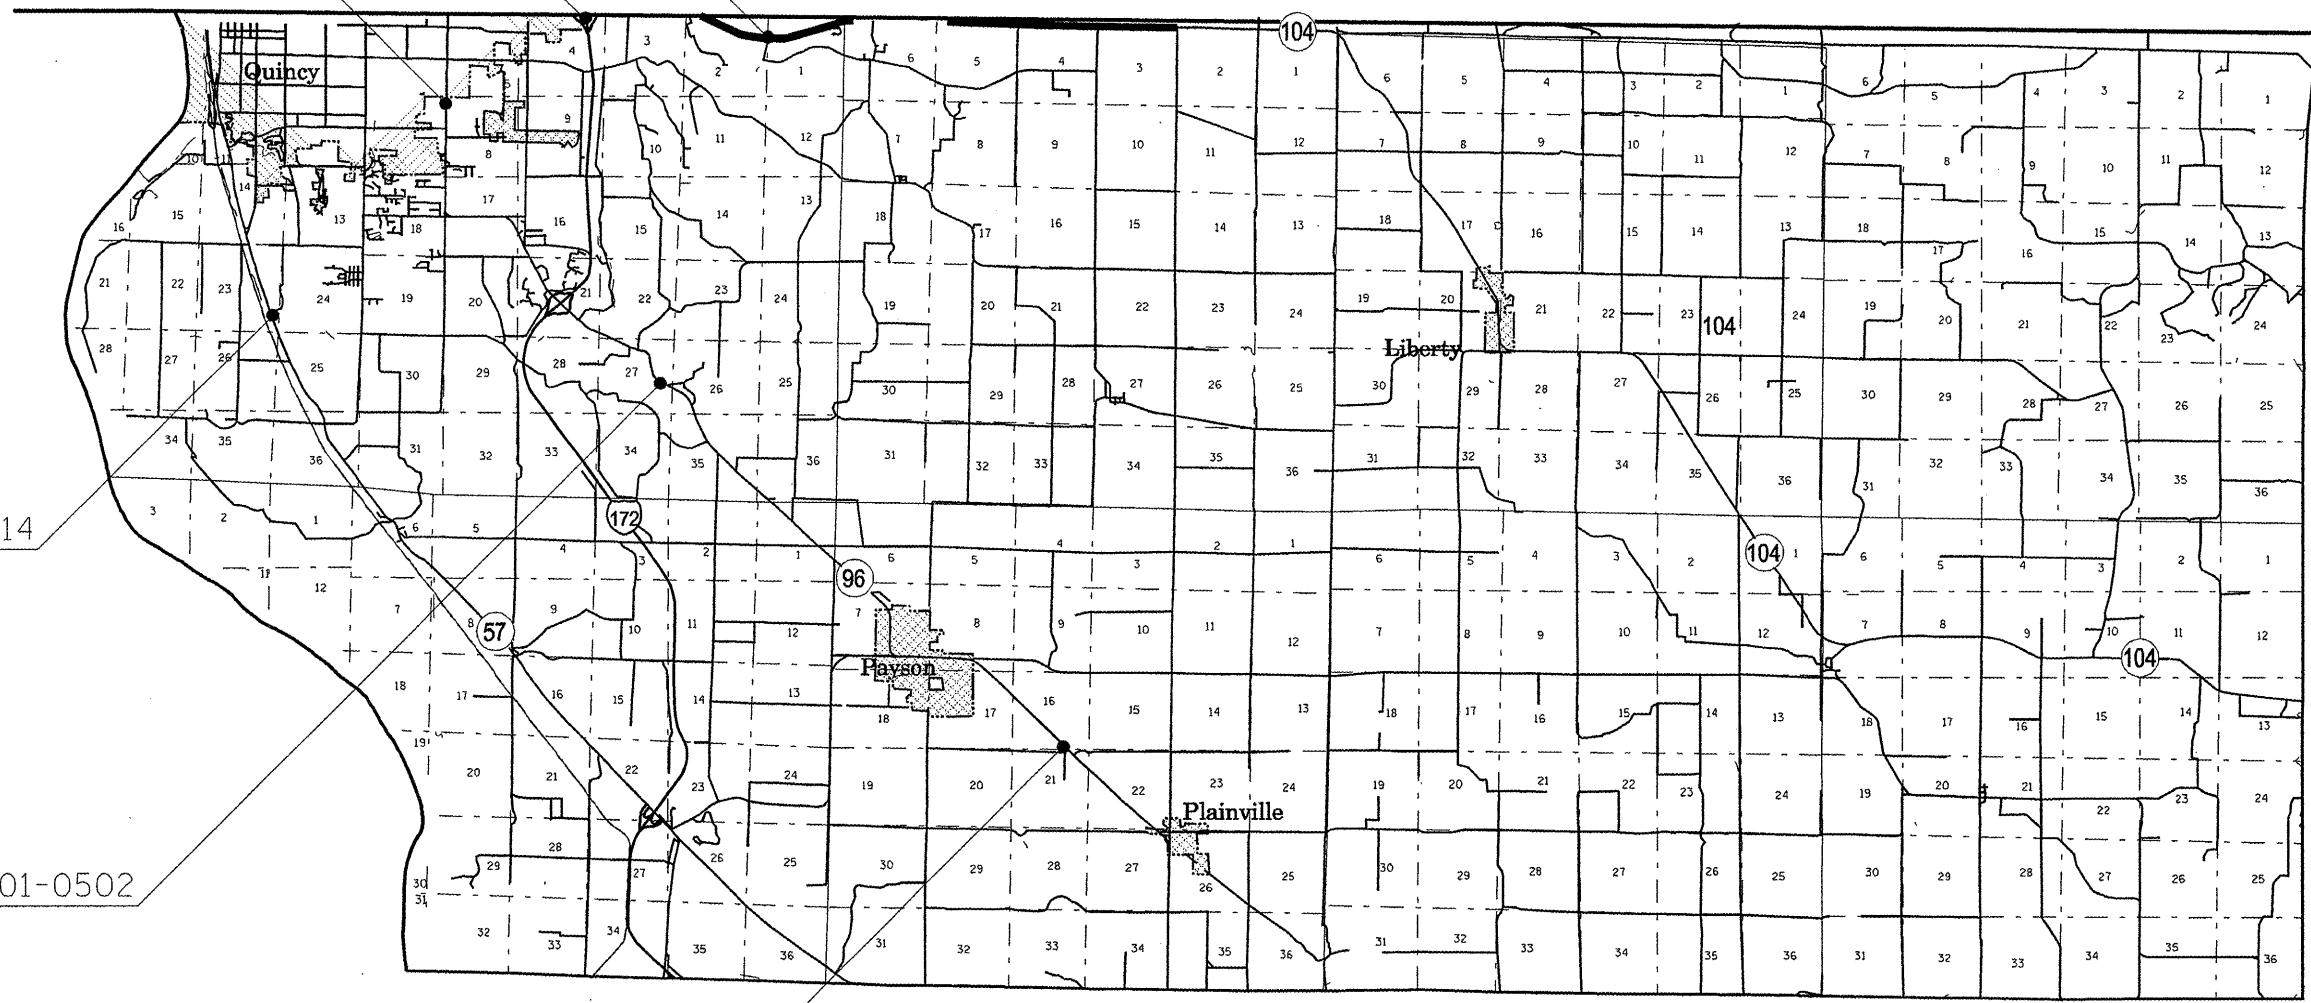

S.N. 001-0014

S.N. 001-0502

S.N. 001-0073

# ADAMS COUNTY

• VARIOUS ROUTES  
•• ADAMS, PIKE

FILE NAME * c:\pwork\pwork\LAUGHLIN\ld0181014\072046-shr-BrigeLocationMap.dgn	USER NAME = laughlinr	DESIGNED -	REVISED -	STATE OF ILLINOIS DEPARTMENT OF TRANSPORTATION	ADAMS COUNTY BRIDGE LOCATION MAP				F.A. RTE.	SECTION	COUNTY	TOTAL SHEETS	SHEET NO.
	PLOT SCALE = 24000.0000 / IN.	DRAWN -	REVISED -		SCALE:	SHEET NO.	OF	SHEETS	STA.	TO STA.	•	BDGE DECK SEALING 2010	••
PLOT DATE = Mar-12-2010 01:18:14PM	CHECKED -	DATE -	REVISED -							CONTRACT NO. 72046		ILLINOIS FED. AID PROJECT	