



PLAN VIEW

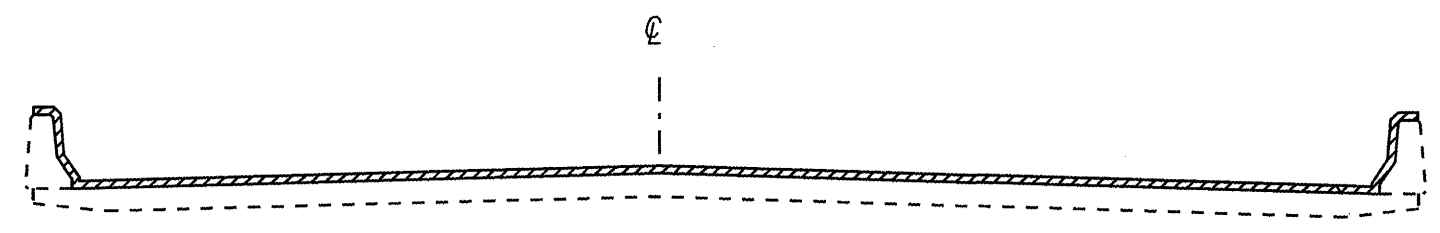

CROSS SECTION WITH PARAPET

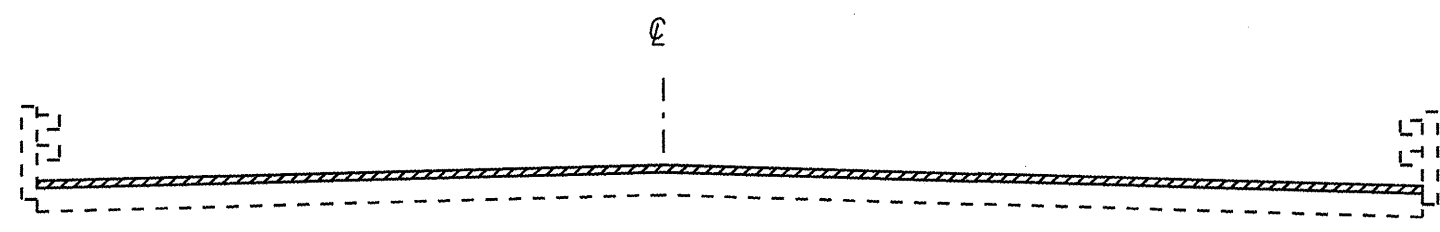

CROSS SECTION WITH BRIDGE RAIL

NOTE: BRIDGE APPROACH PAVEMENT SHALL NOT BE SEALED

NOT TO SCALE

AREA TO BE SEALED

- VARIOUS ROUTES
- BROWN, PIKE, AND SCHUYLER COUNTIES
- BDGE DECK SEALING 2010-1

FILE NAME =	USER NAME = laughlinr1	DESIGNED -	REVISED -	STATE OF ILLINOIS DEPARTMENT OF TRANSPORTATION	BRIDGE PLAN SHEET	F.A. RTE.	SECTION	COUNTY	TOTAL SHEETS	SHEET NO.
c:\pwork\PIVIDOT\LAUGHLINR1\0180365\672049-shr-plnprf.dgn	72049-shr-plnprf.dgn	DRAWN -	REVISED -			•	•••	••	8	8
PLOT SCALE = 100.0000' / IN.	CHECKED -	REVISED -	REVISED -						CONTRACT NO. 72049	
PLOT DATE = Mar-09-2010 08:50:33AM	DATE -	REVISED -	REVISED -		SCALE:	SHEET NO.	OF SHEETS	STA.	TO STA.	ILLINOIS FED. AID PROJECT