




**STRUCTURE LOCATIONS  
QUADRANT 4**

**STRUCTURE LOCATIONS  
QUADRANT 1**

**STRUCTURE LOCATIONS  
QUADRANT 3**

**STRUCTURE LOCATIONS  
QUADRANT 2**

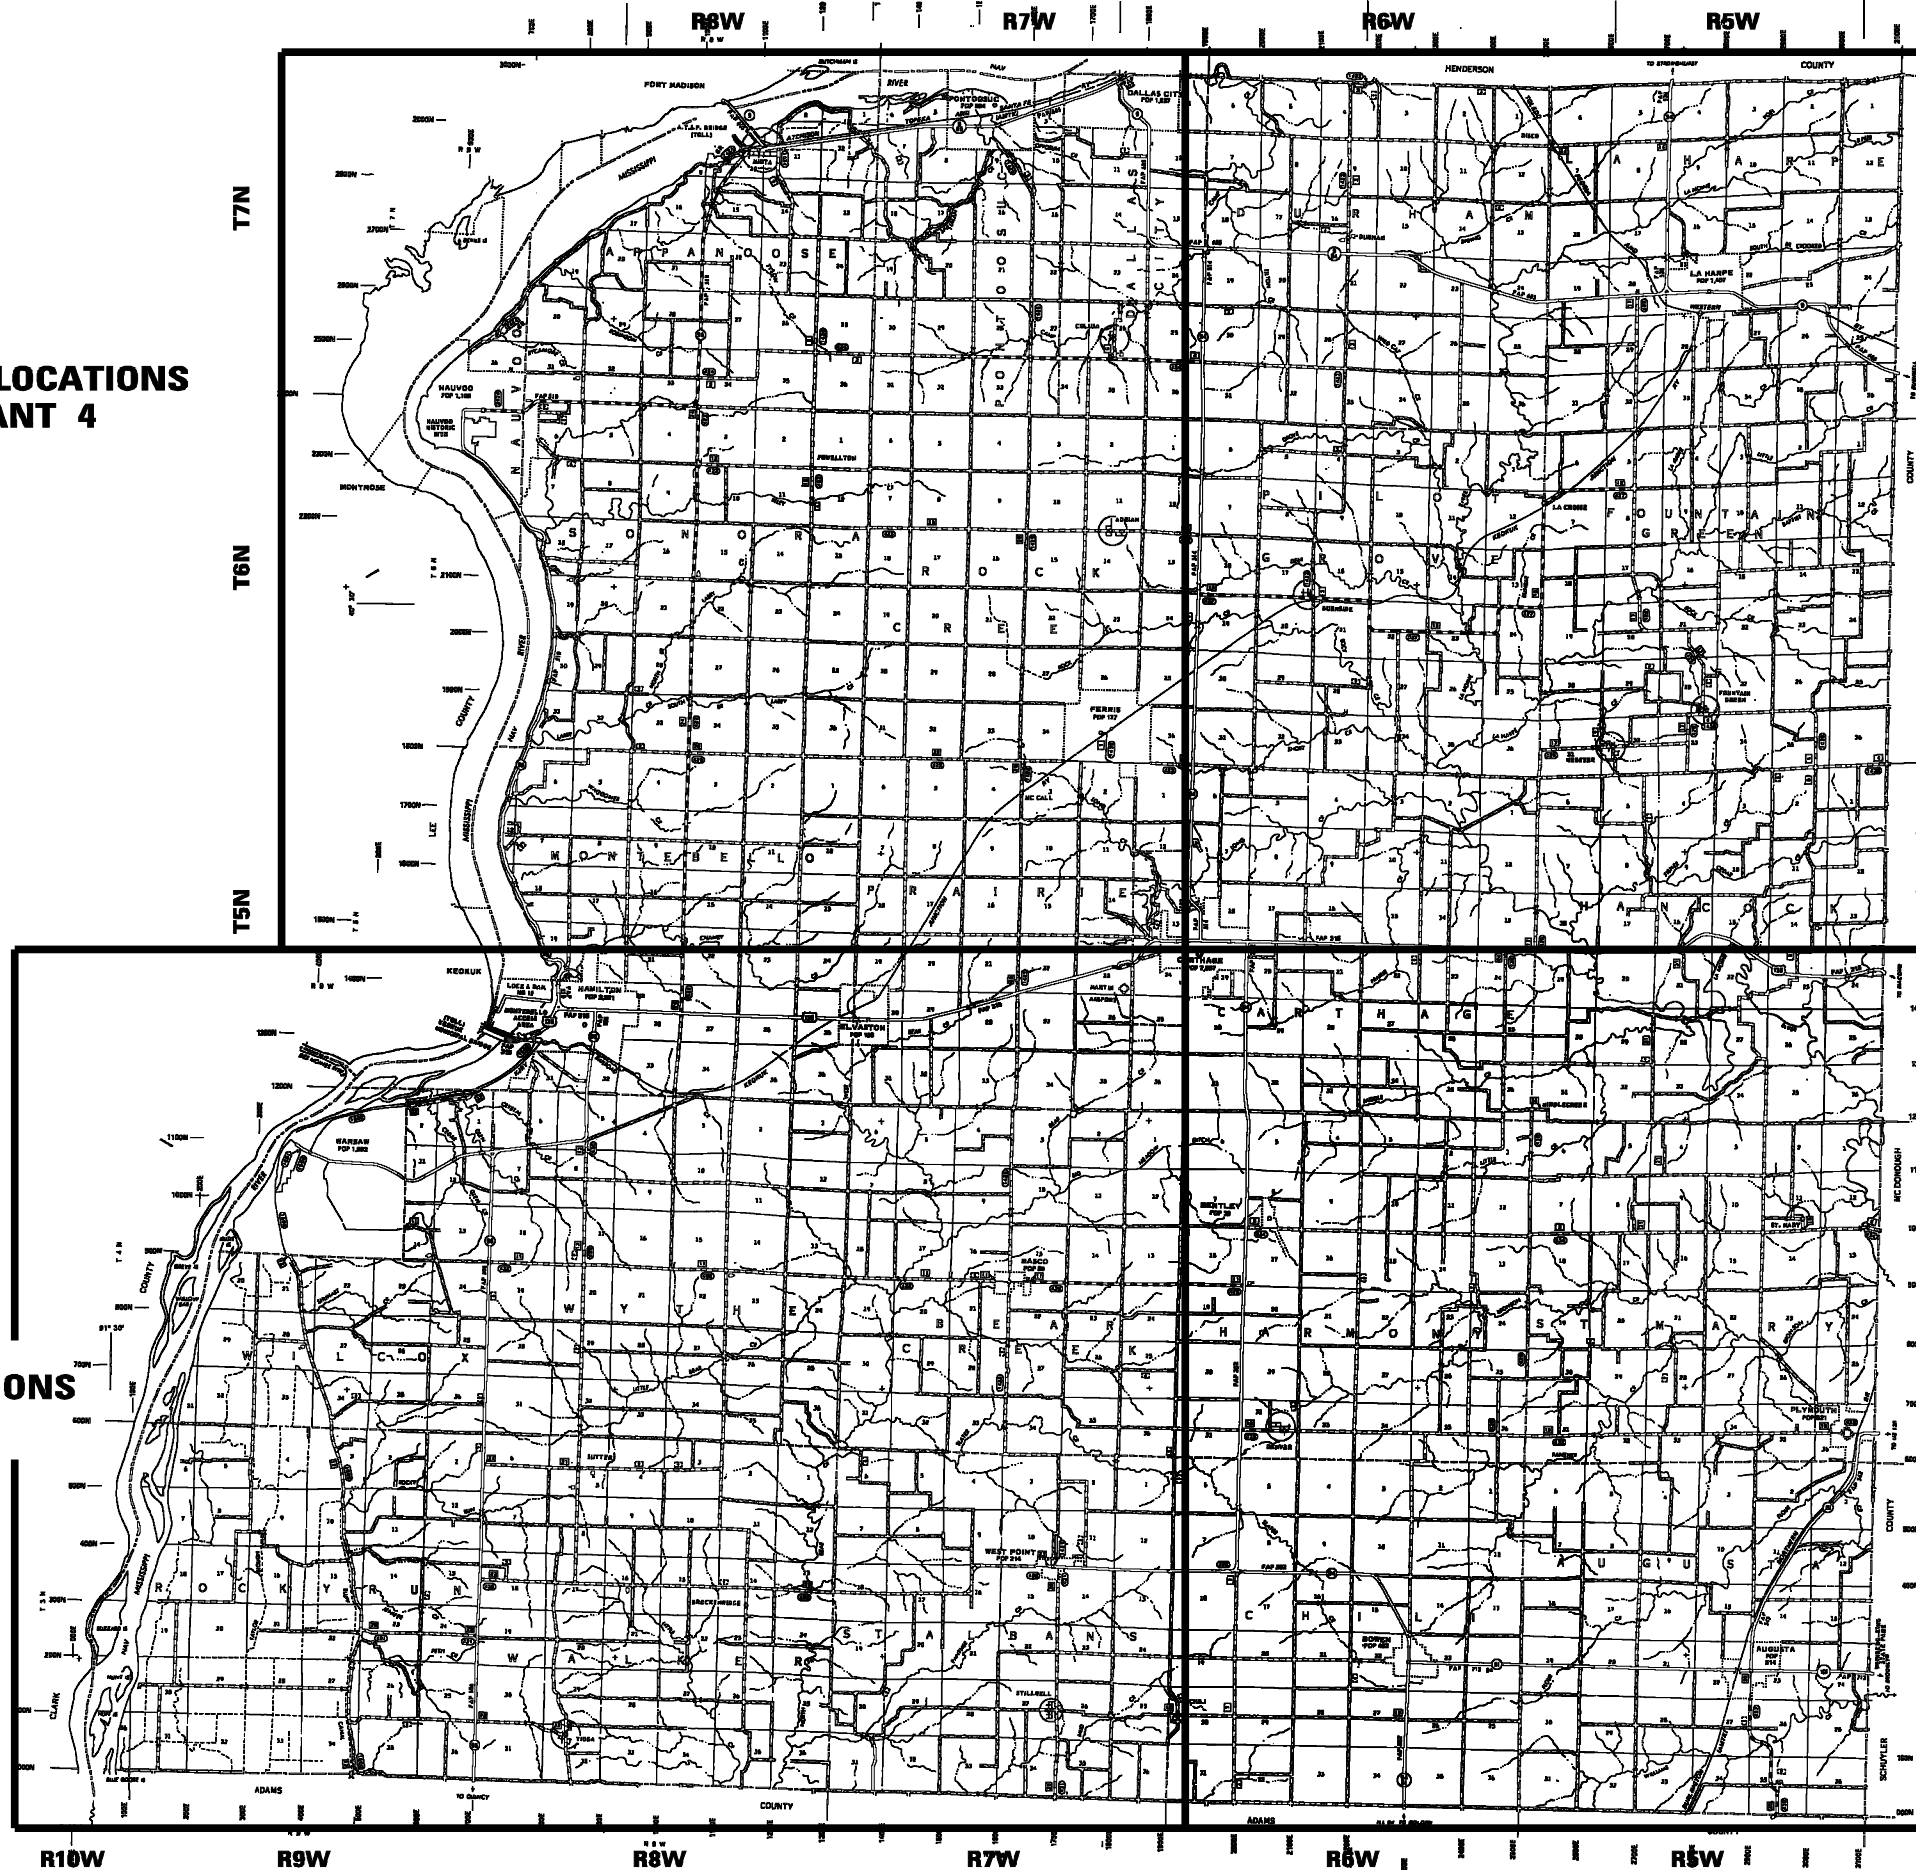

FILE NAME =	USER NAME = laughlinr1	DESIGNED -	REVISED -
e:\pwork\pwidot\LAUGHLINRL\0181457\0672d50-SHT-BRIDGELOCATIONS.DGN		DRAWN -	REVISED -
		CHECKED -	REVISED -
		DATE -	REVISED -

**STATE OF ILLINOIS  
DEPARTMENT OF TRANSPORTATION**

<b>HANCOCK COUNTY STRUCTURES QUADRANT MAP</b>			
SCALE:	SHEET NO.	OF SHEETS	STA. TO STA.

F.A. RTE.	SECTION	COUNTY	TOTAL SHEETS	SHEET NO.
VAR	BDGE SEALING 2010-2	HANCOCK	11	4
CONTRACT NO.				
ILLINOIS FED. AID PROJECT				