


DUAL STRUCTURE: SN 034-0066 & SN 034-0508

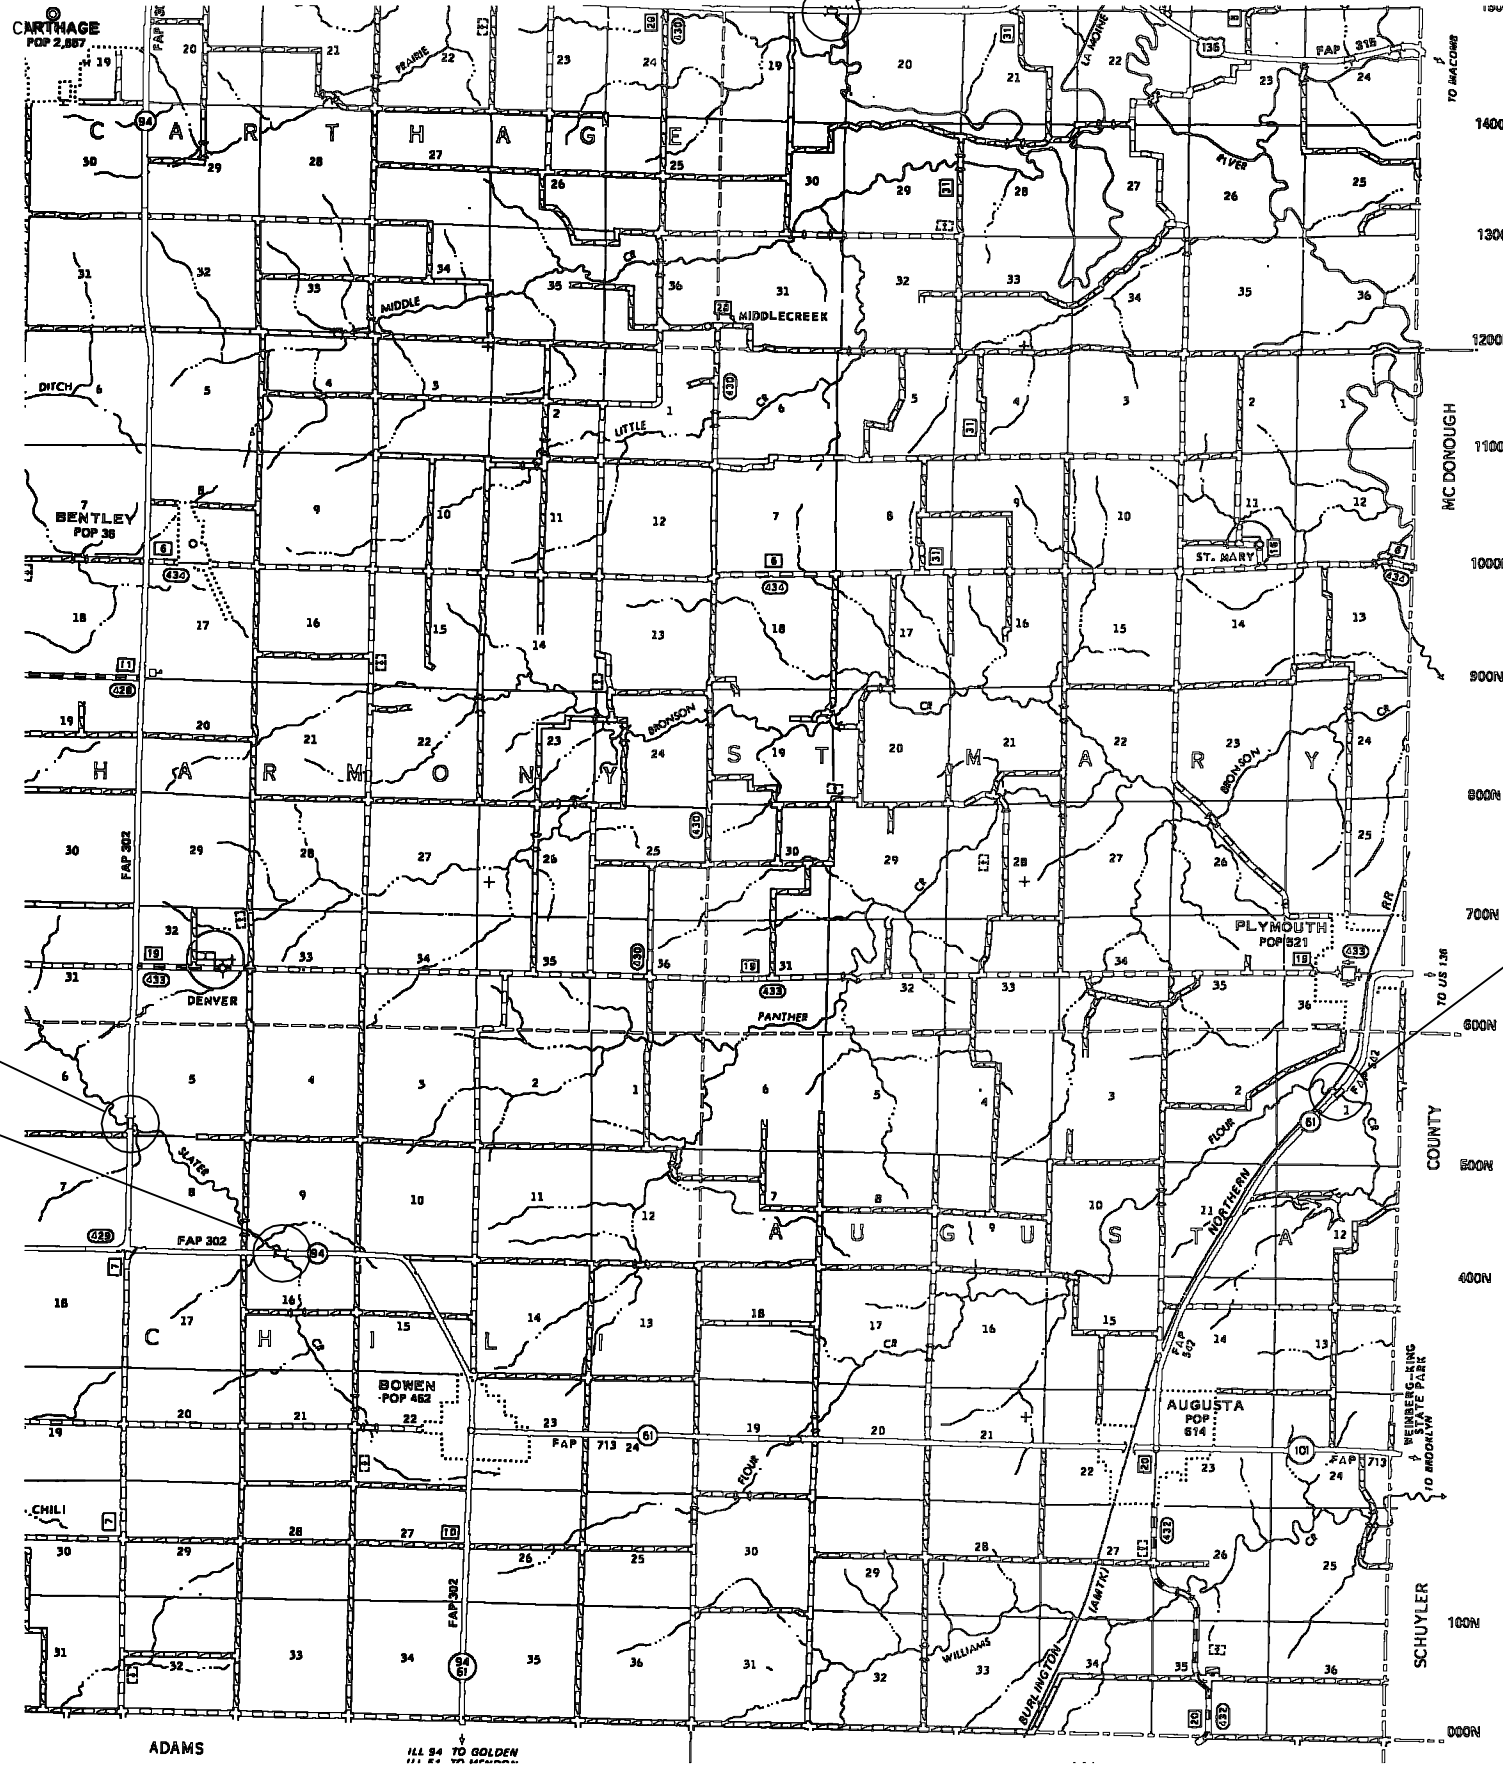

DUAL STRUCTURE:
SN 034-0073 &
SN 034-0074
SN 034-0065

SN 034-0502

**STRUCTURE LOCATIONS
QUADRANT 2**

FILE NAME = e:\pwork\pwork\LAUGHLIN\LAUGHLIN\1457\072d50-SHT-BRIDGELOCATIONS.DGN	USER NAME = laughlinr1	DESIGNED -	REVISED -	STATE OF ILLINOIS DEPARTMENT OF TRANSPORTATION	HANCOCK COUNTY STRUCTURES QUADRANT MAP			F.A. RTE.	SECTION	COUNTY	TOTAL SHEETS	SHEET NO.
	PLOT SCALE = 10,0000 ' / IN.	CHECKED -	REVISED -					VAR	BDGE SEALING 2010-2	HANCOCK	11	6
PLOT DATE = Mar-29-2010 07:16:10AM	DATE -	REVISED -	REVISED -	SCALE:	SHEET NO.	OF SHEETS	STA.	TO STA.	CONTRACT NO. ILLINOIS FED. AID PROJECT			