


STATE OF ILLINOIS
DEPARTMENT OF TRANSPORTATION
DIVISION OF HIGHWAYS

**PROPOSED
HIGHWAY PLANS**
FAP ROUTE 662 (IL 4), 322 (US 51/IL 16)
SECTION 2TS-6, 3TS-8, 15TS-1

**TRAFFIC SIGNAL MODERNIZATION
SANGAMON / CHRISTIAN COUNTY**

F.A.P. RTE.	SECTION	COUNTY	TOTAL SHEETS	SHEET NO.
662 322	2TS-6, 3TS-8, 15TS-1	SANGAMON/ CHRISTIAN	7	1
		ILLINOIS		CONTRACT NO. 72D60

D-96-193-10

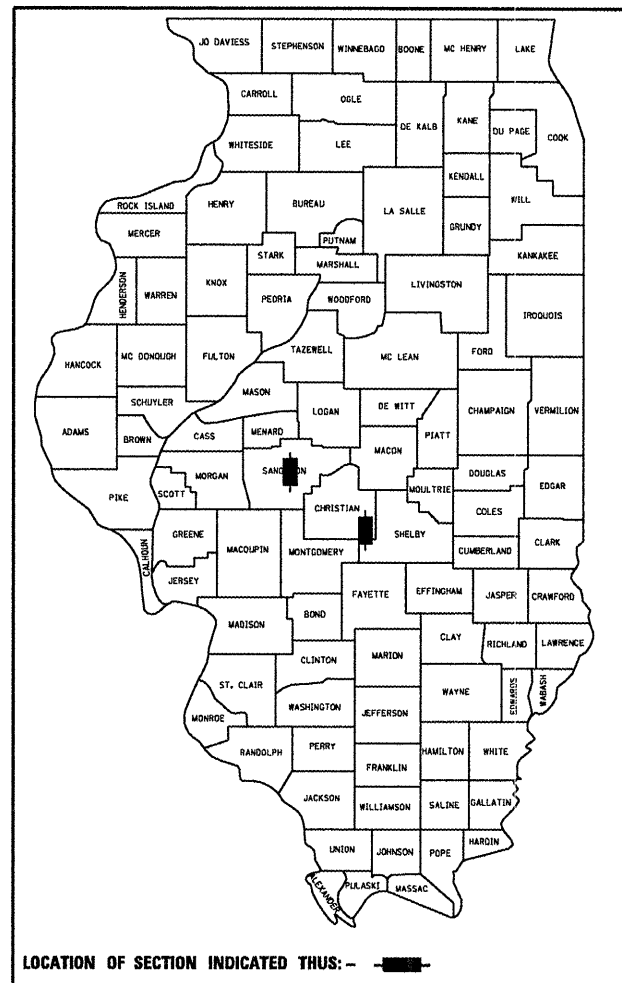


INDEX OF SHEETS

- 1 COVER SHEET
- 2 SUMMARY OF QUANTITIES
- 3 TRAFFIC SIGNAL LEGEND
- 4 TRAFFIC SIGNAL PLAN
- 5 CABLE PLAN
- 6 UPS SYSTEM DETAILS
- 7 VDS DETAILS


STANDARDS

- 701006-03
- 701101-02
- 701701-06
- 701901-01
- 862001-10

C-96-193-10

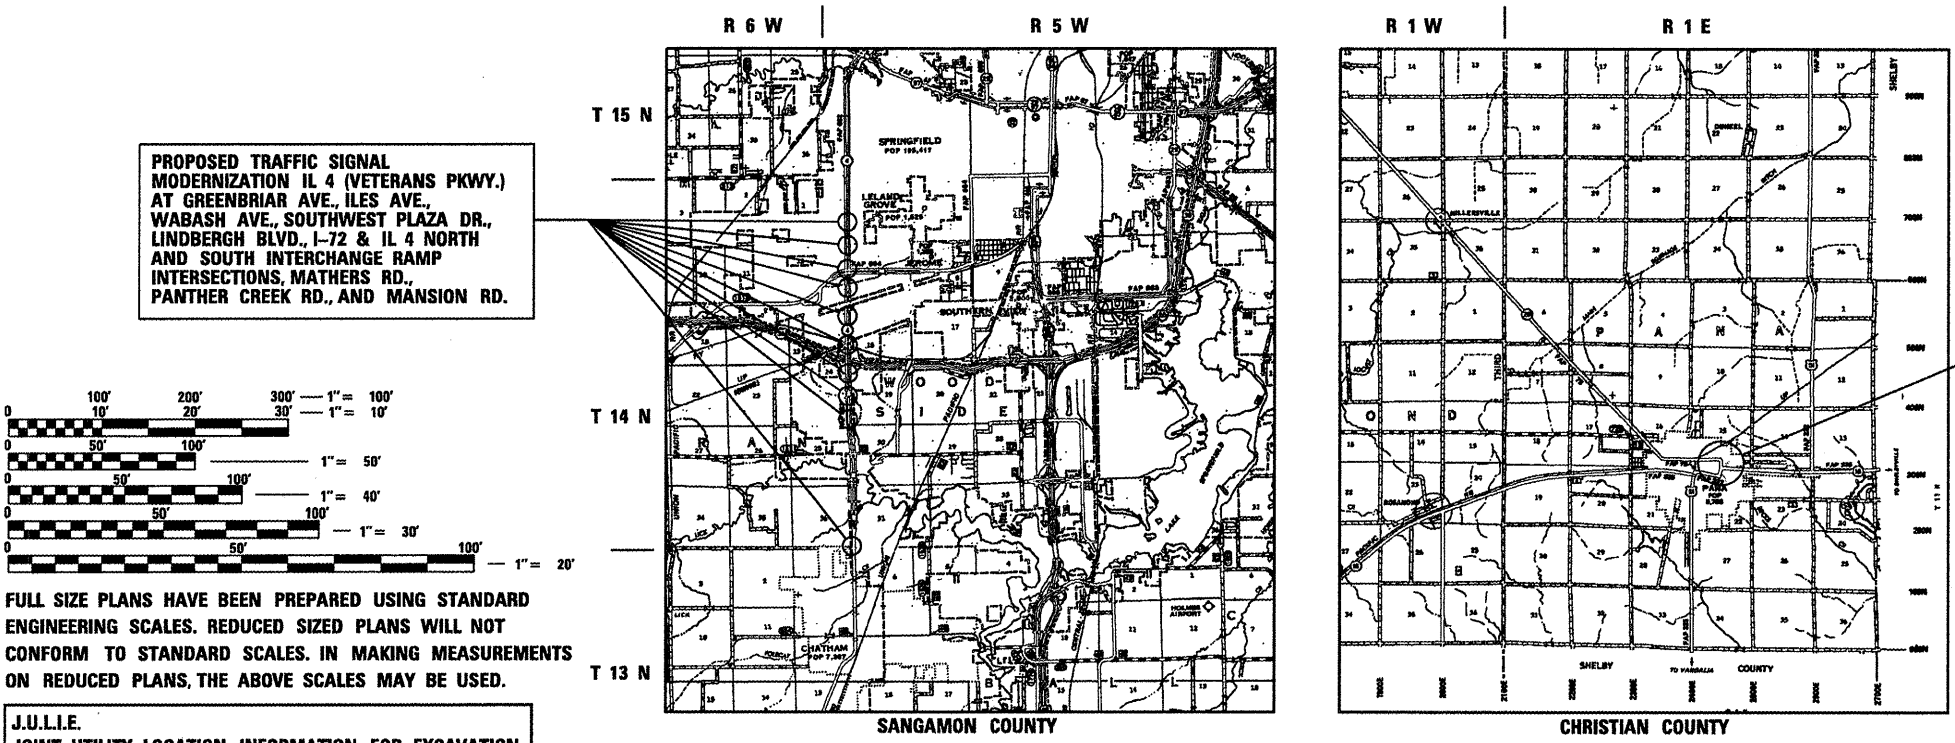

PROPOSED TRAFFIC SIGNAL MODERNIZATION IL 4 (VETERANS PKWY.) AT GREENBRIAR AVE., ILES AVE., WABASH AVE., SOUTHWEST PLAZA DR., LINDBERGH BLVD., I-72 & IL 4 NORTH AND SOUTH INTERCHANGE RAMP INTERSECTIONS, MATHERS RD., PANTHER CREEK RD., AND MANSION RD.

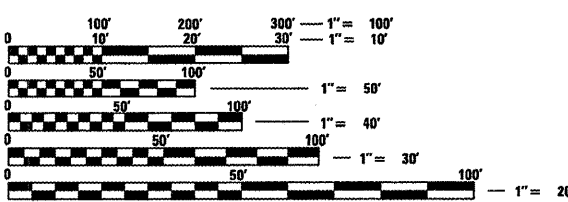


FULL SIZE PLANS HAVE BEEN PREPARED USING STANDARD ENGINEERING SCALES. REDUCED SIZED PLANS WILL NOT CONFORM TO STANDARD SCALES. IN MAKING MEASUREMENTS ON REDUCED PLANS, THE ABOVE SCALES MAY BE USED.

J.U.L.I.E.
JOINT UTILITY LOCATION INFORMATION FOR EXCAVATION
1-800-892-0123
OR 811

PROJECT ENGINEER: JOHN NEGANGAARD (217) 782-4760
PROJECT MANAGER: MARK DUST (217) 785-0597
CONSULTING ENGINEER: HOELSCHER ENGINEERING, P.C.
JEFF ANTONACCI/WILLIAM DAVISON (217) 698-8610
CONTRACT NO. 72D60

FAP 662 (IL 4 /VETERANS PKWY.) - OTHER PRINCIPAL ARTERIAL
ADT - 32,267 (2007), 40,565 (2030)
DESIGN/POSTED SPEED - 50 MPH /45 MPH
FAP 322 (US 51/JACKSON & CEDAR ST.) - OTHER PRINCIPAL ARTERIAL
ADT - 6,920 (2007), 8,700 (2030)
DESIGN/POSTED SPEED - 35-40 MPH /30-35 MPH

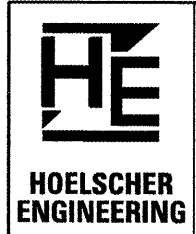

11 Executive Drive Suite 12
Fairview Heights, Illinois 62208
(618) 624-8610
(618) 624-8611 (fax)
2501 Chatham Road, Suite 120
Springfield, Illinois 62704
(217) 698-8610
(217) 698-8608 (fax)
115 North Neil Street, Suite 105
Champaign, Illinois 61820
(217) 351-8610
(217) 351-8611 (fax)

STATE OF ILLINOIS
DEPARTMENT OF TRANSPORTATION
DIVISION OF HIGHWAYS
SUBMITTED April 2 2010
Page 2 of 2
DEPUTY DIRECTOR OF HIGHWAYS, REGION ENGINEER
May 7 2010
Scott E. Still P.E./e
acting ENGINEER OF DESIGN AND ENVIRONMENT
May 7 2010
Christine M. Reedlee
DIRECTOR OF HIGHWAYS, CHIEF ENGINEER

**PRINTED BY THE AUTHORITY
OF THE STATE OF ILLINOIS**

DATE: 4-2-2010
LICENSE EXP. 11/30/2011