

STATE OF ILLINOIS
 DEPARTMENT OF TRANSPORTATION
 DIVISION OF HIGHWAYS

F.A.I. RTE.	SECTION	COUNTY	TOTAL SHEETS	SHEET NO.
72	86-91	SCOTT	6	1
		ILLINOIS	CONTRACT NO. 72D69	

FOR INDEX OF SHEETS, SEE SHEET NO. 2


**PROPOSED
 HIGHWAY PLANS**

FAI ROUTE 72 (I-72)
 SECTION 86-91
 PROJECT ACHSIP-072-1(081)046
 SHOULDER RESURFACING AND RUMBLE STRIPS
 SCOTT COUNTY

D-96-003-10




C-96-003-10

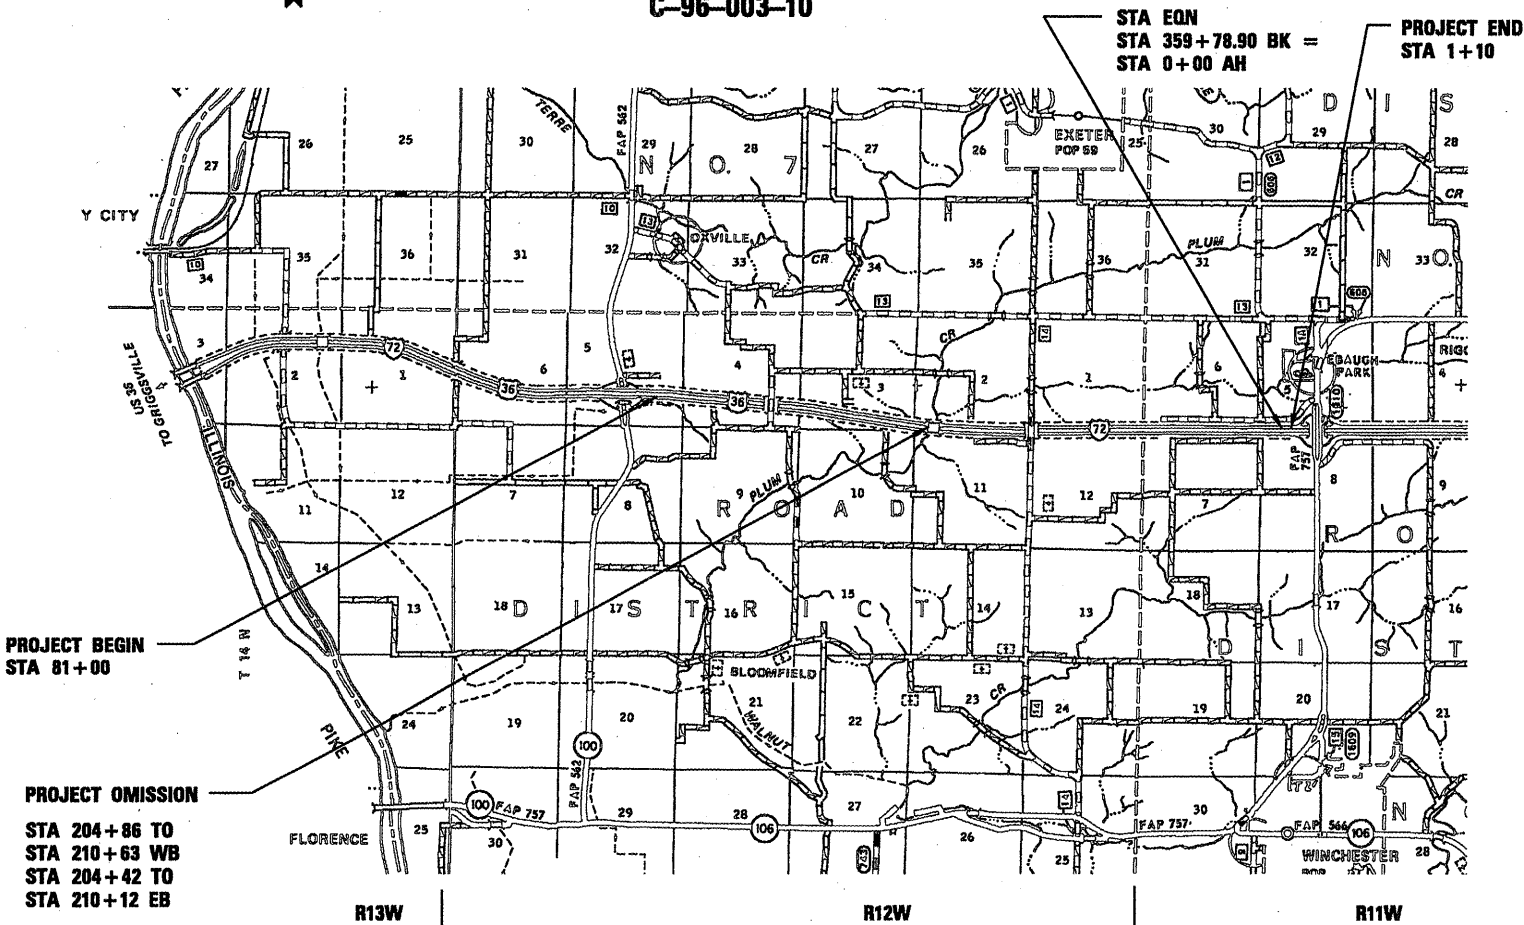

MAINLINE GROSS AND NET LENGTH = 27,990' = 5.30 MI

ADT 6,200
 %MU + % SU = 25%

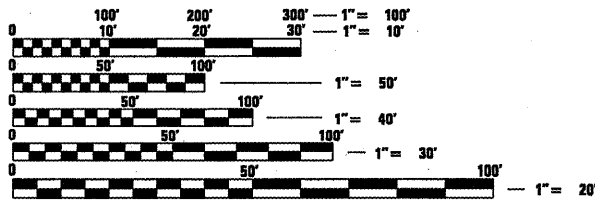

FULL SIZE PLANS HAVE BEEN PREPARED USING STANDARD ENGINEERING SCALES. REDUCED SIZED PLANS WILL NOT CONFORM TO STANDARD SCALES. IN MAKING MEASUREMENTS ON REDUCED PLANS, THE ABOVE SCALES MAY BE USED.

J.U.L.I.E.
 JOINT UTILITY LOCATION INFORMATION FOR EXCAVATION
 1-800-892-0123
 OR 811

PROJECT OMISSION
 STA 204+86 TO
 STA 210+63 WB
 STA 204+42 TO
 STA 210+12 EB

PROJECT ENGINEER JOHN NEGANGARD 217-782-6990
 PROJECT MANAGER VINCE MADONIA 217-785-9046

CONTRACT NO. 72D69

STATE OF ILLINOIS
 DEPARTMENT OF TRANSPORTATION
 DIVISION OF HIGHWAYS

SUBMITTED *March 23 20 10*
Roy J. Dicks
 DEPUTY DIRECTOR OF HIGHWAYS, REGION ENGINEER

May 7 20 10
Scott E. Stitt, P.E. / e
 acting ENGINEER OF DESIGN AND ENVIRONMENT

May 7 20 10
Christine M. Reed / e
 DIRECTOR OF HIGHWAYS, CHIEF ENGINEER

PRINTED BY THE AUTHORITY
 OF THE STATE OF ILLINOIS