
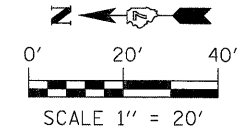


PLAN
 SURVEYED
 PLOTTED
 CHECKED
 AT
 DATE
 NO. _____
 CADD FILE NAME _____


PROFILE
 SURVEYED
 PLOTTED
 CHECKED
 AT
 DATE
 NO. _____
 STRUCTURE NOTATION CHNO

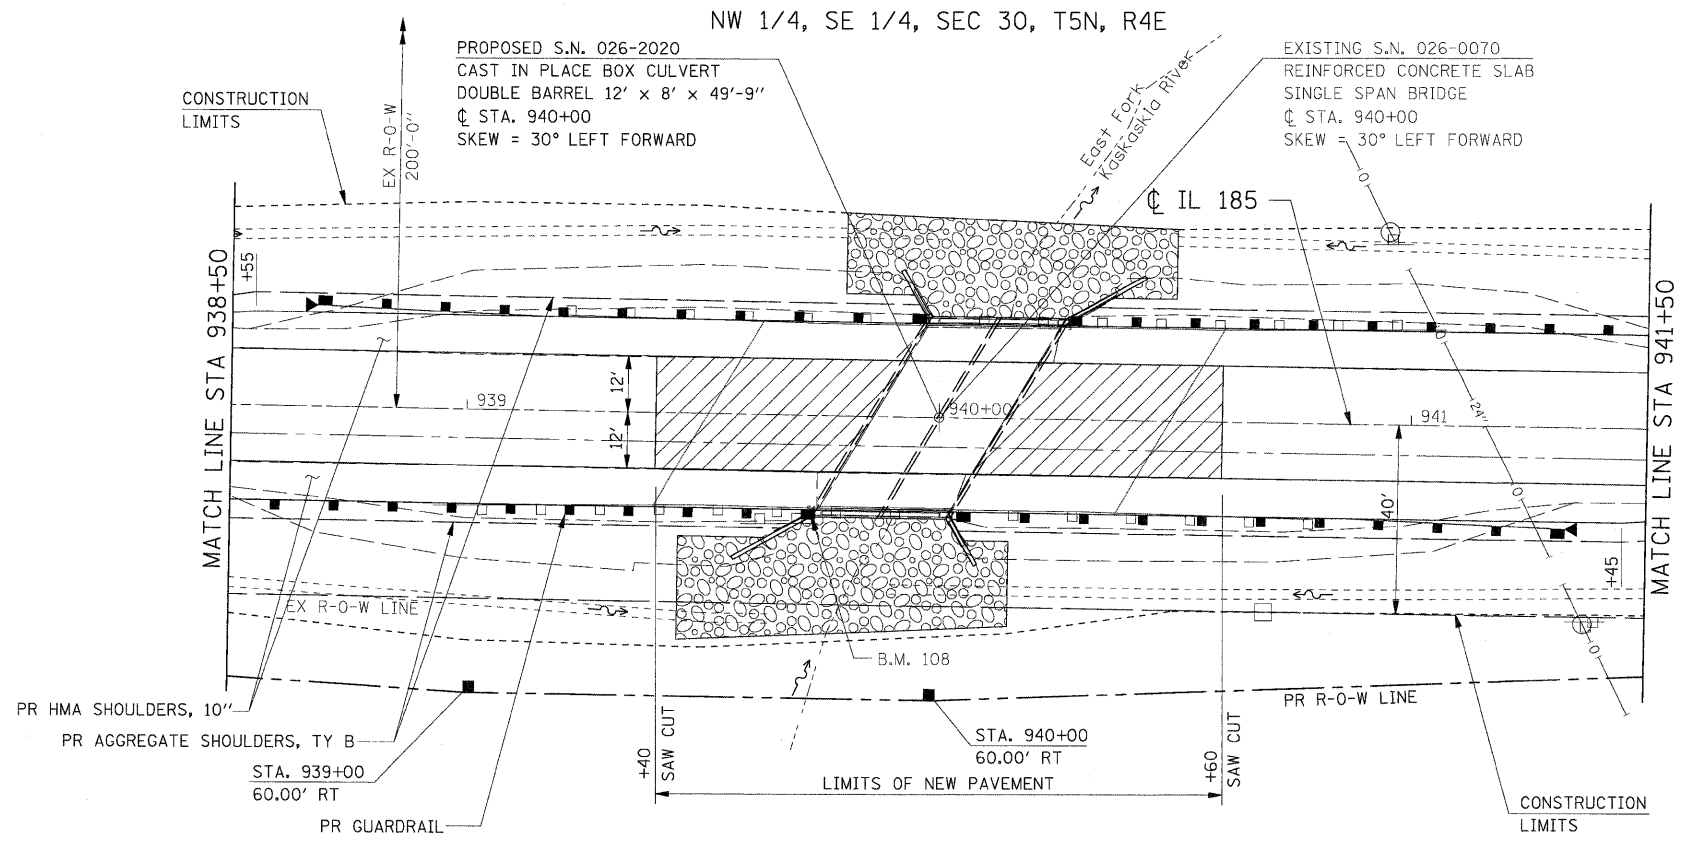

NE 1/4, SW 1/4, SEC 30, T5N, R4E

LEGEND

EX PAVEMENT REMOVAL

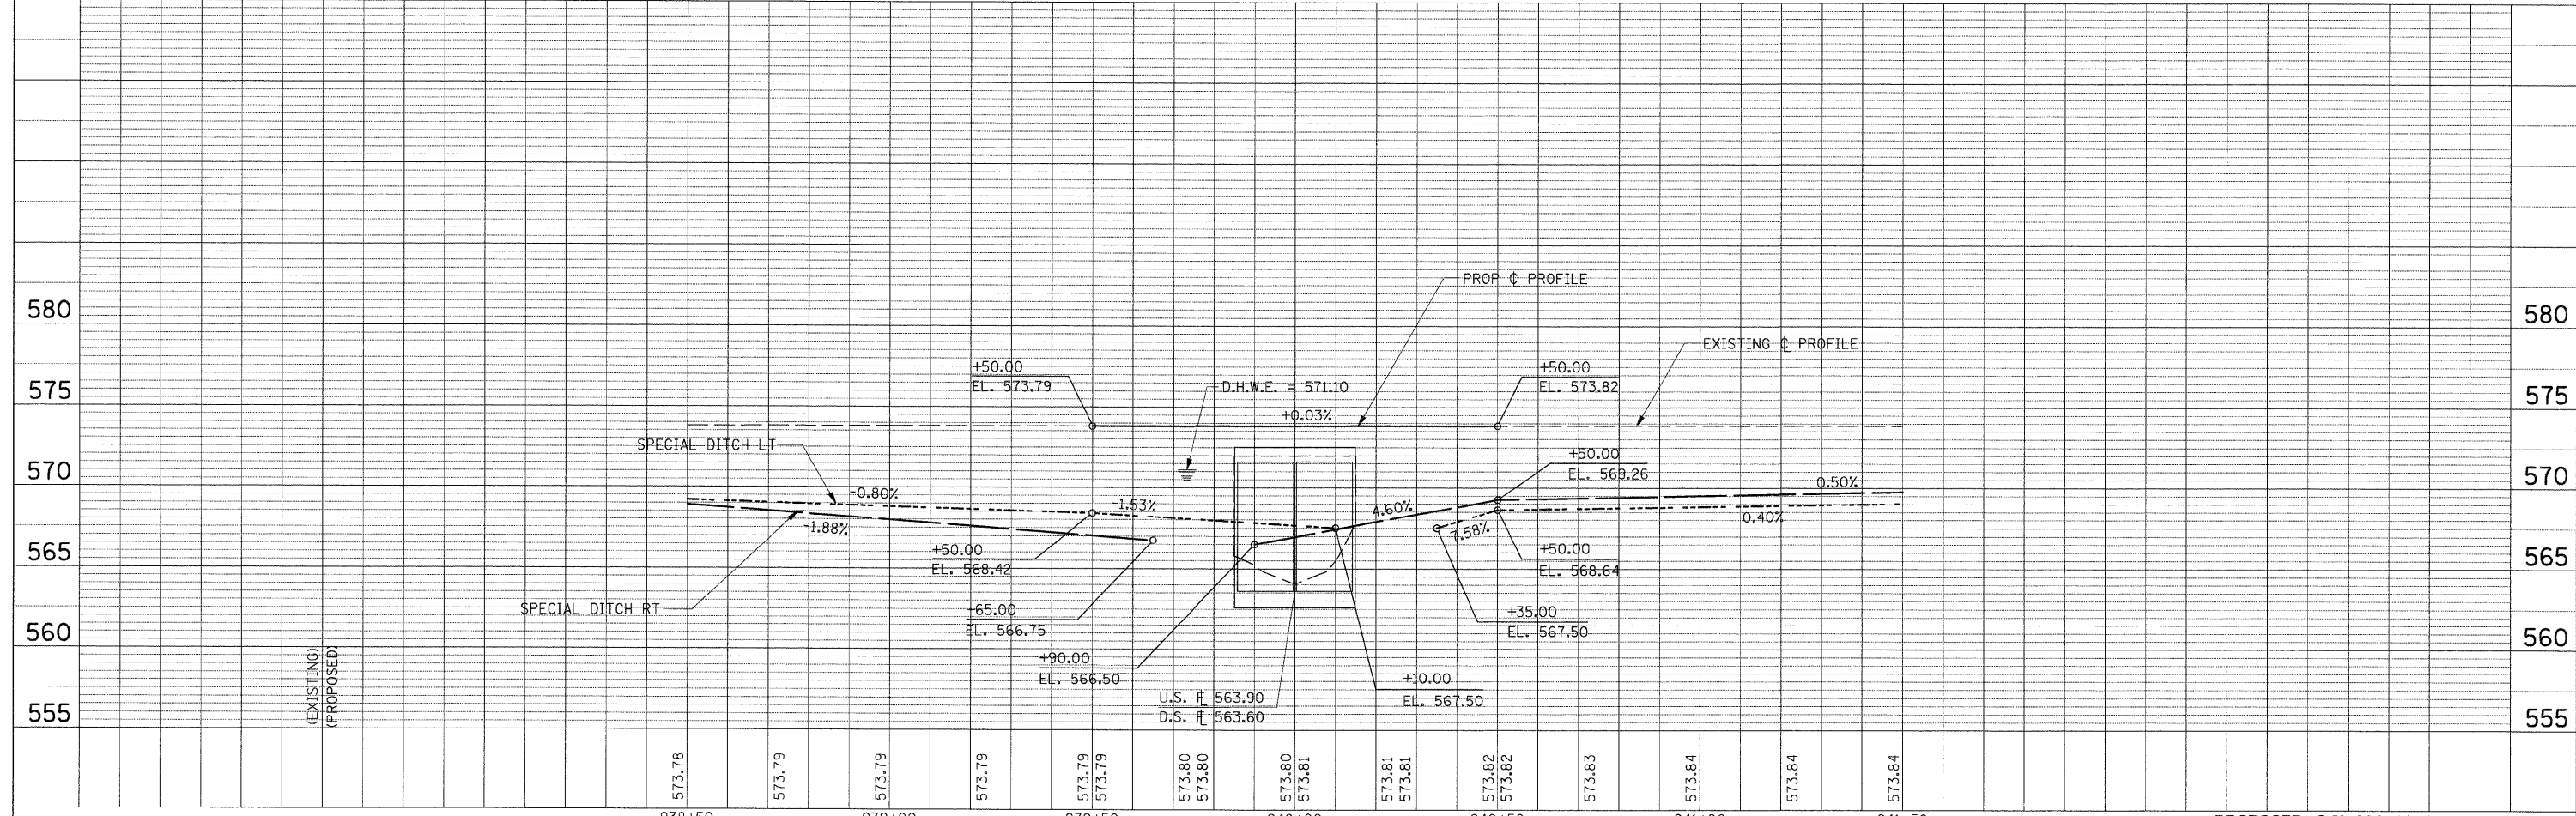

FILE NAME =	USER NAME = IE Consultants	DESIGNED -	REVISED -	STATE OF ILLINOIS DEPARTMENT OF TRANSPORTATION	PLAN & PROFILE	F.A. RTE.	SECTION	COUNTY	TOTAL SHEETS	SHEET NO.
Gr:\S08026-5\CADD Sheets\0774112-sh1-PLNPRF22.dgn		DRAWN -	REVISED -			114B-1(1) & 114B-1(2)	FAYETTE	54	13	
		CHECKED -	REVISED -			F.A.P. RTE. 750, F.A.S. RTE. 719			CONTRACT NO. 74110	
		DATE -	REVISED -			FED. ROAD DIST. NO.	ILLINOIS FED. AID PROJECT			