



STATE OF ILLINOIS  
DEPARTMENT OF TRANSPORTATION

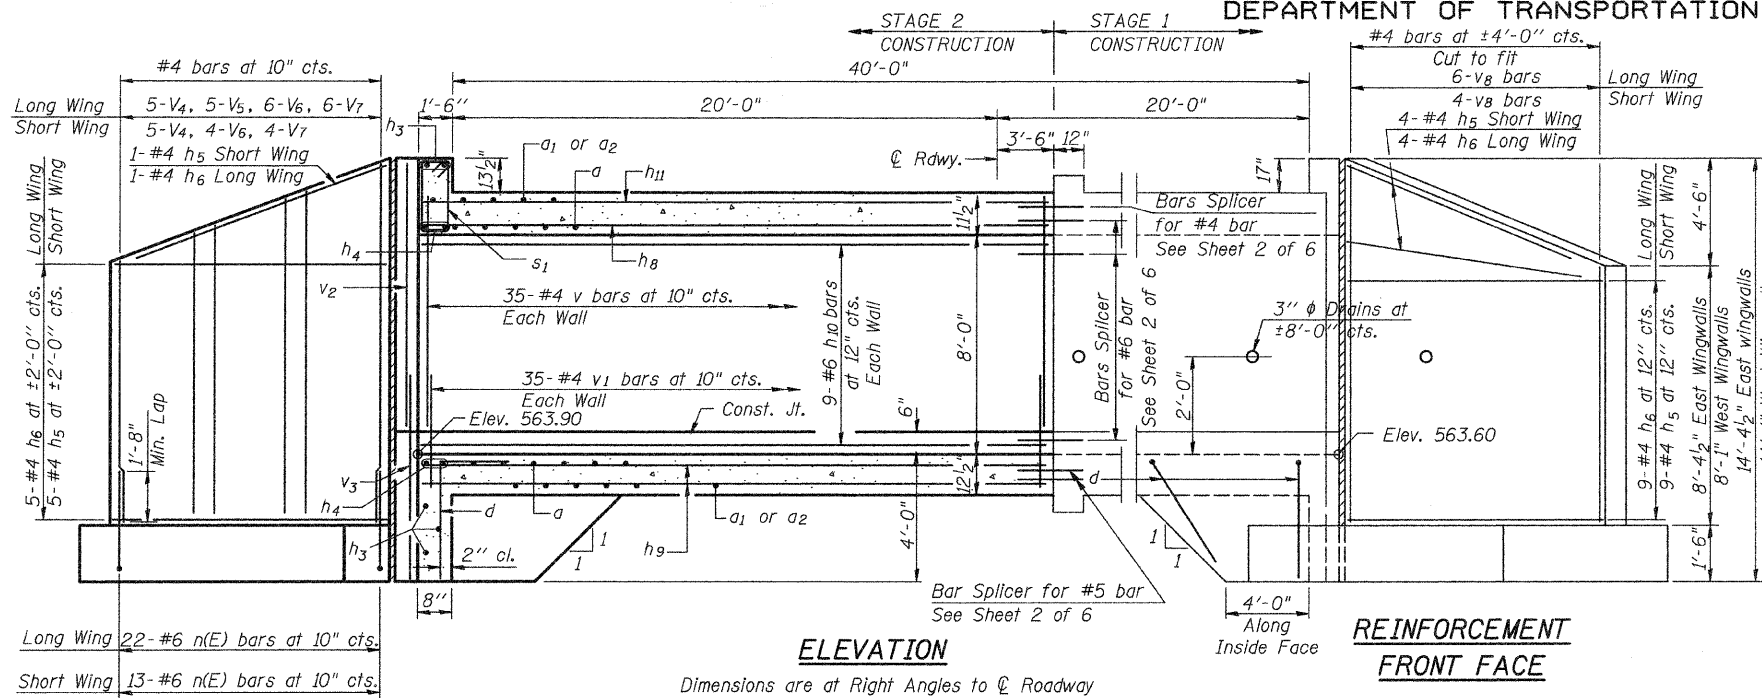

**ELEVATION**

Dimensions are at Right Angles to CL Roadway

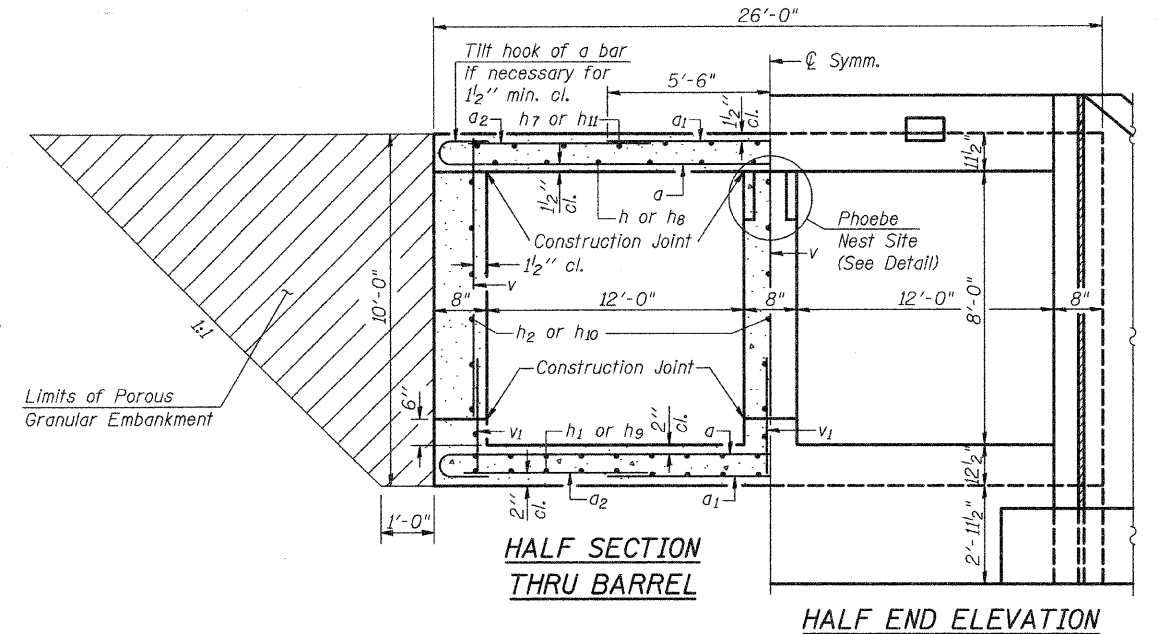


**HALF SECTION THRU BARREL**


**HALF END ELEVATION**

Long Wing 22-#6 n(E) bars at 10" cts.  
Short Wing 13-#6 n(E) bars at 10" cts.


**REINFORCEMENT BACK FACE**

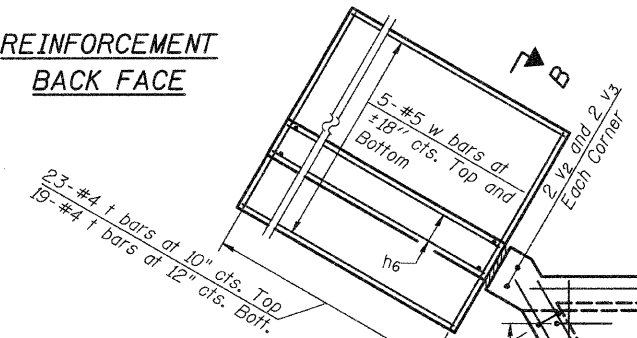

**REINFORCEMENT FRONT FACE**

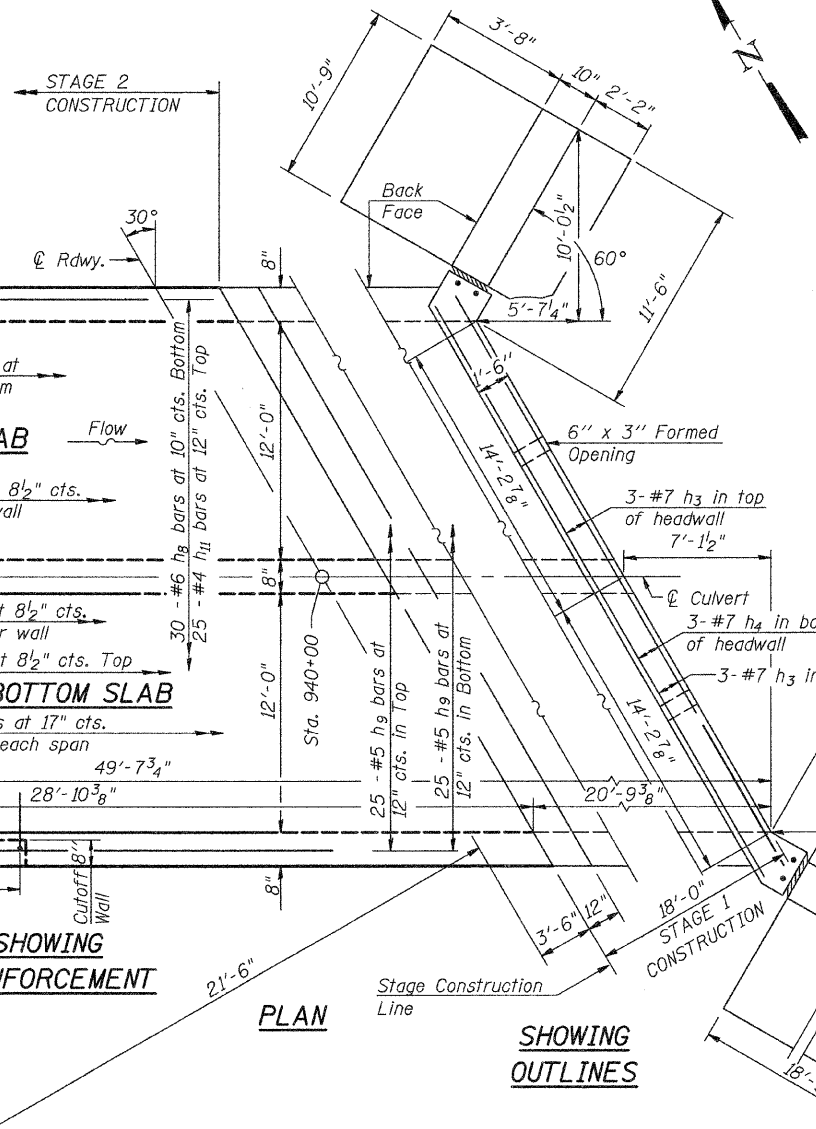

**PLAN**

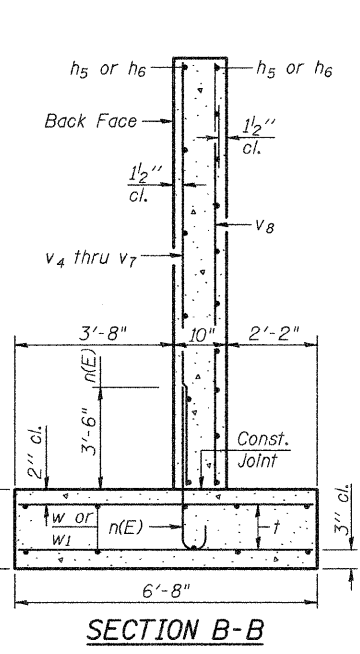

**SECTION B-B**

**LONGITUDINAL SECTION**

**SECTION A-A**

**PHOEBE NESTING SITE DETAILS (Downstream End Only)**

**STAGE 2 CULVERT DETAILS S.N. 026-2020**

DESIGNED	SCD
CHECKED	DRB
DRAWN	THW
CHECKED	-

**ie consultants**  
IE CONSULTANTS, INC.  
6420 SOUTH SIXTH STREET  
SPRINGFIELD, ILLINOIS 62712  
TEL. (217) 529-8027  
FAX (217) 529-4543  
IESPRINGFIELD@IE-CONSULTANTS.COM  
WWW.IE-CONSULTANTS.COM

SHEET NO. 5 OF 9 SHEETS	F.A. RTE.	SECTION	COUNTY	TOTAL SHEETS	SHEET NO.
	*	114B-1(1) & 114B-1(2)	FAYETTE	54	23
	* F.A.P. RTE. 750, F.A.S. RTE. 719		CONTRACT NO. 74110		
FED. ROAD DIST. NO. -		ILLINOIS FED. AID PROJECT			