


FINAL SURVEY SURVEYED PLOTTED NOTE BOOK NO. SURVEYED PLOTTED TEMPLATE AREAS CHECKED DATE

ORIGINAL SURVEY SURVEYED PLOTTED NOTE BOOK NO. SURVEYED PLOTTED TEMPLATE AREAS CHECKED DATE

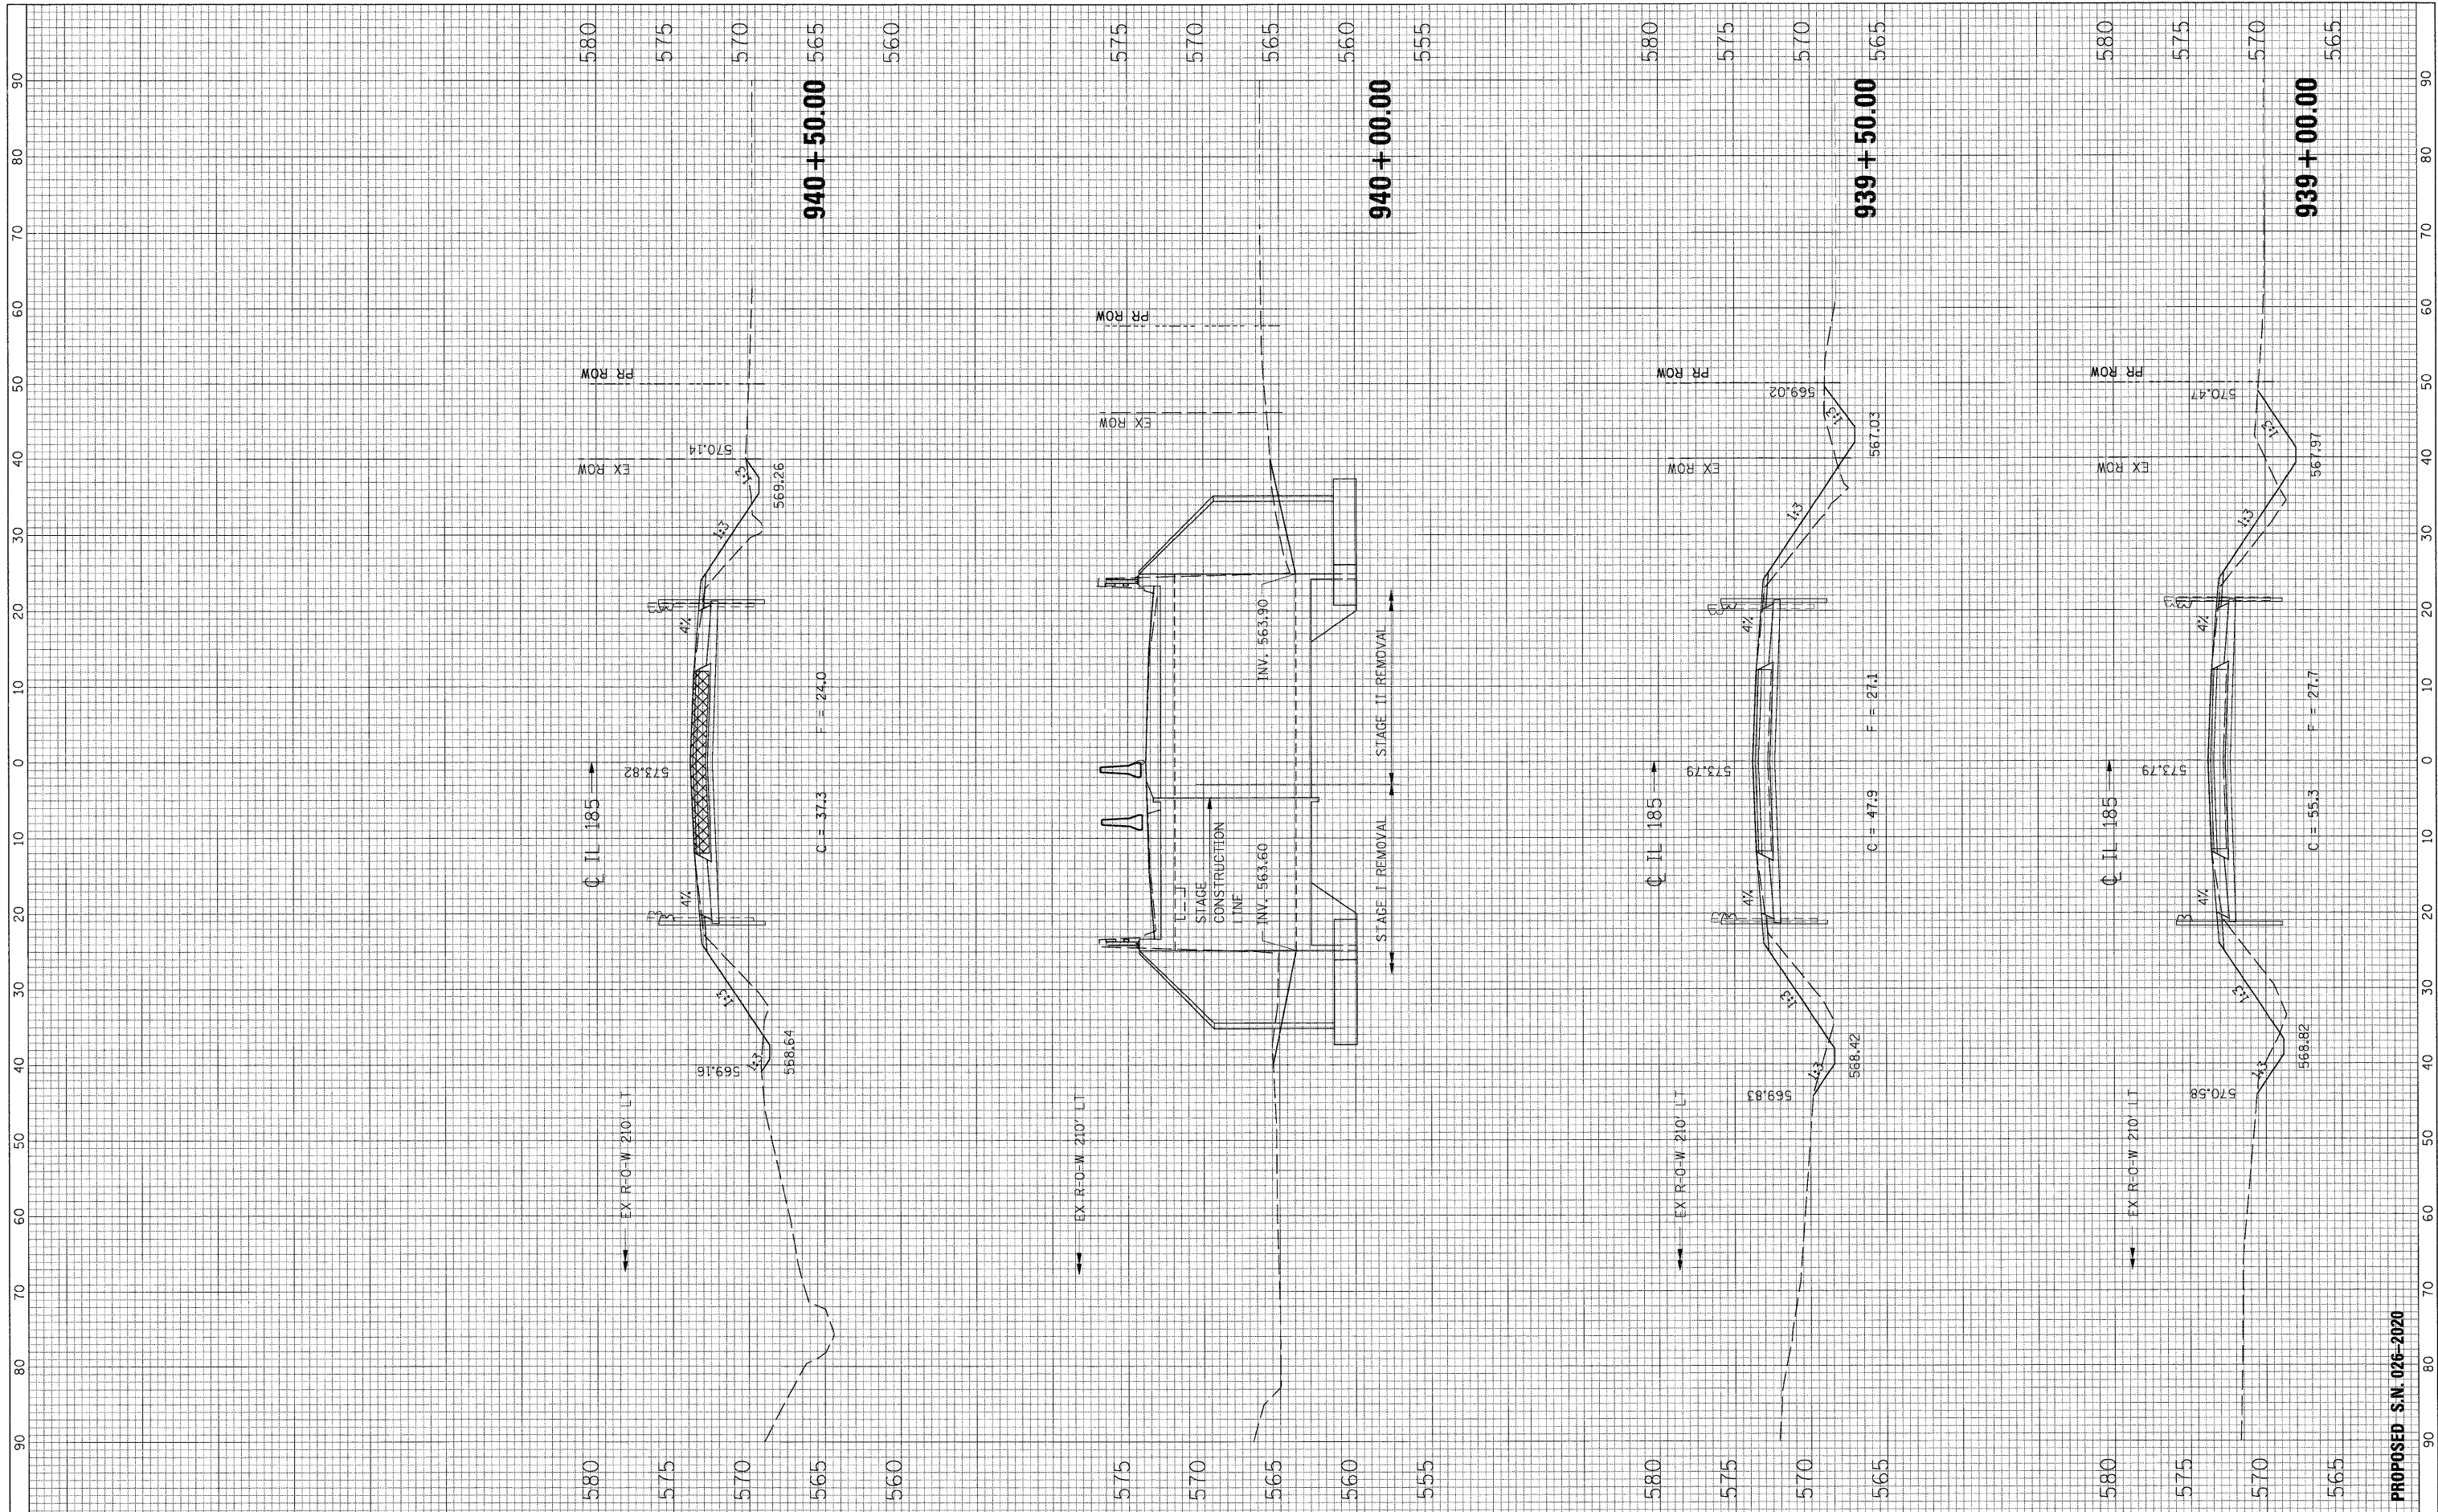

FILE NAME = G:\S00226-5\CADD Sheets\0774110-sht-XSht.dgn
 USER NAME = IE Consultants
 PLOT SCALE = 10.0000' / IN.
 PLOT DATE = 9/29/2009

DESIGNED -	REVISED -
DRAWN -	REVISED -
CHECKED -	REVISED -
DATE -	REVISED -

**STATE OF ILLINOIS
DEPARTMENT OF TRANSPORTATION**

CROSS SECTIONS - IL ROUTE 185

SCALE: SHEET NO. OF SHEETS STA. 939+00.00 TO STA. 940+50.00

F.A. RTE.	SECTION	COUNTY	TOTAL SHEETS	SHEET NO.
• 114B-(1) & 114B-(2)		FAYETTE	54	29
• F.A.P. RTE. 750, F.A.S. RTE. 719			CONTRACT NO.	74110
		ILLINOIS FED. AID PROJECT		

PROPOSED S.N. 026-2020