




STATE OF ILLINOIS
DEPARTMENT OF TRANSPORTATION

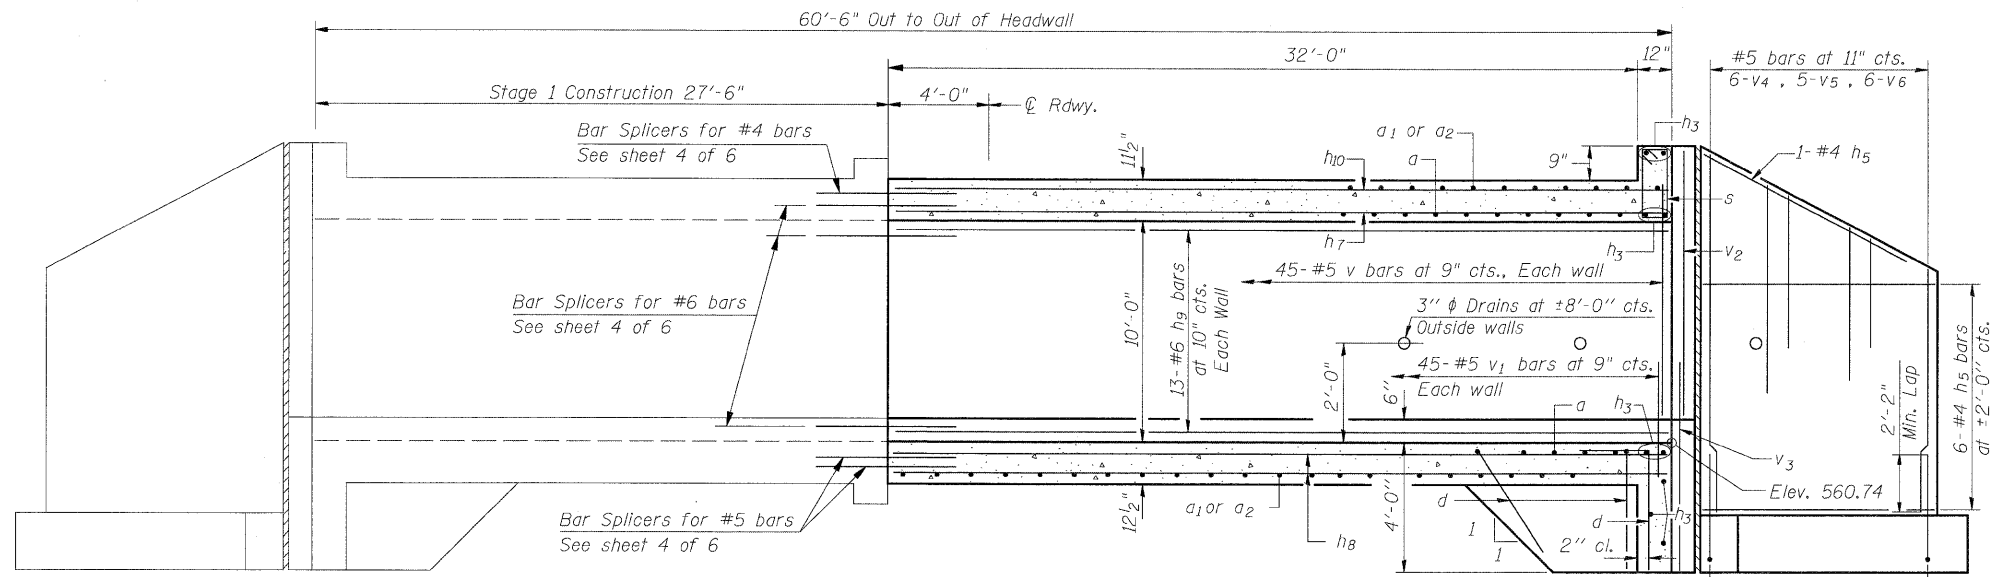


ELEVATION

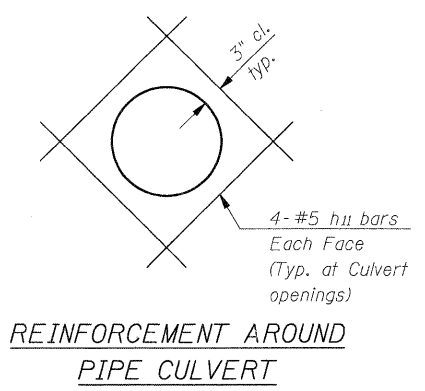

REINFORCEMENT BACK FACE

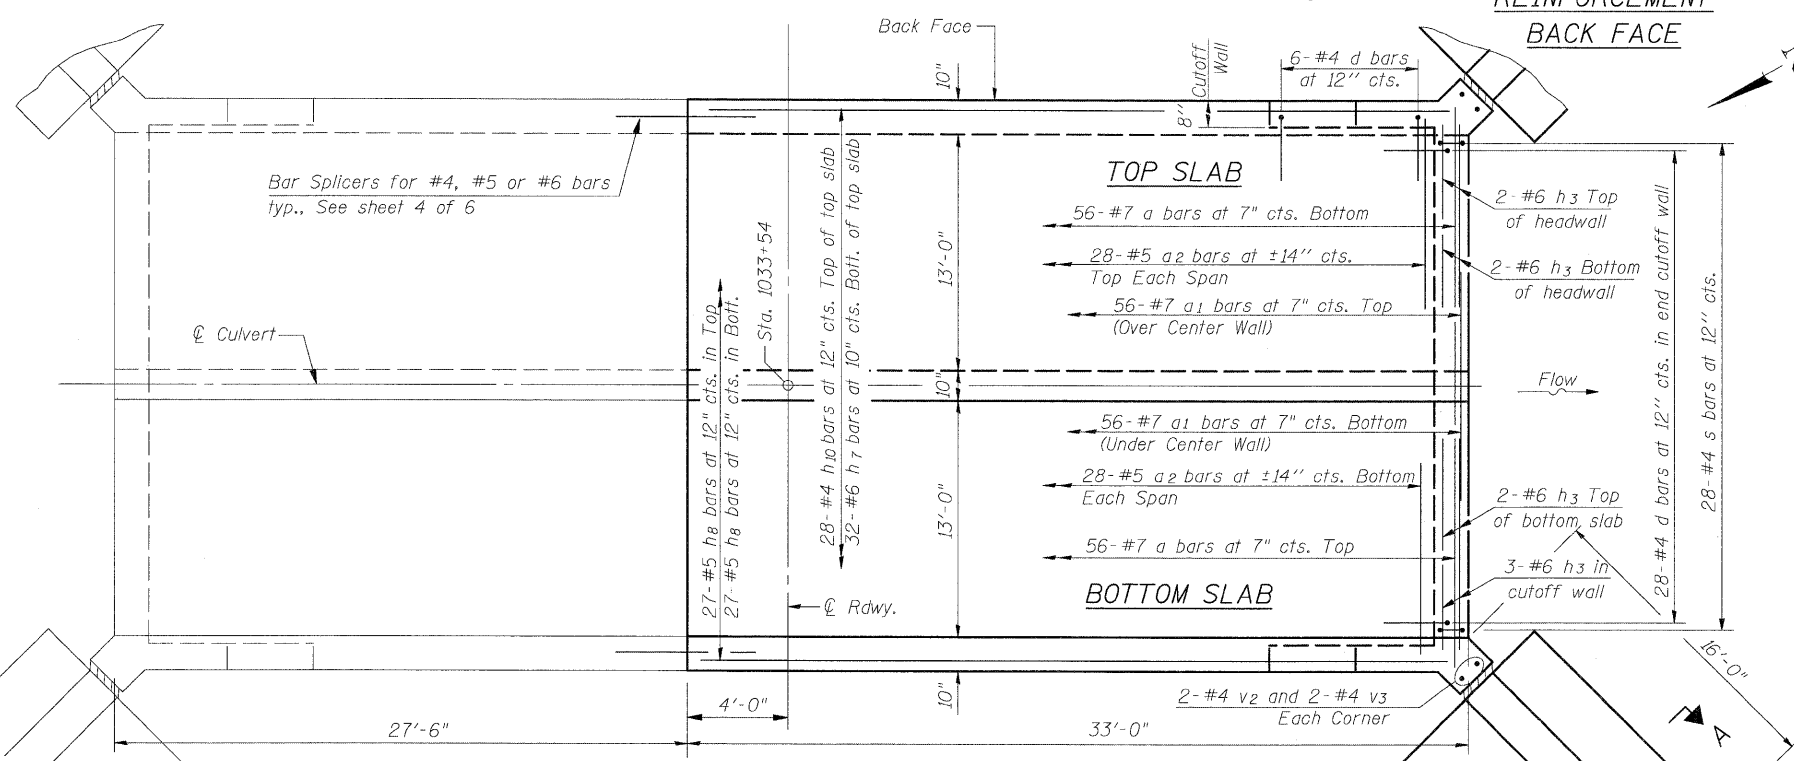

PLAN

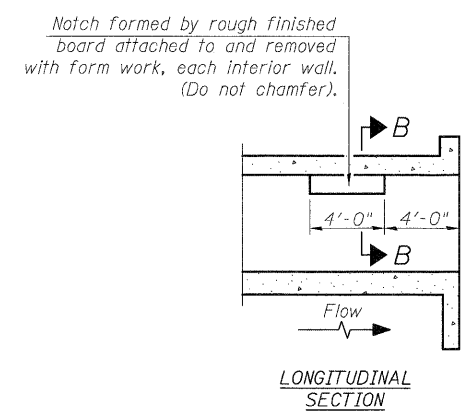

PHOEBE NESTING SITE DETAILS

STAGE 2 CULVERT DETAILS
S.N. 026-2019

DESIGNED SCD
CHECKED DRB
DRAWN THW
CHECKED SCD

ie consultants
IE CONSULTANTS, INC
6420 SOUTH SIXTH STREET
SPRINGFIELD, ILLINOIS 62712
TEL: (217) 529-9027
FAX: (217) 529-4543
IESPRINGFIELD@IE-CONSULTANTS.COM
WWW.IE-CONSULTANTS.COM

SHEET NO.	F.A. RTE.	SECTION	COUNTY	TOTAL SHEETS	SHEET NO.
5	*	114B-1(1) & 114B-1(2)	FAYETTE	54	46
OF 9 SHEETS	* F.A.P. RTE. 750, F.A.S. RTE. 719		CONTRACT NO. 74110		
FED. ROAD DIST. NO.		ILLINOIS	FED. AID PROJECT		