


FINAL SURVEY NO.	SURVEYED PLOTTED TEMPLATE AREAS CHECKED	BY	DATE

ORIGINAL SURVEY NO.	SURVEYED PLOTTED TEMPLATE AREAS CHECKED	BY	DATE

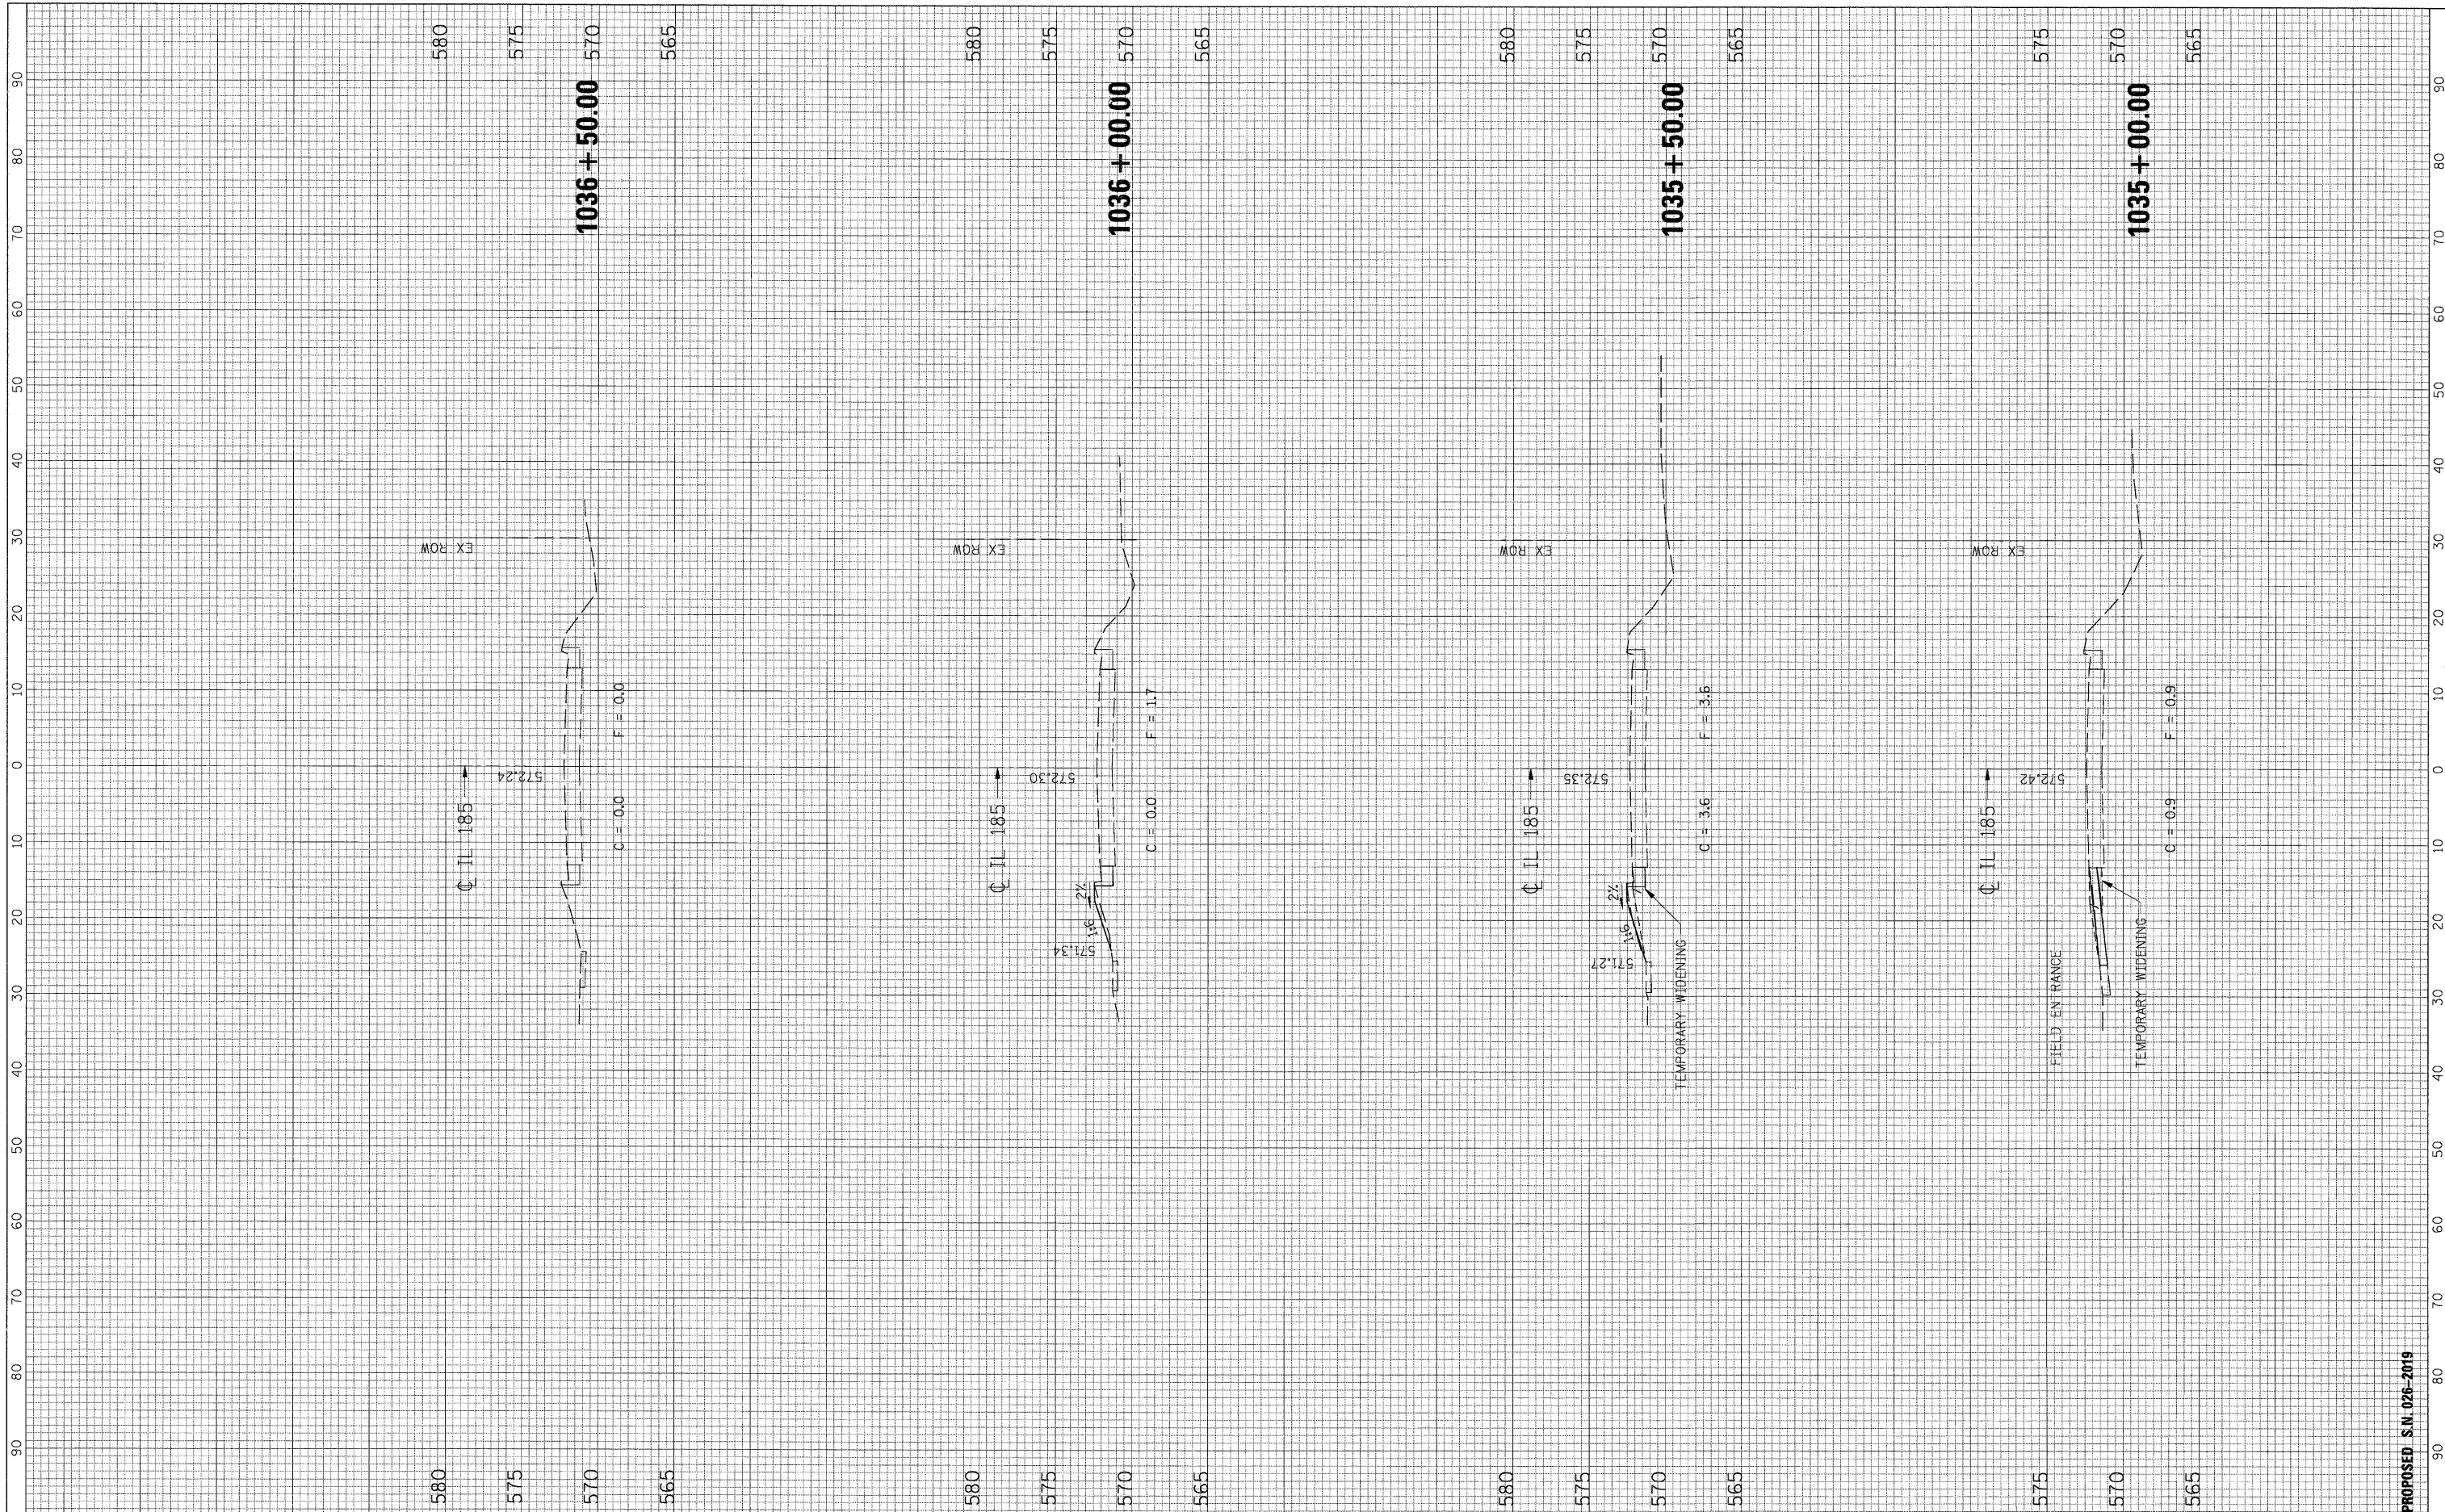

FILE NAME = G:\S08026-6\Cadd Sheets\0774111-sht-XS.dgn	USER NAME = IE Consultants	DESIGNED -	REVISED -	<b>STATE OF ILLINOIS DEPARTMENT OF TRANSPORTATION</b>	<b>CROSS SECTIONS - IL ROUTE 185</b>			F.A. RTE.	SECTION	COUNTY	TOTAL SHEETS	SHEET NO.
		DRAWN -	REVISED -		SCALE:	SHEET NO.	OF	SHEETS	114B-1(1) & 114B-1(2)	FAYETTE	54	54
		CHECKED -	REVISED -		STA. 1035+00.00 TO STA. 1036+50.00				* F.A.P. RTE. 750, F.A.S. RTE. 719 CONTRACT NO. 74110			
		DATE -	REVISED -					ILLINOIS FED. AID PROJECT				

PROPOSED S.N. 026-2019