

F.A.P. RTE.	SECTION	COUNTY	TOTAL SHEETS	SHEET NO.
322	(58-20)RS	MACON	151	1
		ILLINOIS	CONTRACT NO. 74150	

STATE OF ILLINOIS
DEPARTMENT OF TRANSPORTATION
DIVISION OF HIGHWAYS

PROPOSED
HIGHWAY PLANS



F.A.P. ROUTE 322 (U.S. RTE. 51)
SECTION (58-20)RS
PROJECT --
(3R) RESURFACING, BRIDGE REPAIR
MACON COUNTY

C-97-043-06

FOR INDEX OF SHEETS, SEE SHEET NO. 2

ADT = 3,500 (2009)

D-97-020-06

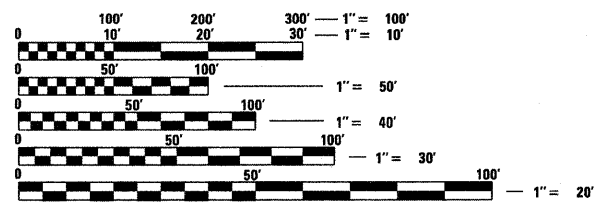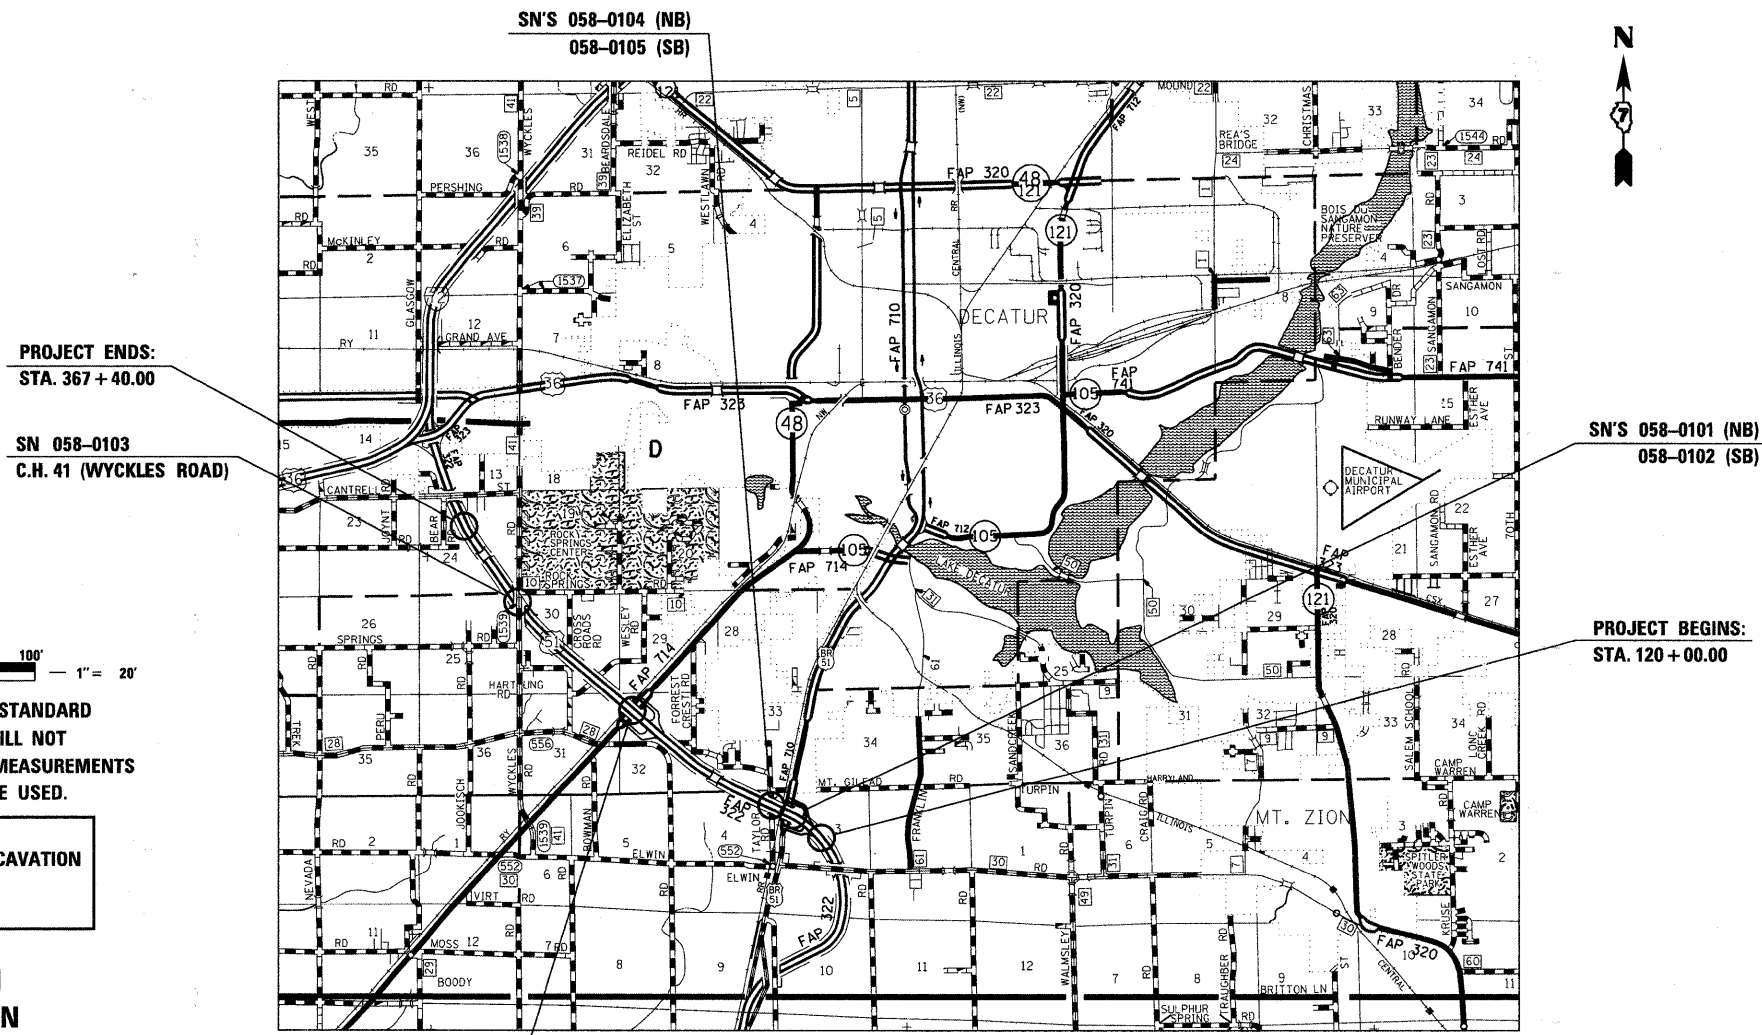

FULL SIZE PLANS HAVE BEEN PREPARED USING STANDARD ENGINEERING SCALES. REDUCED SIZED PLANS WILL NOT CONFORM TO STANDARD SCALES. IN MAKING MEASUREMENTS ON REDUCED PLANS, THE ABOVE SCALES MAY BE USED.

J.U.L.I.E.
 JOINT UTILITY LOCATION INFORMATION FOR EXCAVATION
 1-800-892-0123
 OR 811

PROJECT ENGINEER: TOM RONAN
PROJECT MANAGER: JEFF DAVISON
PHONE 217-342-8320
CONTRACT NO. 74150

SN'S 058-0109 (NB)
 058-0108 (SB) GROSS LENGTH = 24,816.5 FT. = 4.7 MILE
 NET LENGTH = 23,237.6 FT. = 4.4 MILE



SN'S 058-0101 (NB)
 058-0102 (SB)

PROJECT BEGINS:
 STA. 120+00.00

PROJECT ENDS:
 STA. 367+40.00

STATE OF ILLINOIS
 DEPARTMENT OF TRANSPORTATION
 DIVISION OF HIGHWAYS

SUBMITTED 3-18 2010
Roger J. Orskell
 DEPUTY DIRECTOR OF HIGHWAYS, REGION ENGINEER

May 7 2010
Scott E. Stitt P.E.
 acting ENGINEER OF DESIGN AND ENVIRONMENT

May 7 2010
Christine M. Reed
 DIRECTOR OF HIGHWAYS, CHIEF ENGINEER

PRINTED BY THE AUTHORITY
OF THE STATE OF ILLINOIS