


PROPOSED TYPICAL CROSS SECTION

F.A.P. 322

STATION	TO	STATION
120+00.00		367+40.00


BRIDGE OMISSION		
STATION	TO	STATION
132+49.30		135+39.34
141+84.12		143+20.27
233+12.40		235+86.50

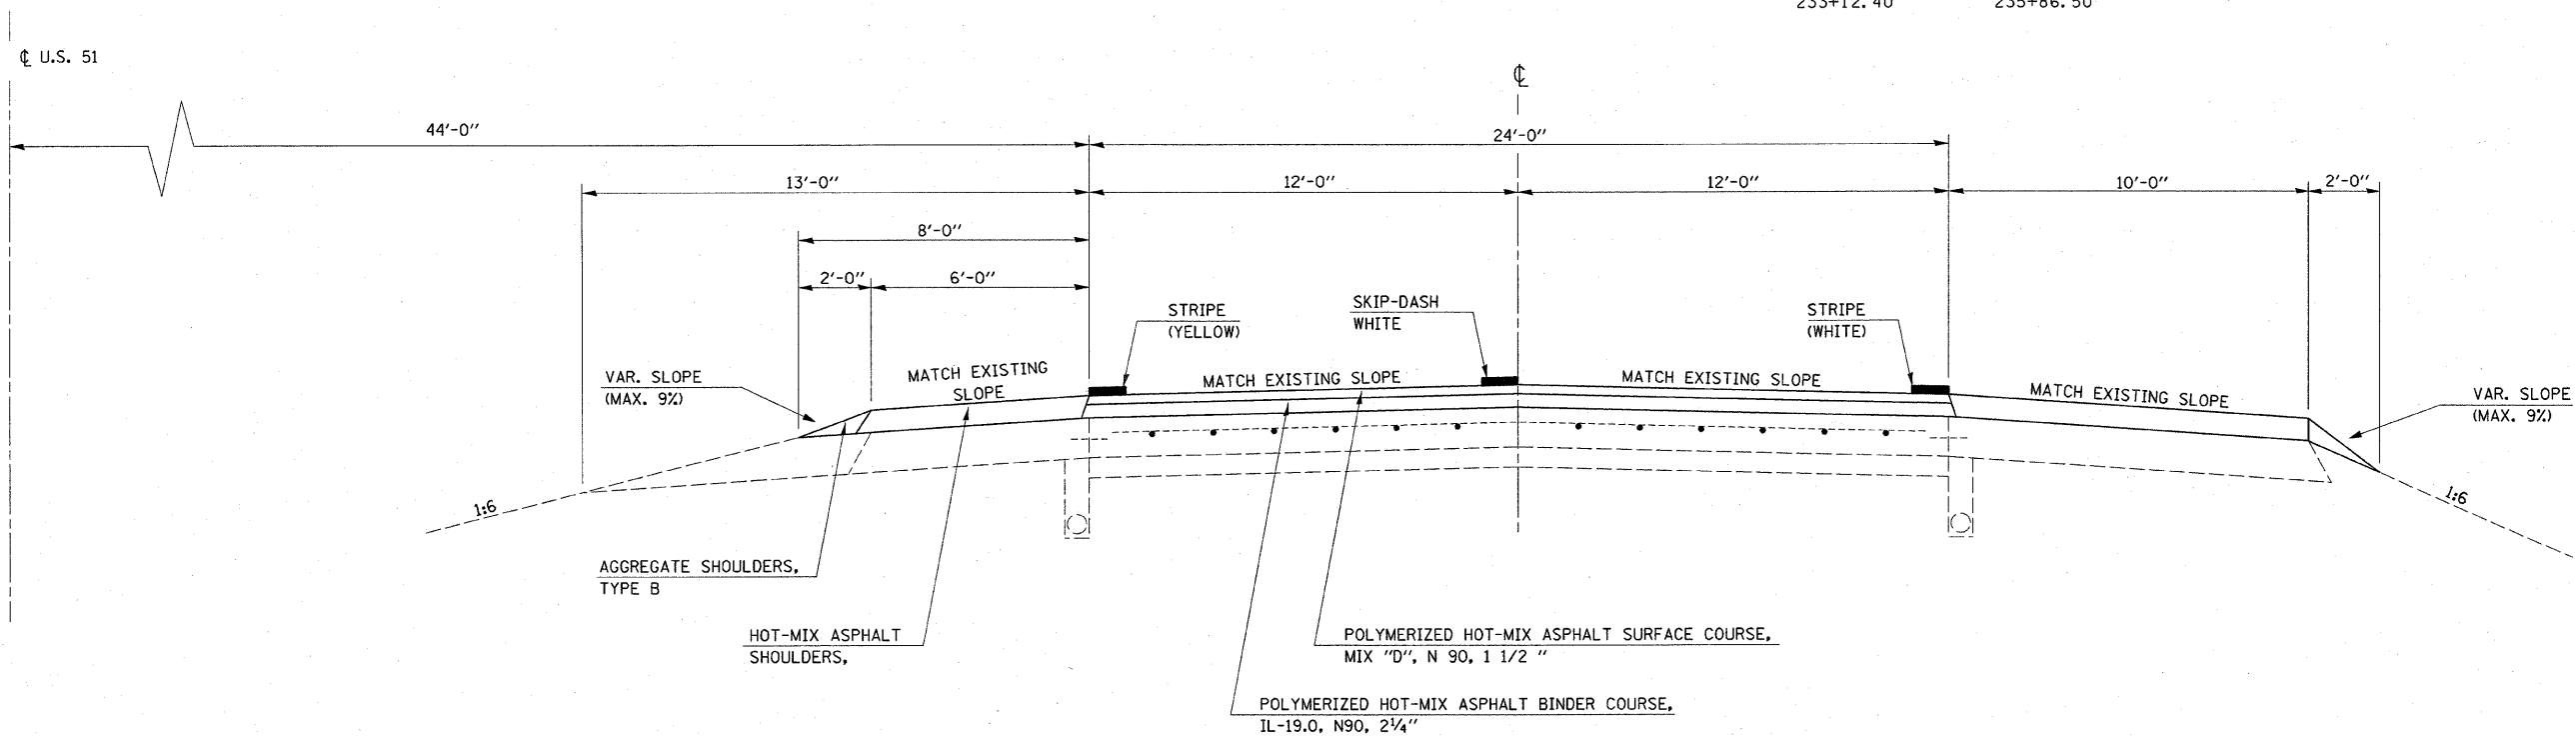

STATION	TO	STATION
129+62.68		132+38.76
135+58.14		141+74.79
143+30.12		146+06.54
229+61.23		232+93.66
236+04.77		239+07.43

STATION	TO	STATION
135+41.24		141+74.76
143+29.87		146+56.20
236+09.18		239+04.19

STATION	TO	STATION
135+58.65		142+11.49
232+51.04		232+78.12
236+12.67		244+22.55

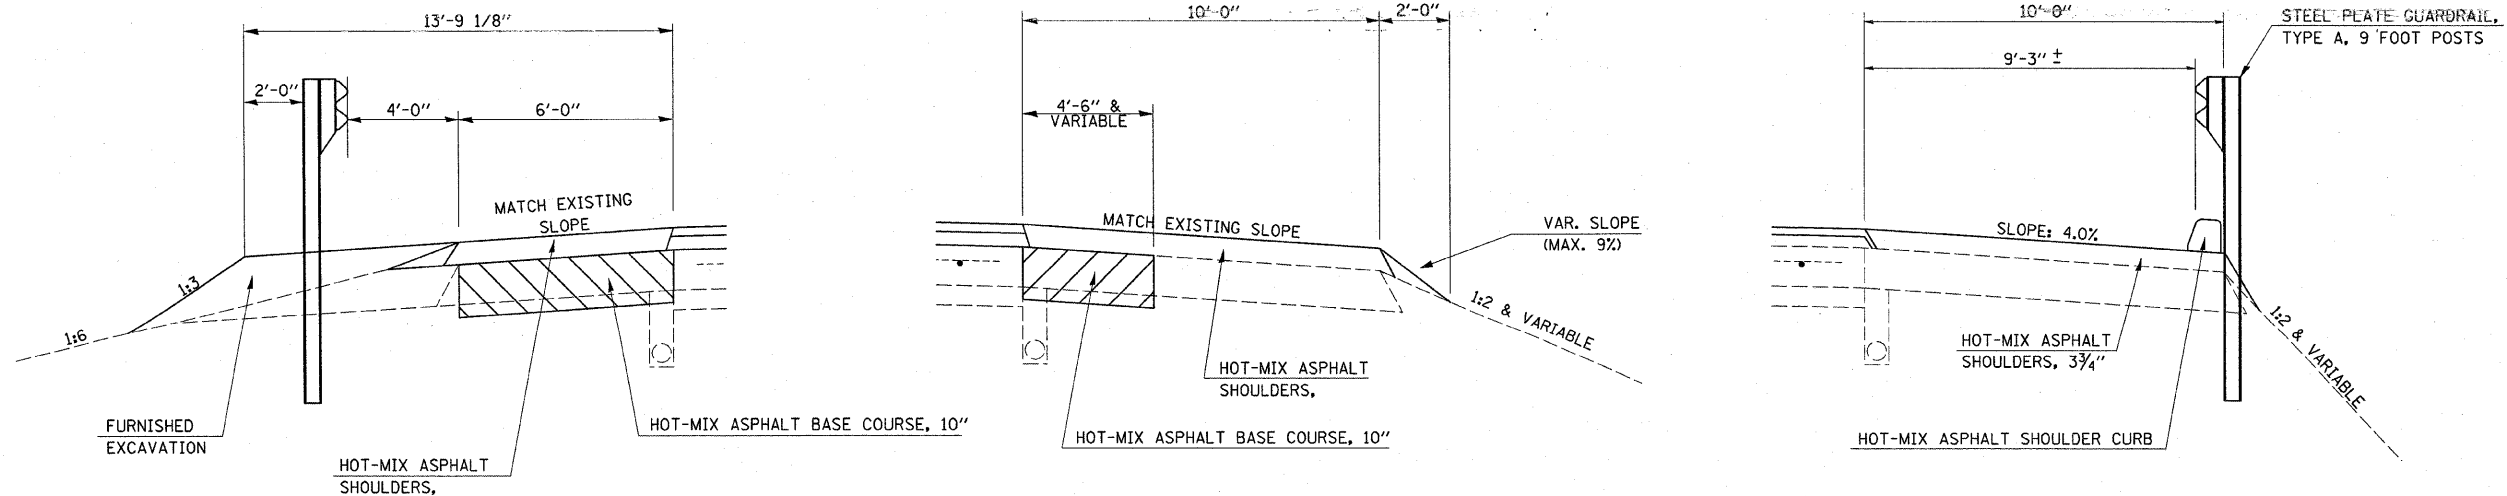

FILE NAME =	USER NAME = swartzw	DESIGNED -	REVISED -	STATE OF ILLINOIS DEPARTMENT OF TRANSPORTATION	TYPICAL CROSS SECTIONS			F.A.P. RTE. 322	SECTION (58-20)RS	COUNTY MACON	TOTAL SHEETS 151	SHEET NO. 9
es:\pwork\PW\DOT\SWARTZRW\d0138944\d7	4150-sh-t-typicals.dgn	DRAWN -	REVISED -					SCALE: NA	SHEET NO. 1 OF 2 SHEETS	STA. TO STA.	CONTRACT NO. 74150	
	PLOT SCALE = 20,0000' / IN.	CHECKED -	REVISED -		ILLINOIS FED. AID PROJECT							
	PLOT DATE = 3/17/2018	DATE -	REVISED -									