


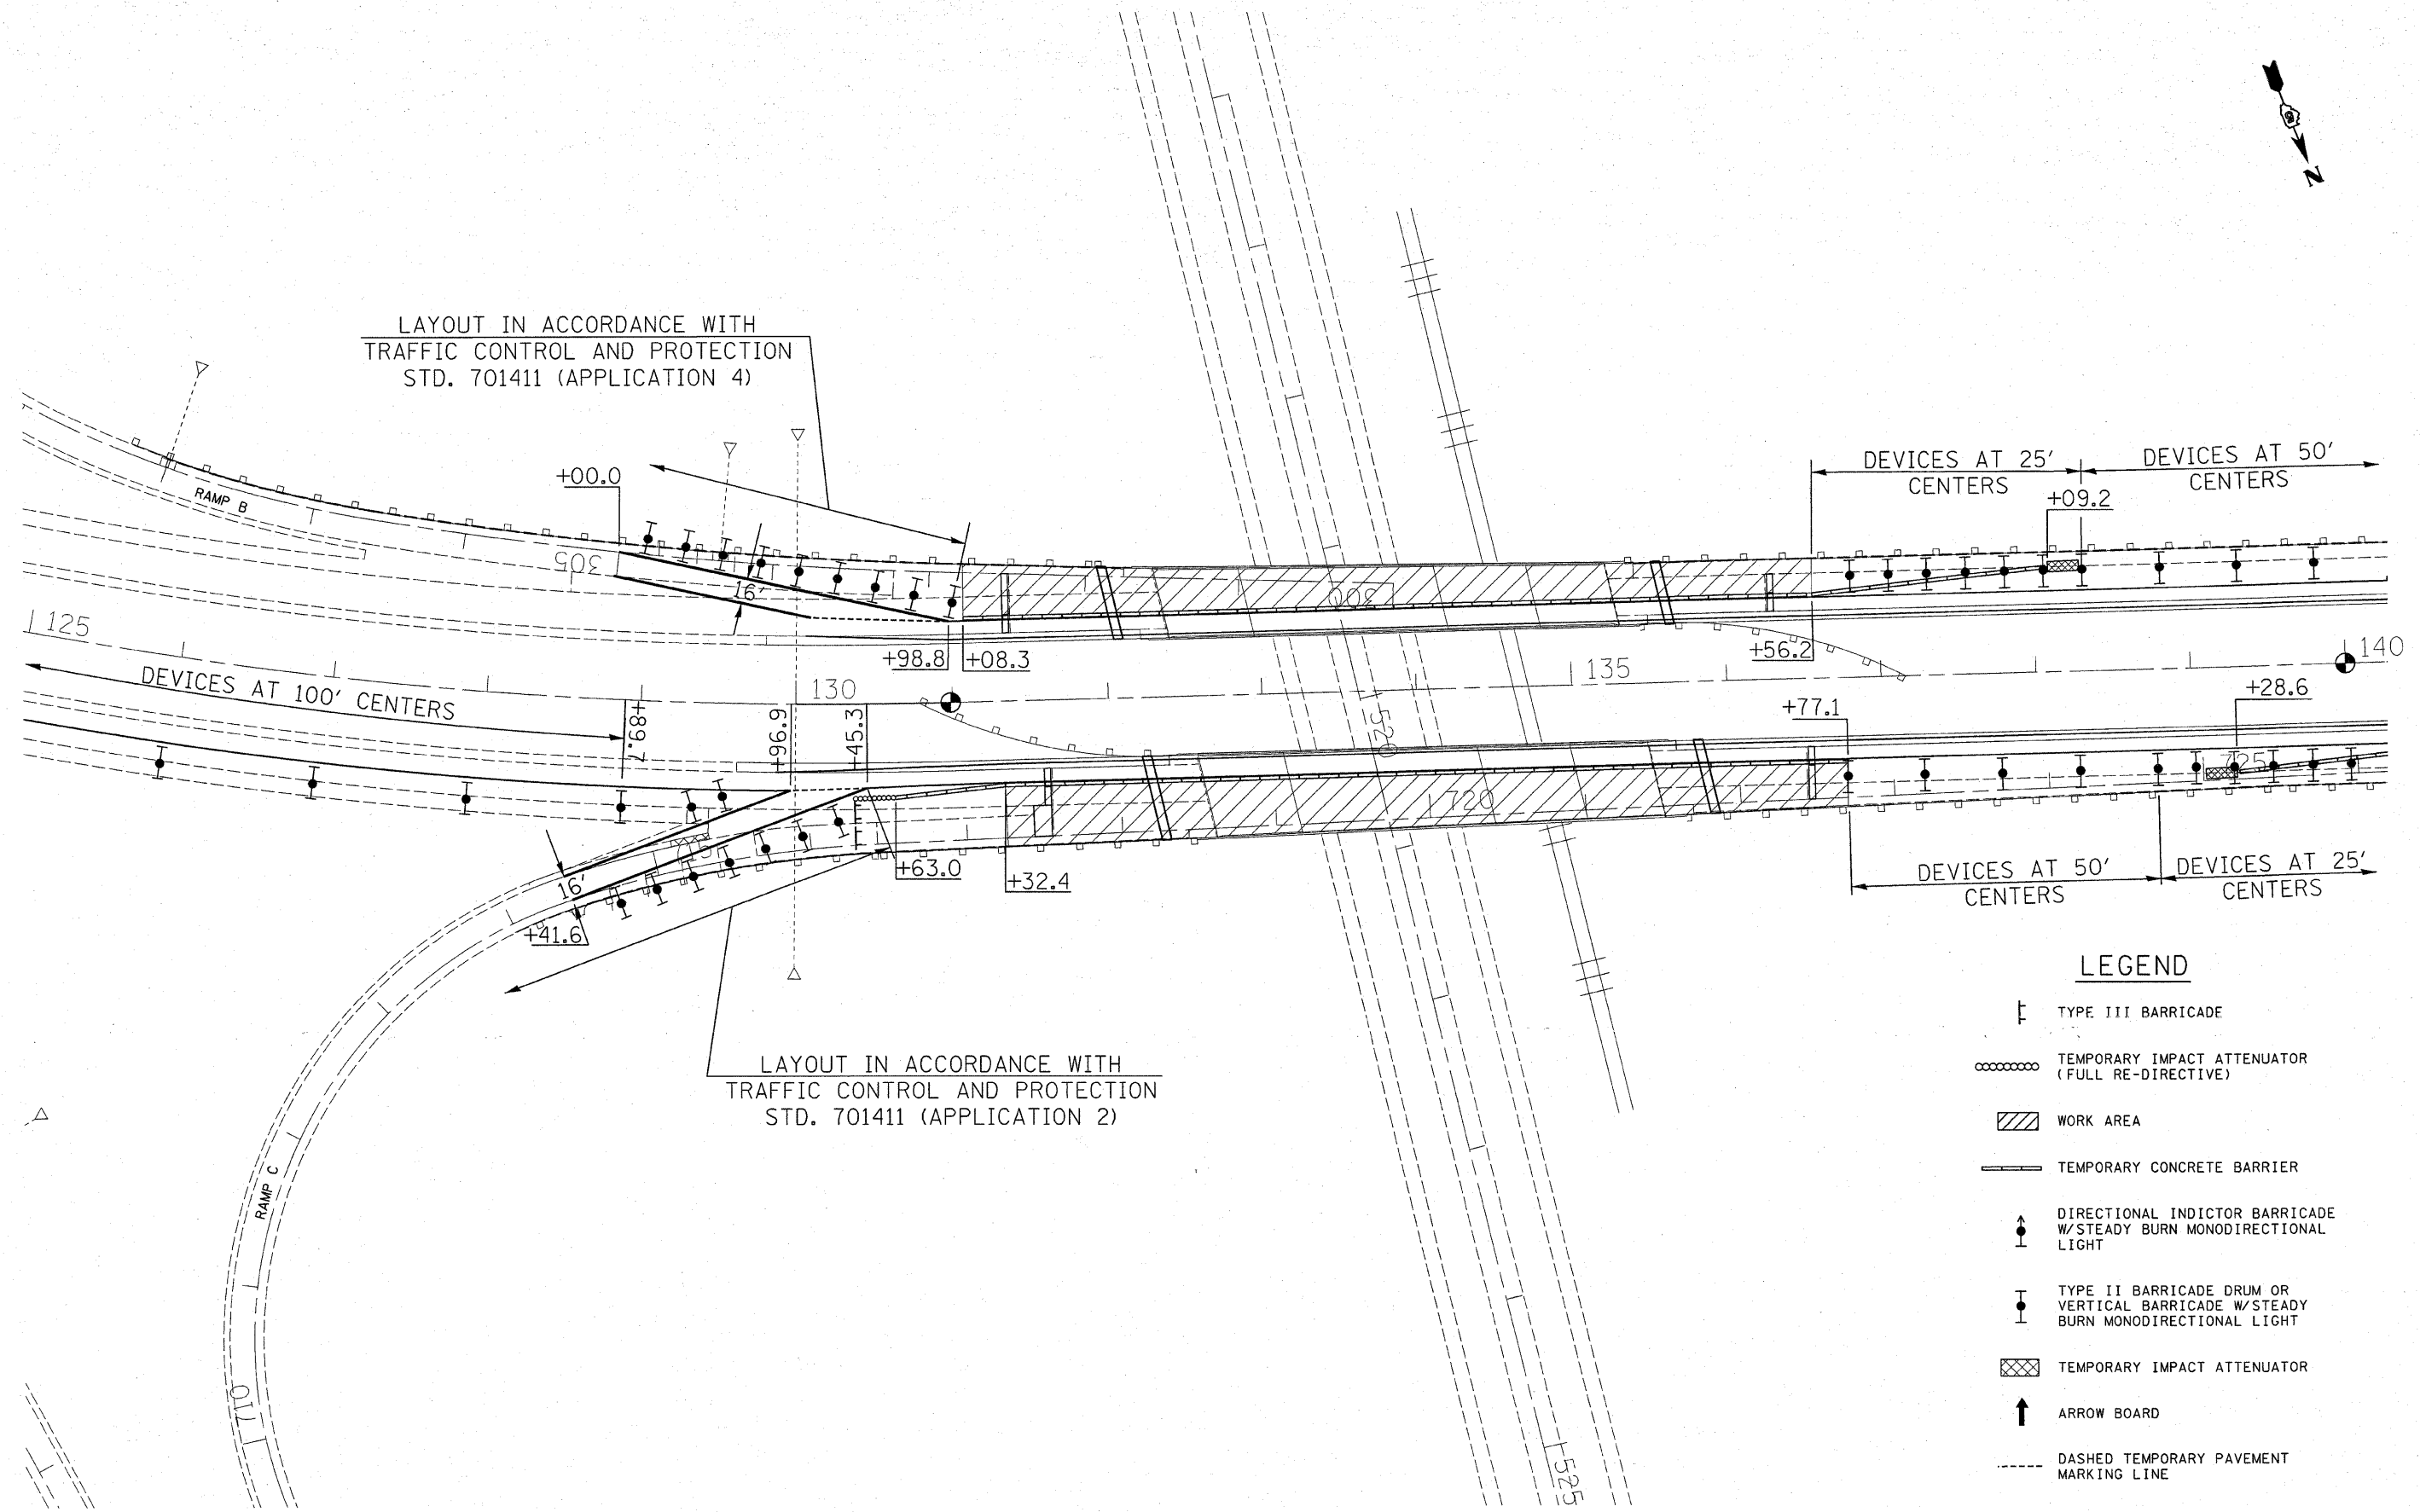

LAYOUT IN ACCORDANCE WITH
TRAFFIC CONTROL AND PROTECTION
STD. 701411 (APPLICATION 4)

LAYOUT IN ACCORDANCE WITH
TRAFFIC CONTROL AND PROTECTION
STD. 701411 (APPLICATION 2)



- LEGEND**
- TYPE III BARRICADE
 - TEMPORARY IMPACT ATTENUATOR (FULL RE-DIRECTIVE)
 - WORK AREA
 - TEMPORARY CONCRETE BARRIER
 - DIRECTIONAL INDICATOR BARRICADE W/ STEADY BURN MONODIRECTIONAL LIGHT
 - TYPE II BARRICADE DRUM OR VERTICAL BARRICADE W/ STEADY BURN MONODIRECTIONAL LIGHT
 - TEMPORARY IMPACT ATTENUATOR
 - ARROW BOARD
 - DASHED TEMPORARY PAVEMENT MARKING LINE

FILE NAME = c:\pw\work\PWIDOT\SWARTZRW\d0138944\d7	USER NAME = swartzrw	DESIGNED -	REVISED -	STATE OF ILLINOIS DEPARTMENT OF TRANSPORTATION	STAGE 2 TRAFFIC CONTROL			F.A.P. RTE.	SECTION	COUNTY	TOTAL SHEETS	SHEET NO.
	4150-sht-stage2trafficcontrol.dgn	DRAWN -	REVISED -					322	(58-20)RS	MACON	151	53
	PLOT SCALE = 50.0000' / IN.	CHECKED -	REVISED -		SCALE: 50	SHEET NO. 2 OF 6 SHEETS	STA. 125+00 TO STA. 140+00	CONTRACT NO. 74150				
	PLOT DATE = 3/17/2010	DATE -	REVISED -		ILLINOIS FED. AID PROJECT							