
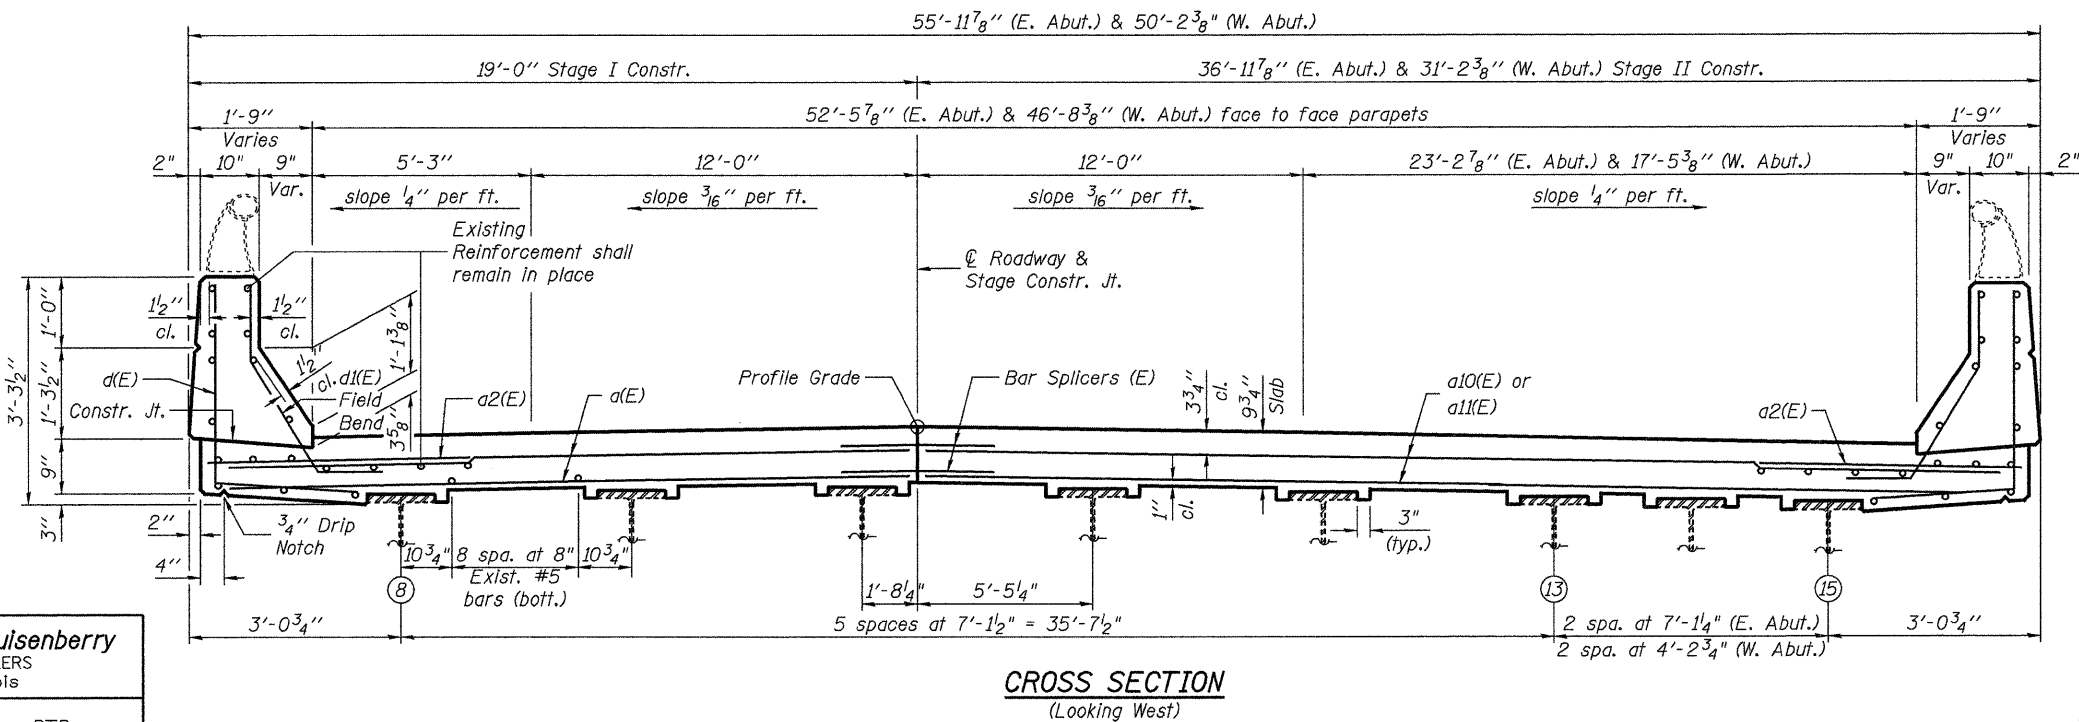


STATE OF ILLINOIS
DEPARTMENT OF TRANSPORTATION

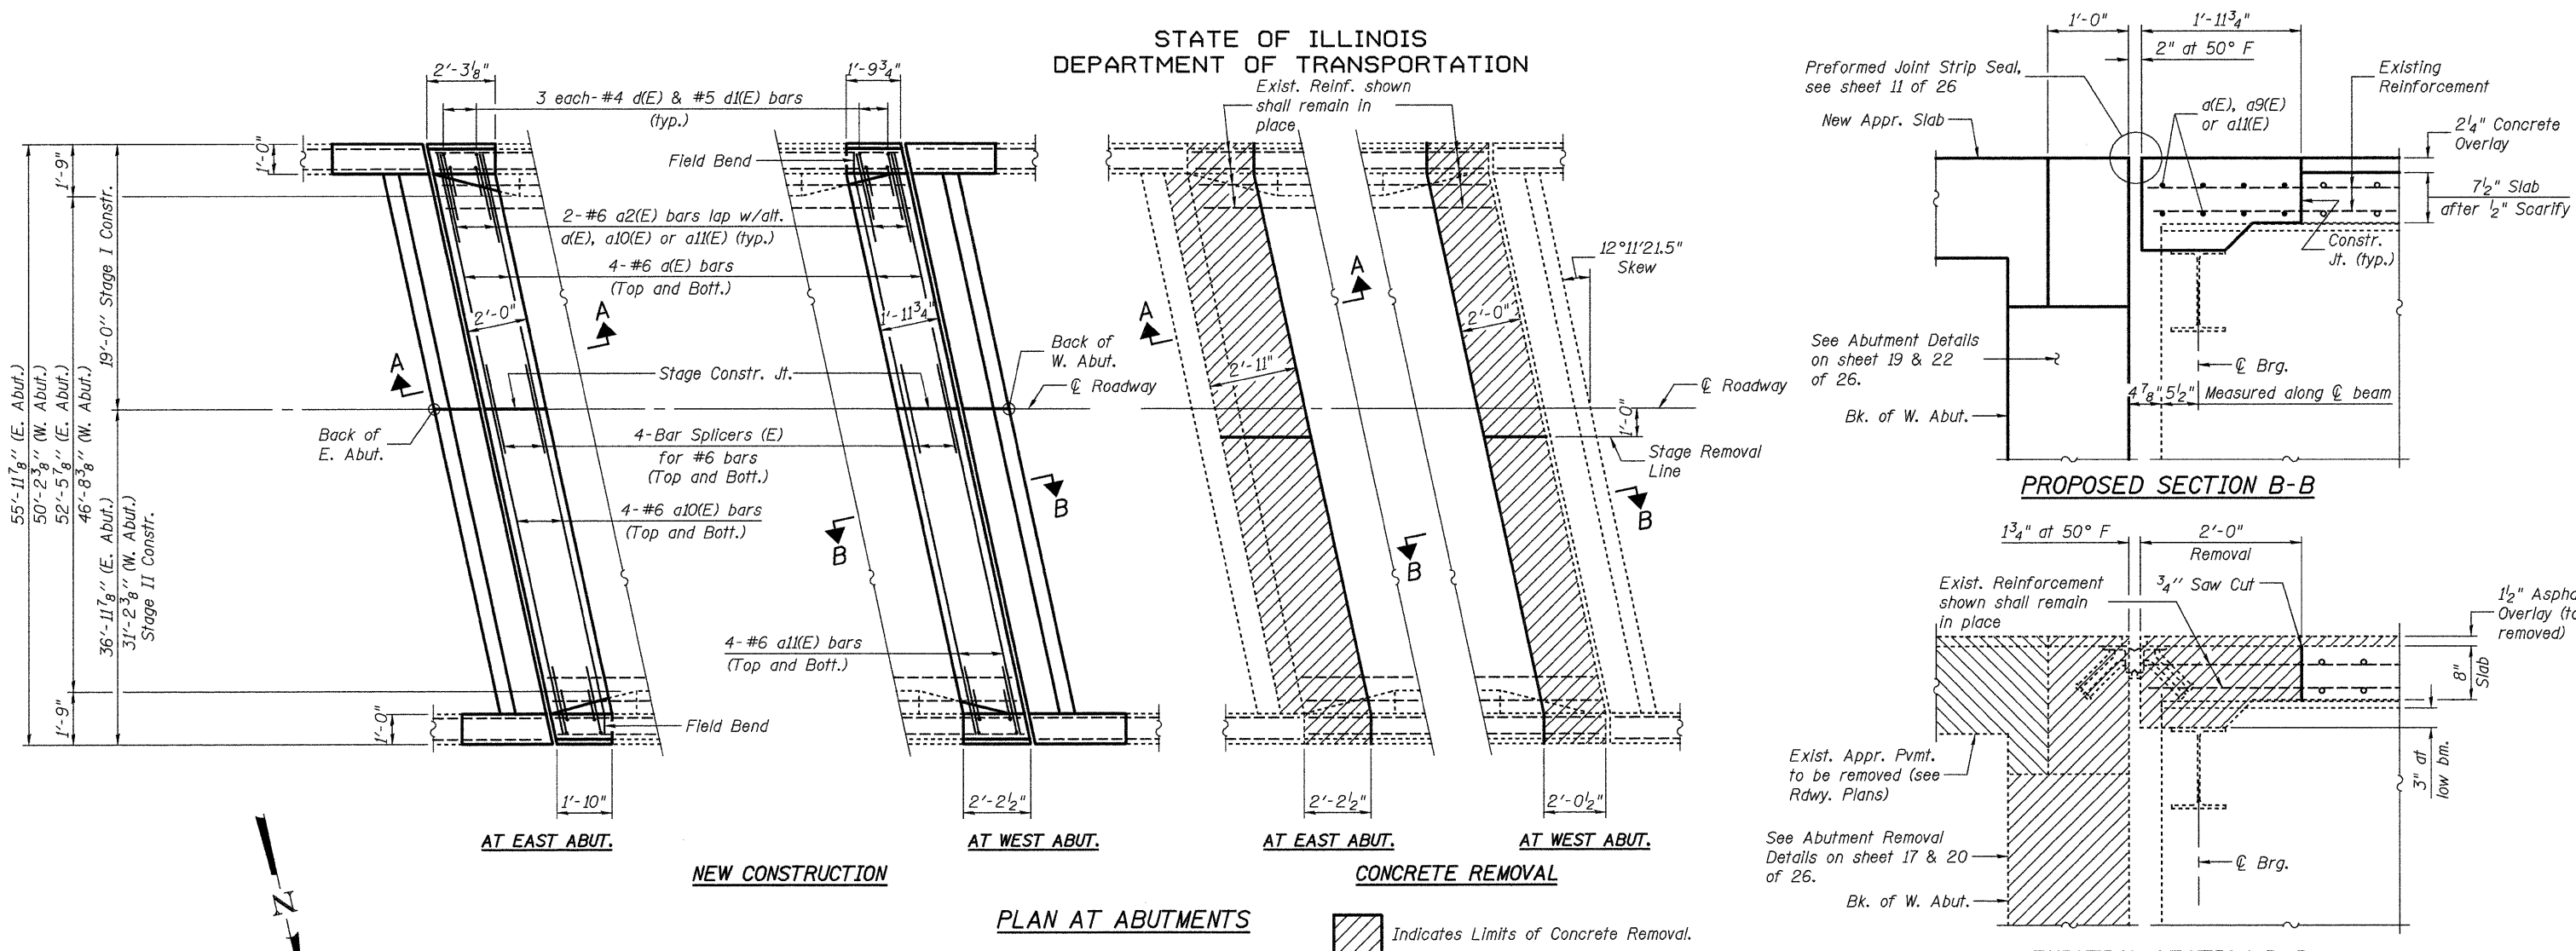

Notes:
For Section A-A see sheet 5 of 26.
For Parapet Details and Bill of Material see sheet 10 of 26.

JD Johnson, Depp & Quisenberry
CONSULTING ENGINEERS
Springfield, Illinois

DESIGNED: JDQ	DRAWN: PTR
CHECKED: DCD	CHECKED: DCD

SUPERSTRUCTURE (NB)
STRUCTURE NO. 058-0101(NB) & 0102(SB)

SHEET 8 OF 26	F.A.P. RTE. 322	SECTION (58-20)RS	COUNTY MACON	TOTAL SHEETS 151	SHEET NO. 73
	STA. 133+62.02		CONTRACT NO. 74150		
FED. ROAD DIST. NO.		ILLINOIS FED. AID PROJECT			

DATE: 04/09/2010 12:21:23 USER: DCD FILE: J:\D0\1010177 IL-DTVM*8 US51 Bridge Repairs\I-55\ibus-CRR\05801-74150-008-superstr2-NB.dgn