
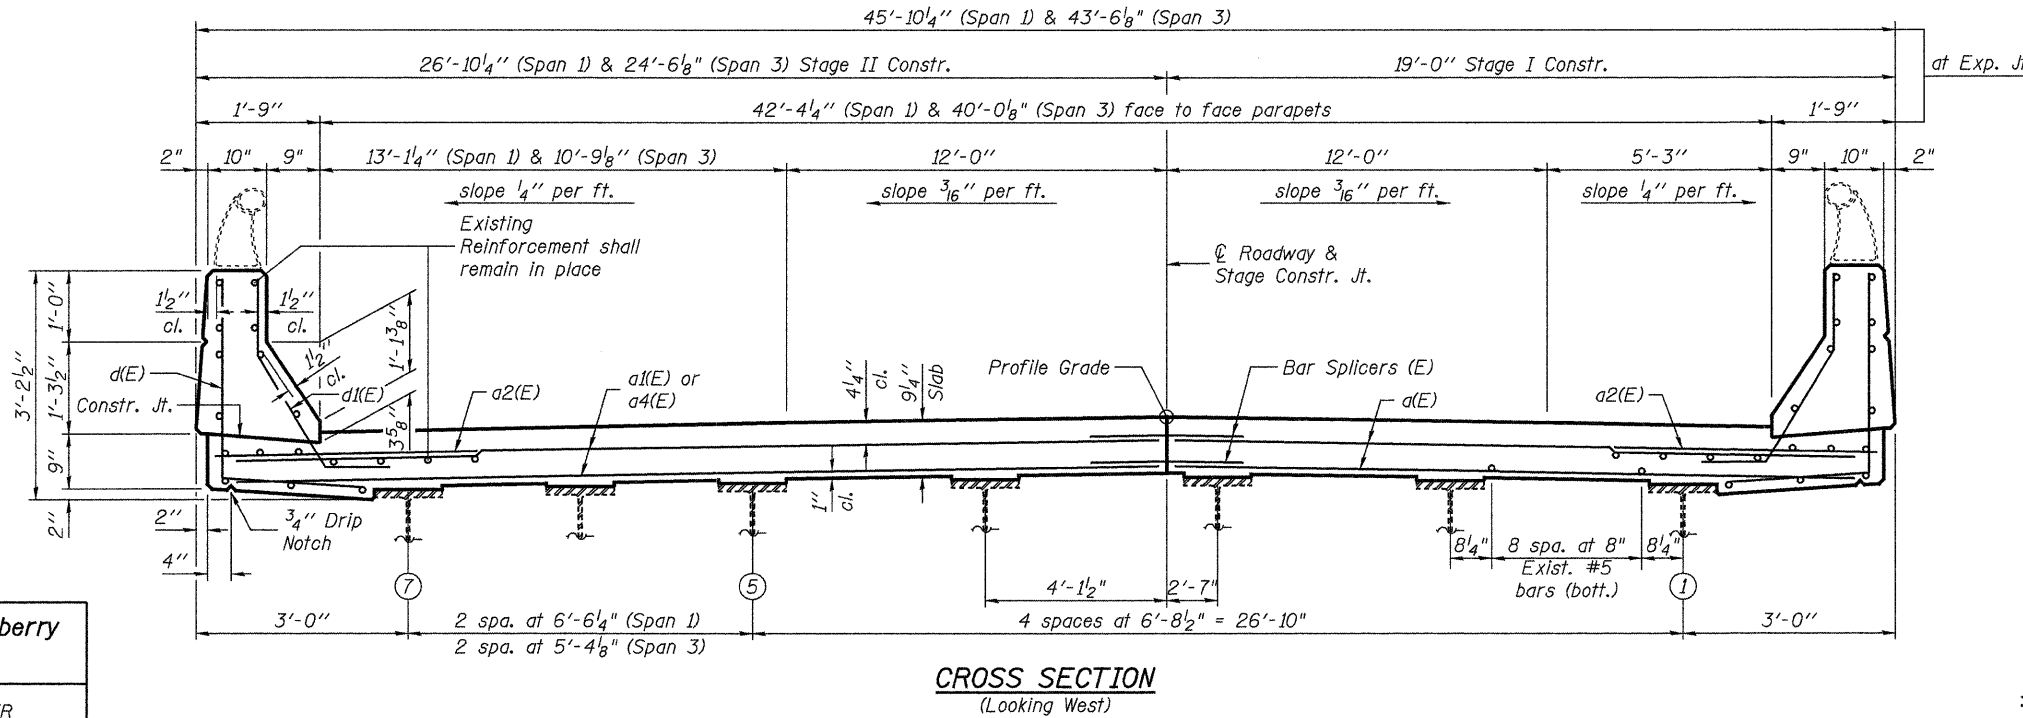


STATE OF ILLINOIS  
DEPARTMENT OF TRANSPORTATION

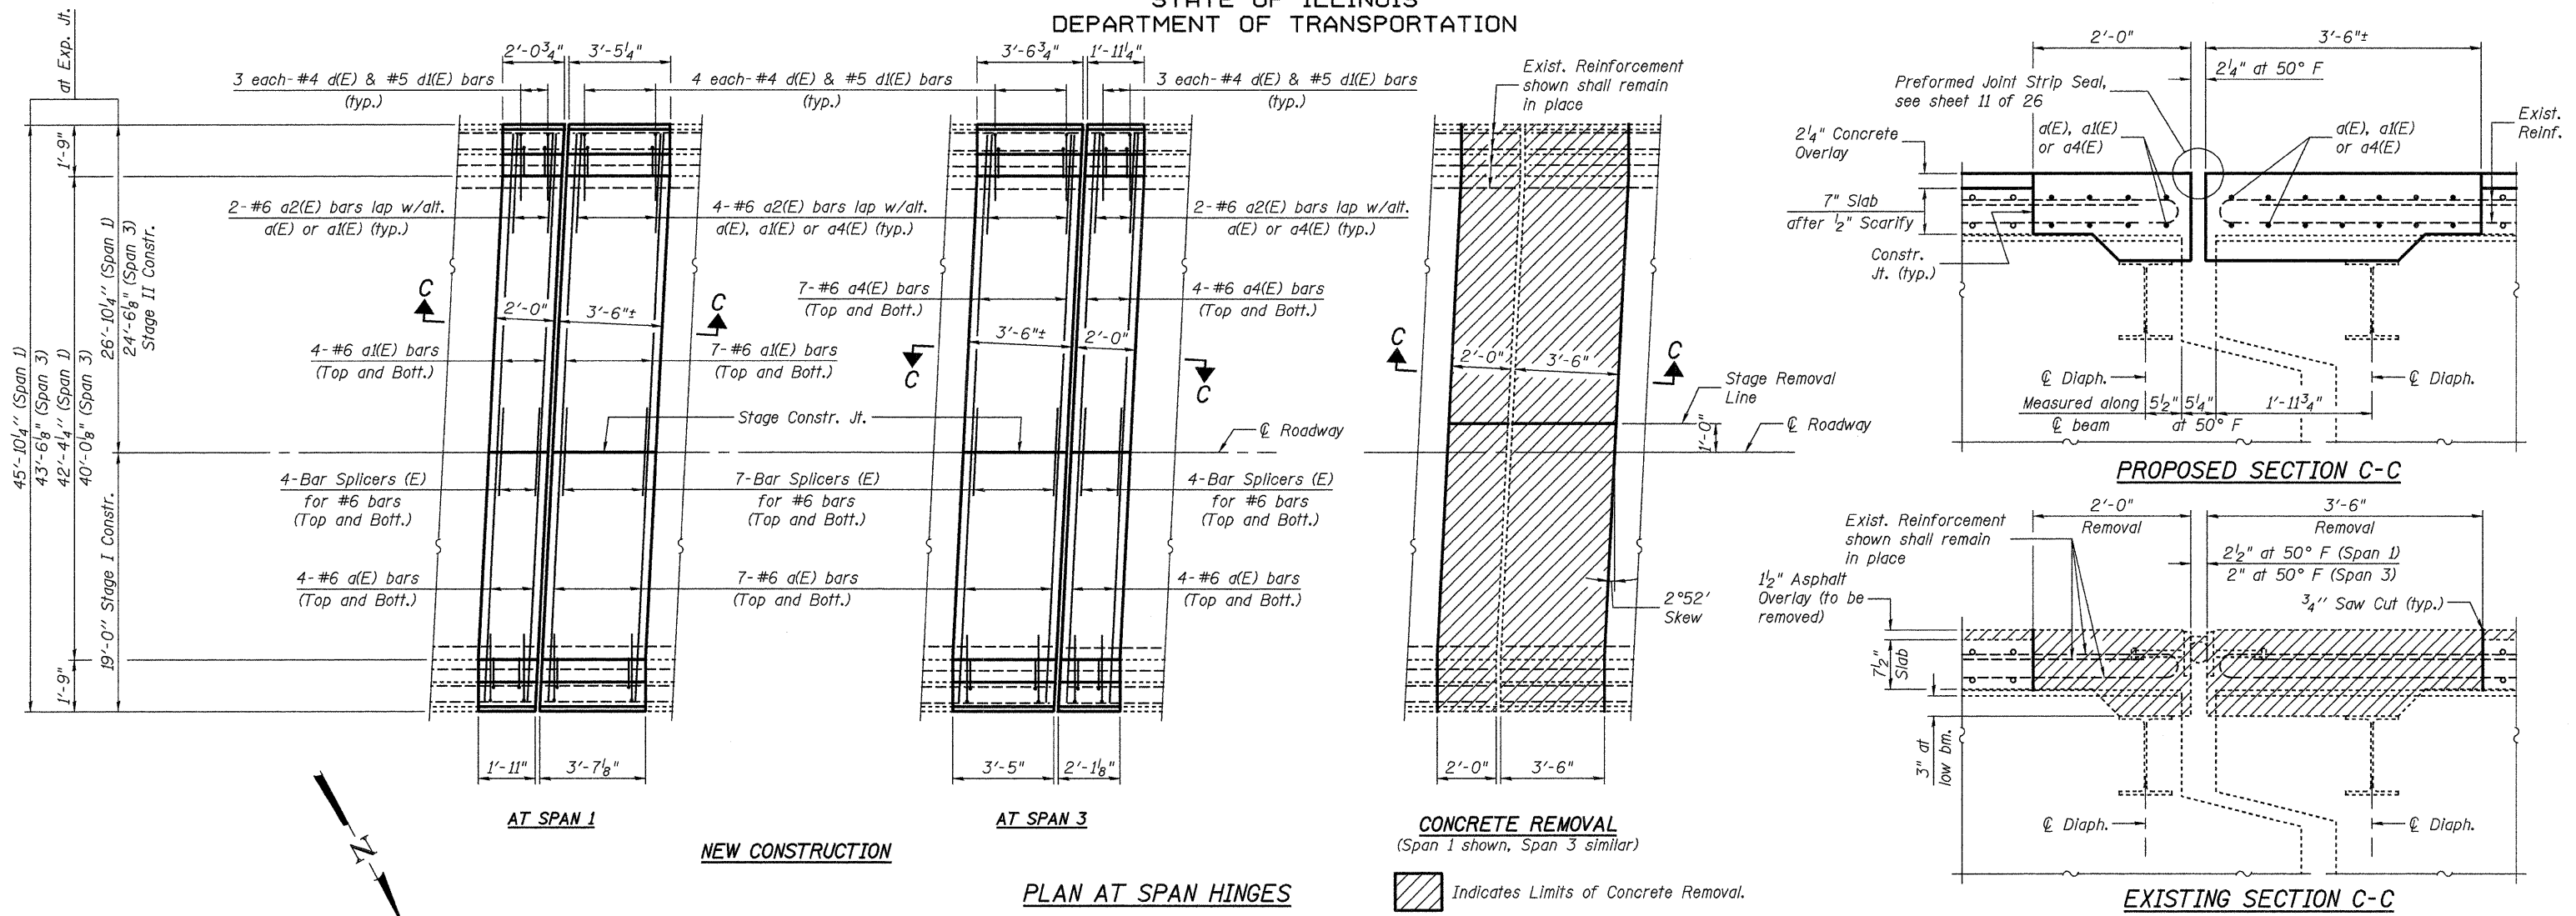

Notes:  
 For Parapet Details and Bill of Material see sheet 10 of 26.  
 The existing expansion joint areas were previously reconstructed. The concrete removal for this project shall extend at least to the limits of the previous reconstruction.

**Johnson, Depp & Quisenberry**  
 CONSULTING ENGINEERS  
 Springfield, Illinois

DESIGNED: JDQ DRAWN: PTR  
 CHECKED: DCD CHECKED: DCD

**SUPERSTRUCTURE (SB)**  
**STRUCTURE NO. 058-0108(SB) & 0109(NB)**

SHEET 6 OF 26	F.A.P. RTE.	SECTION	COUNTY	TOTAL SHEETS	SHEET NO.
	322	158-20/RS	MACON	151	108
		STA. 235+00.78	CONTRACT NO. 74150		
		FED. ROAD DIST. NO.	ILLINOIS FED. AID PROJECT		

FILE: J:\DD\010177 IL-DTVV#8 USSIBridge Repair.s3-148-NSRR\05800C8-74150-006-superstr3-SB.dgn  
 USER: DCD  
 DATE: 04/09/2010 18:02:37