




STATE OF ILLINOIS  
DEPARTMENT OF TRANSPORTATION

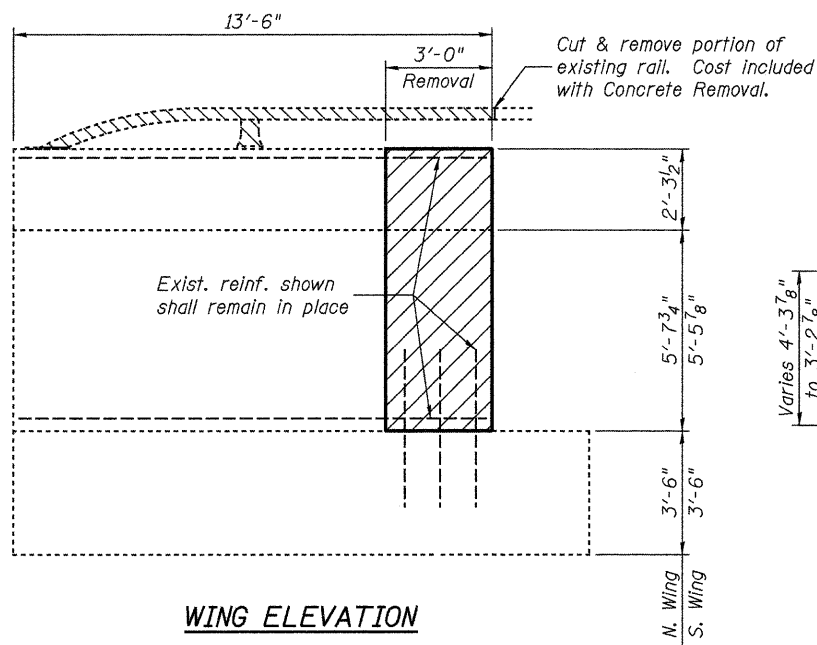


WING ELEVATION

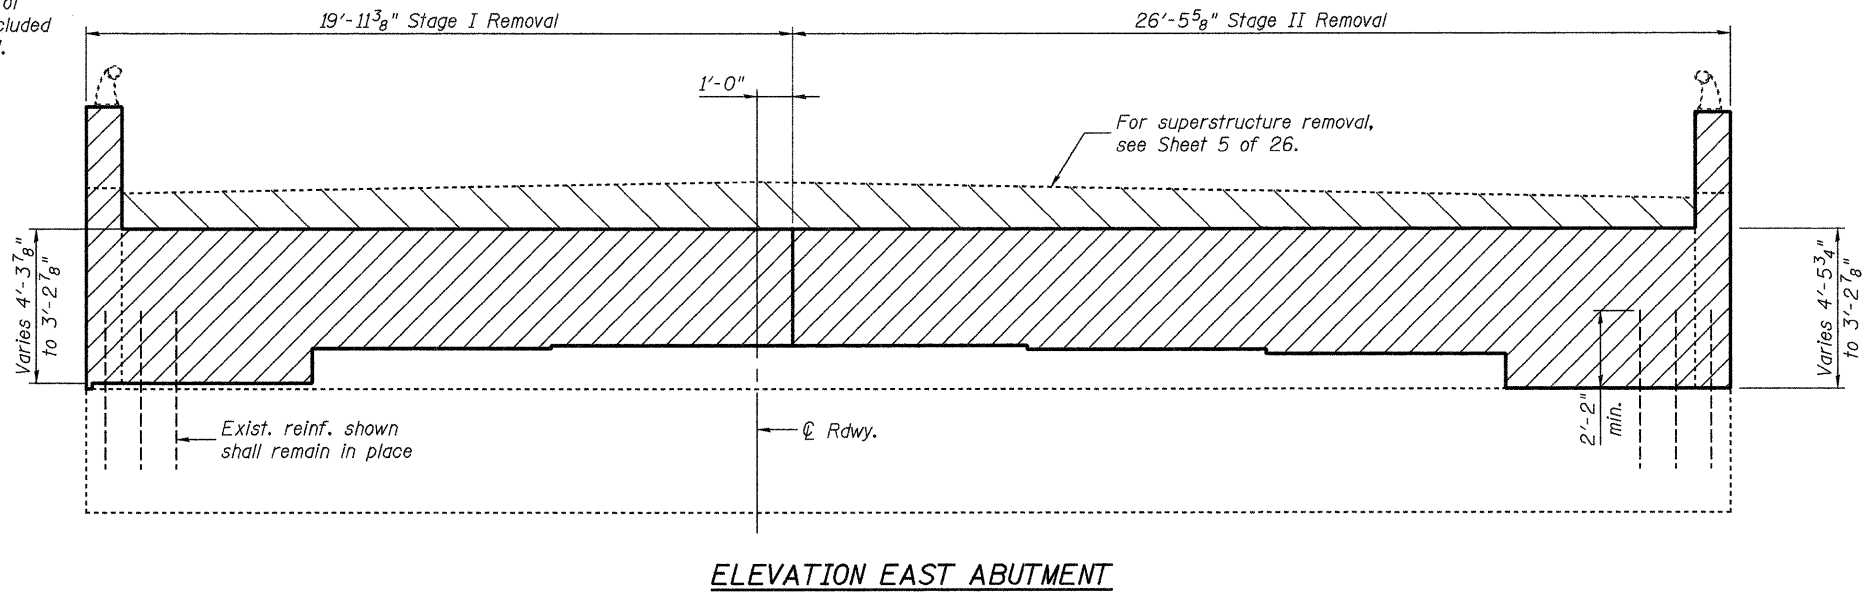

ELEVATION EAST ABUTMENT

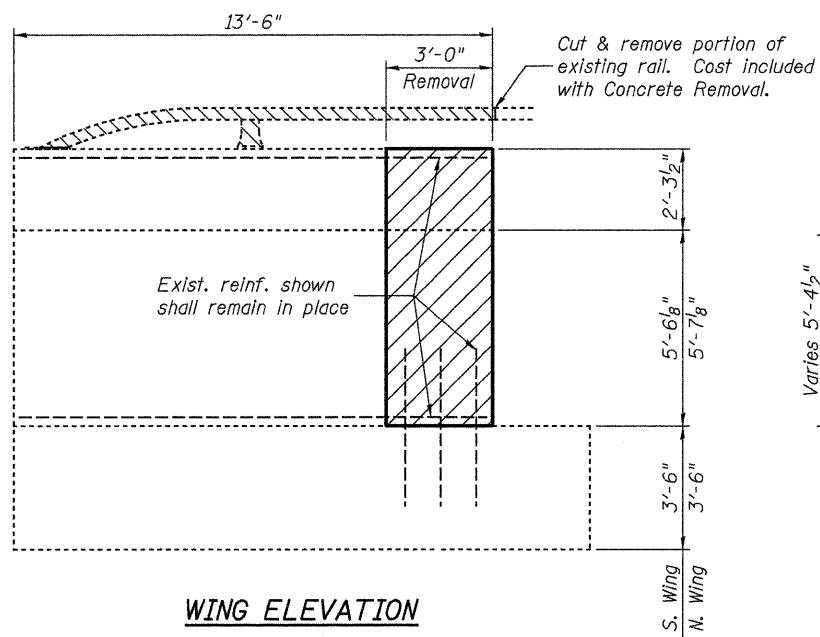

WING ELEVATION

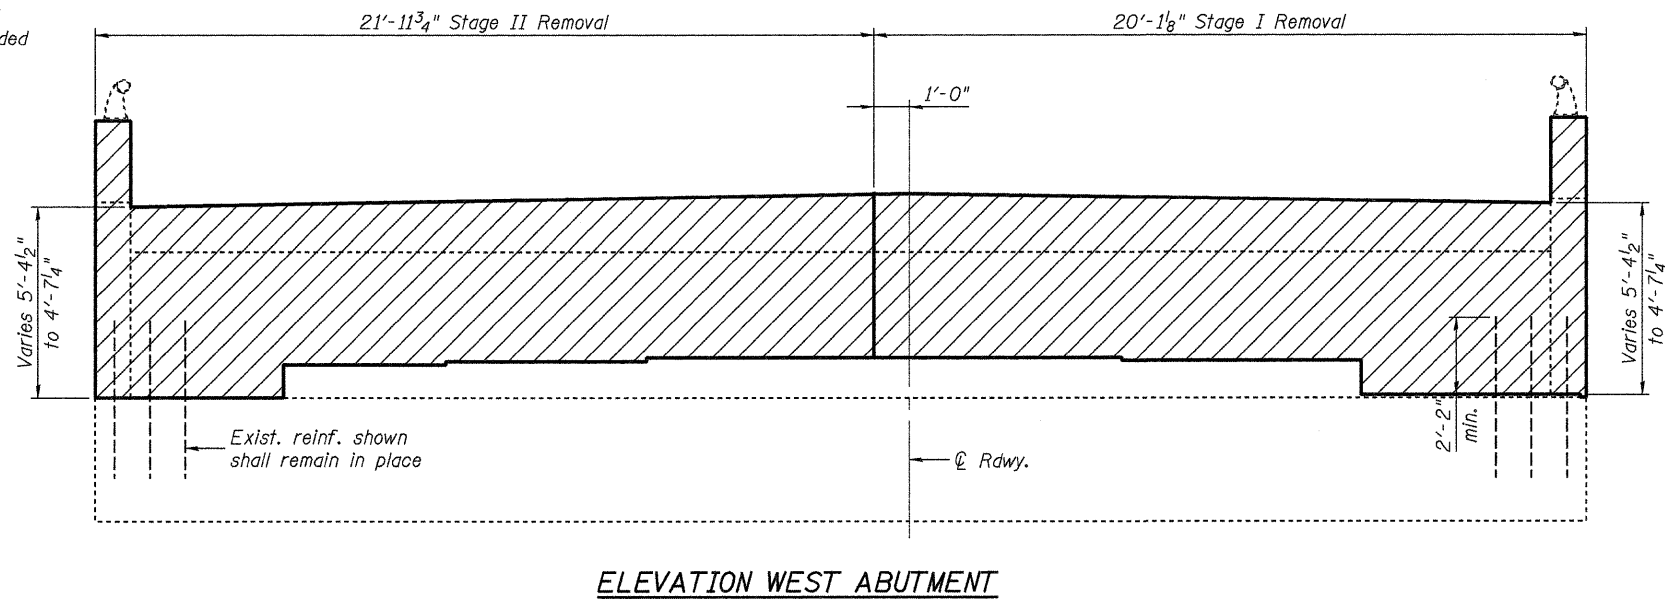

ELEVATION WEST ABUTMENT

Indicates Limits of Concrete Removal.

Note:  
Quantities for Concrete Removal are included on sheets 18 and 19 of 26.

**JD** Johnson, Depp & Quisenberry  
CONSULTING ENGINEERS  
Springfield, Illinois

DESIGNED: JDQ	DRAWN: P. Ray
CHECKED: DCD	CHECKED: DCD

ABUTMENT - REMOVAL (SB)  
STRUCTURE NO. 058-0108(SB) & 0109(NB)

SHEET 17 OF 26	F.A.P. RTE.	SECTION	COUNTY	TOTAL SHEETS	SHEET NO.
	322	(58-20)RS	MACON	151	119
		STA. 235+00.78	CONTRACT NO. 74150		
		FED. ROAD DIST. NO.	ILLINOIS FED. AID PROJECT		