


BUTT JOINT DETAIL


SN 058-0104/0105

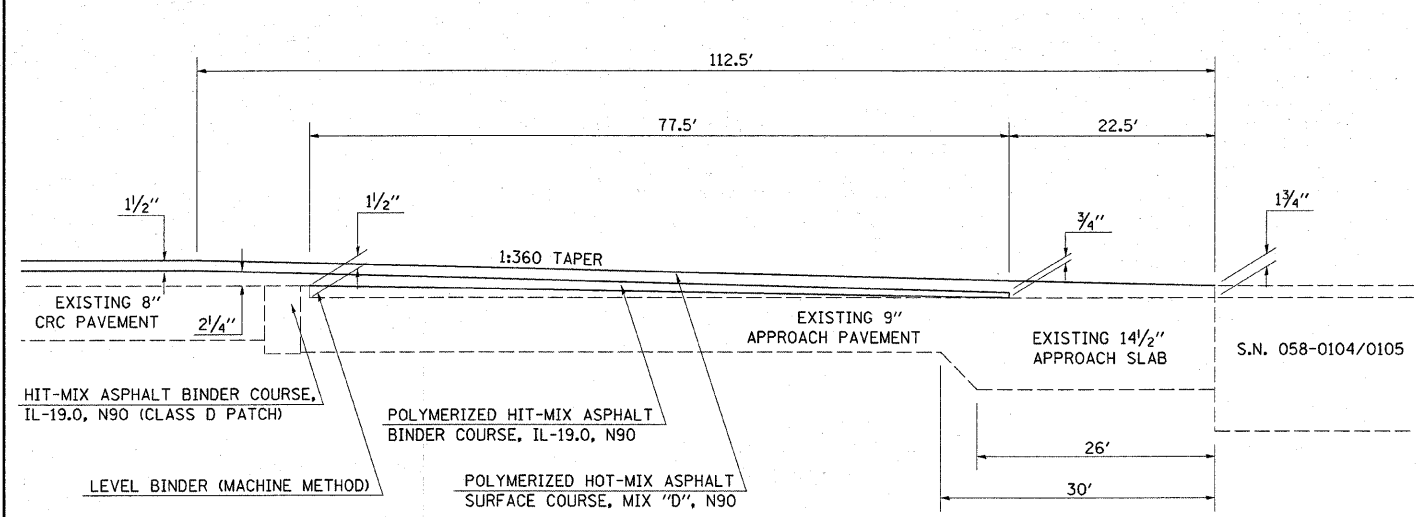

NOTE: DETAIL NOT DRAWN TO SCALE

BUTT JOINT DETAIL


SN 058-0098/0099

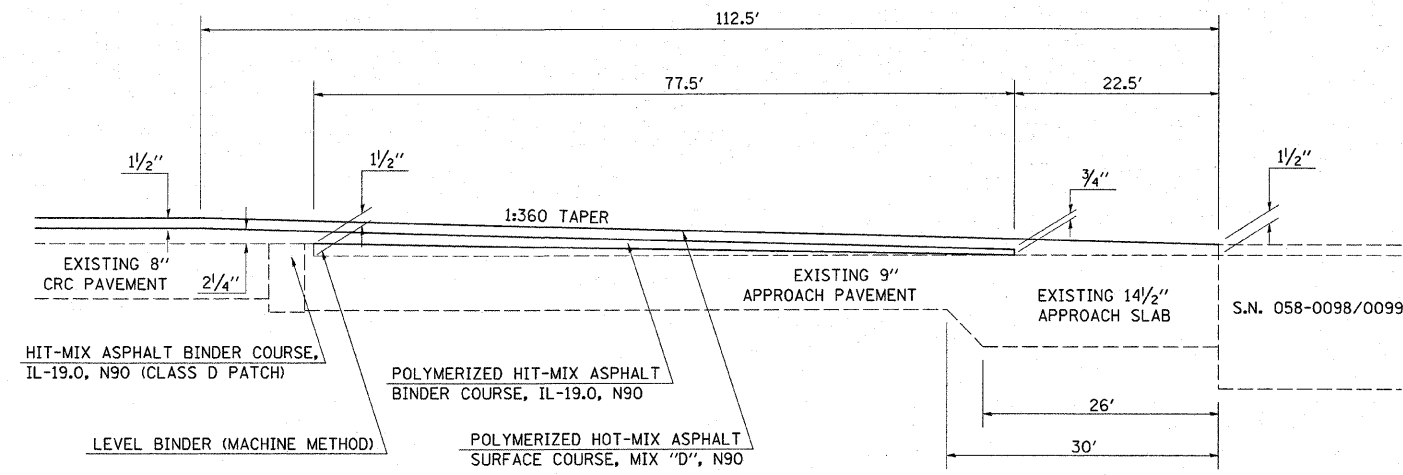

NOTE: DETAIL NOT DRAWN TO SCALE

BUTT JOINT DETAIL


AT RIGID APPROACH CONNECTOR FOR STRUCTURES:
058-0101/0102, 0109/0108 (NB & SB)

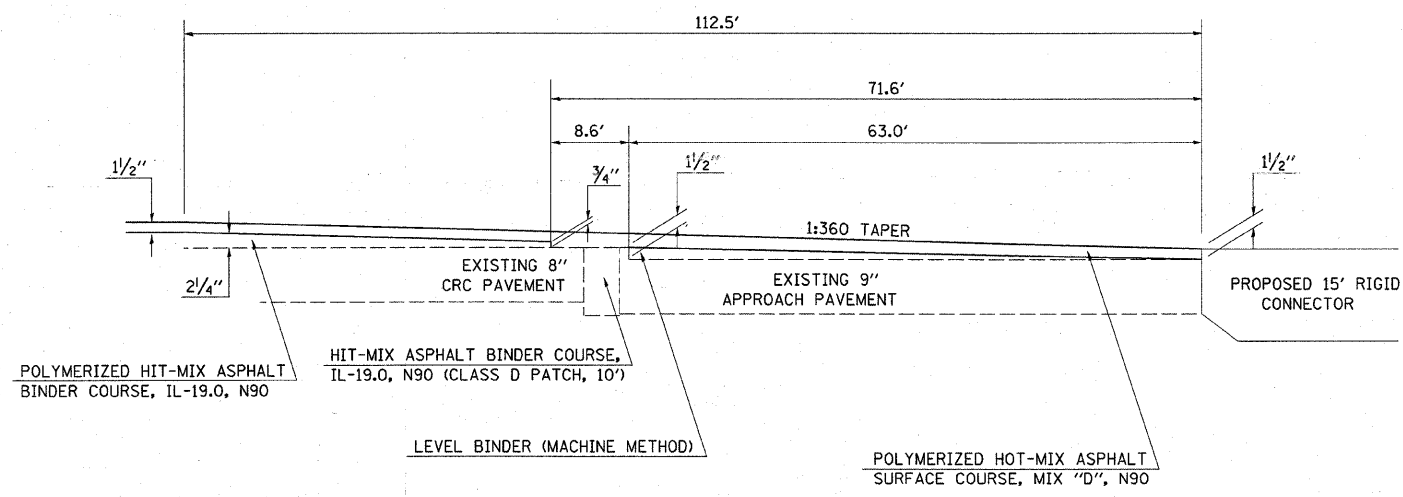

NOTE: DETAIL NOT DRAWN TO SCALE

BRIDGE APPROACH PAVEMENT CONNECTOR CURB

(PCC)

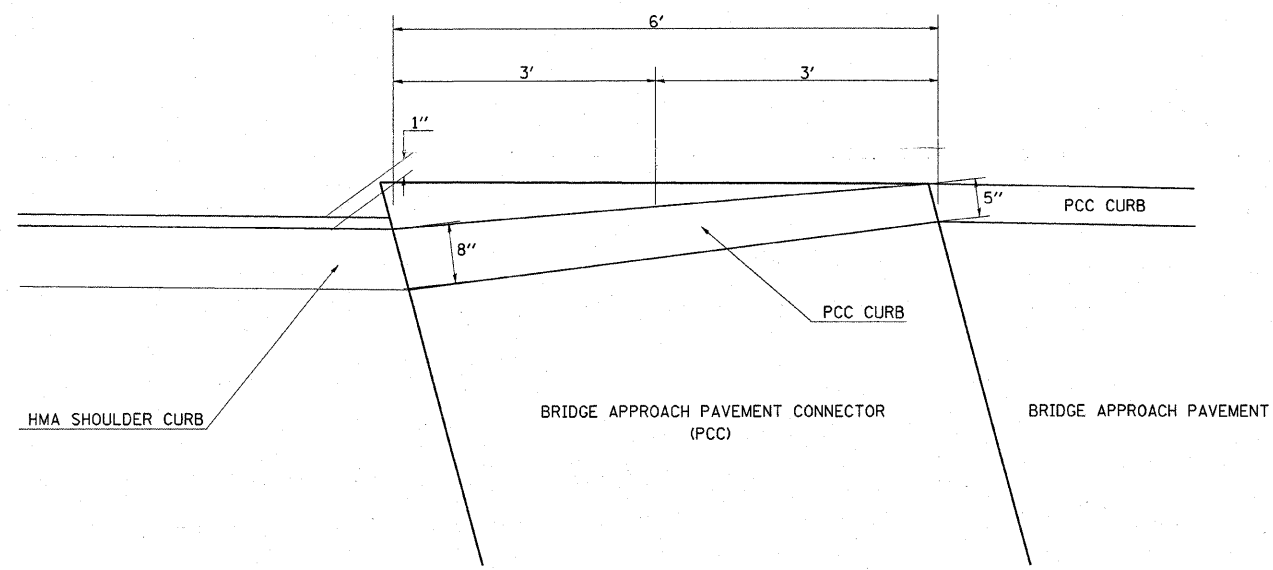

NOTE: DETAIL NOT DRAWN TO SCALE

FILE NAME =	USER NAME = swartzrw	DESIGNED -	REVISED -	STATE OF ILLINOIS DEPARTMENT OF TRANSPORTATION	DISTRICT DETAILS		F.A.P. RTE.	SECTION	COUNTY	TOTAL SHEETS	SHEET NO.	
c:\pwwork\pwwork\swartzrw\d0138928\077150-detail1.sxd		DRAWN -	REVISED -		SCALE: NA	SHEET NO. 2 OF 6 SHEETS	STA.	TO STA.	322	(58-20)RS	MACON	151 139
		CHECKED -	REVISED -		CONTRACT NO. 74150							
		DATE -	REVISED -		ILLINOIS FED. AID PROJECT							