


BY	DATE

ORIGINAL SURVEY	SURVEYED
NOTE BOOK NO.	PLOTTED
	TEMPLATE
	AREAS CHECKED
	AREAS CHECKED

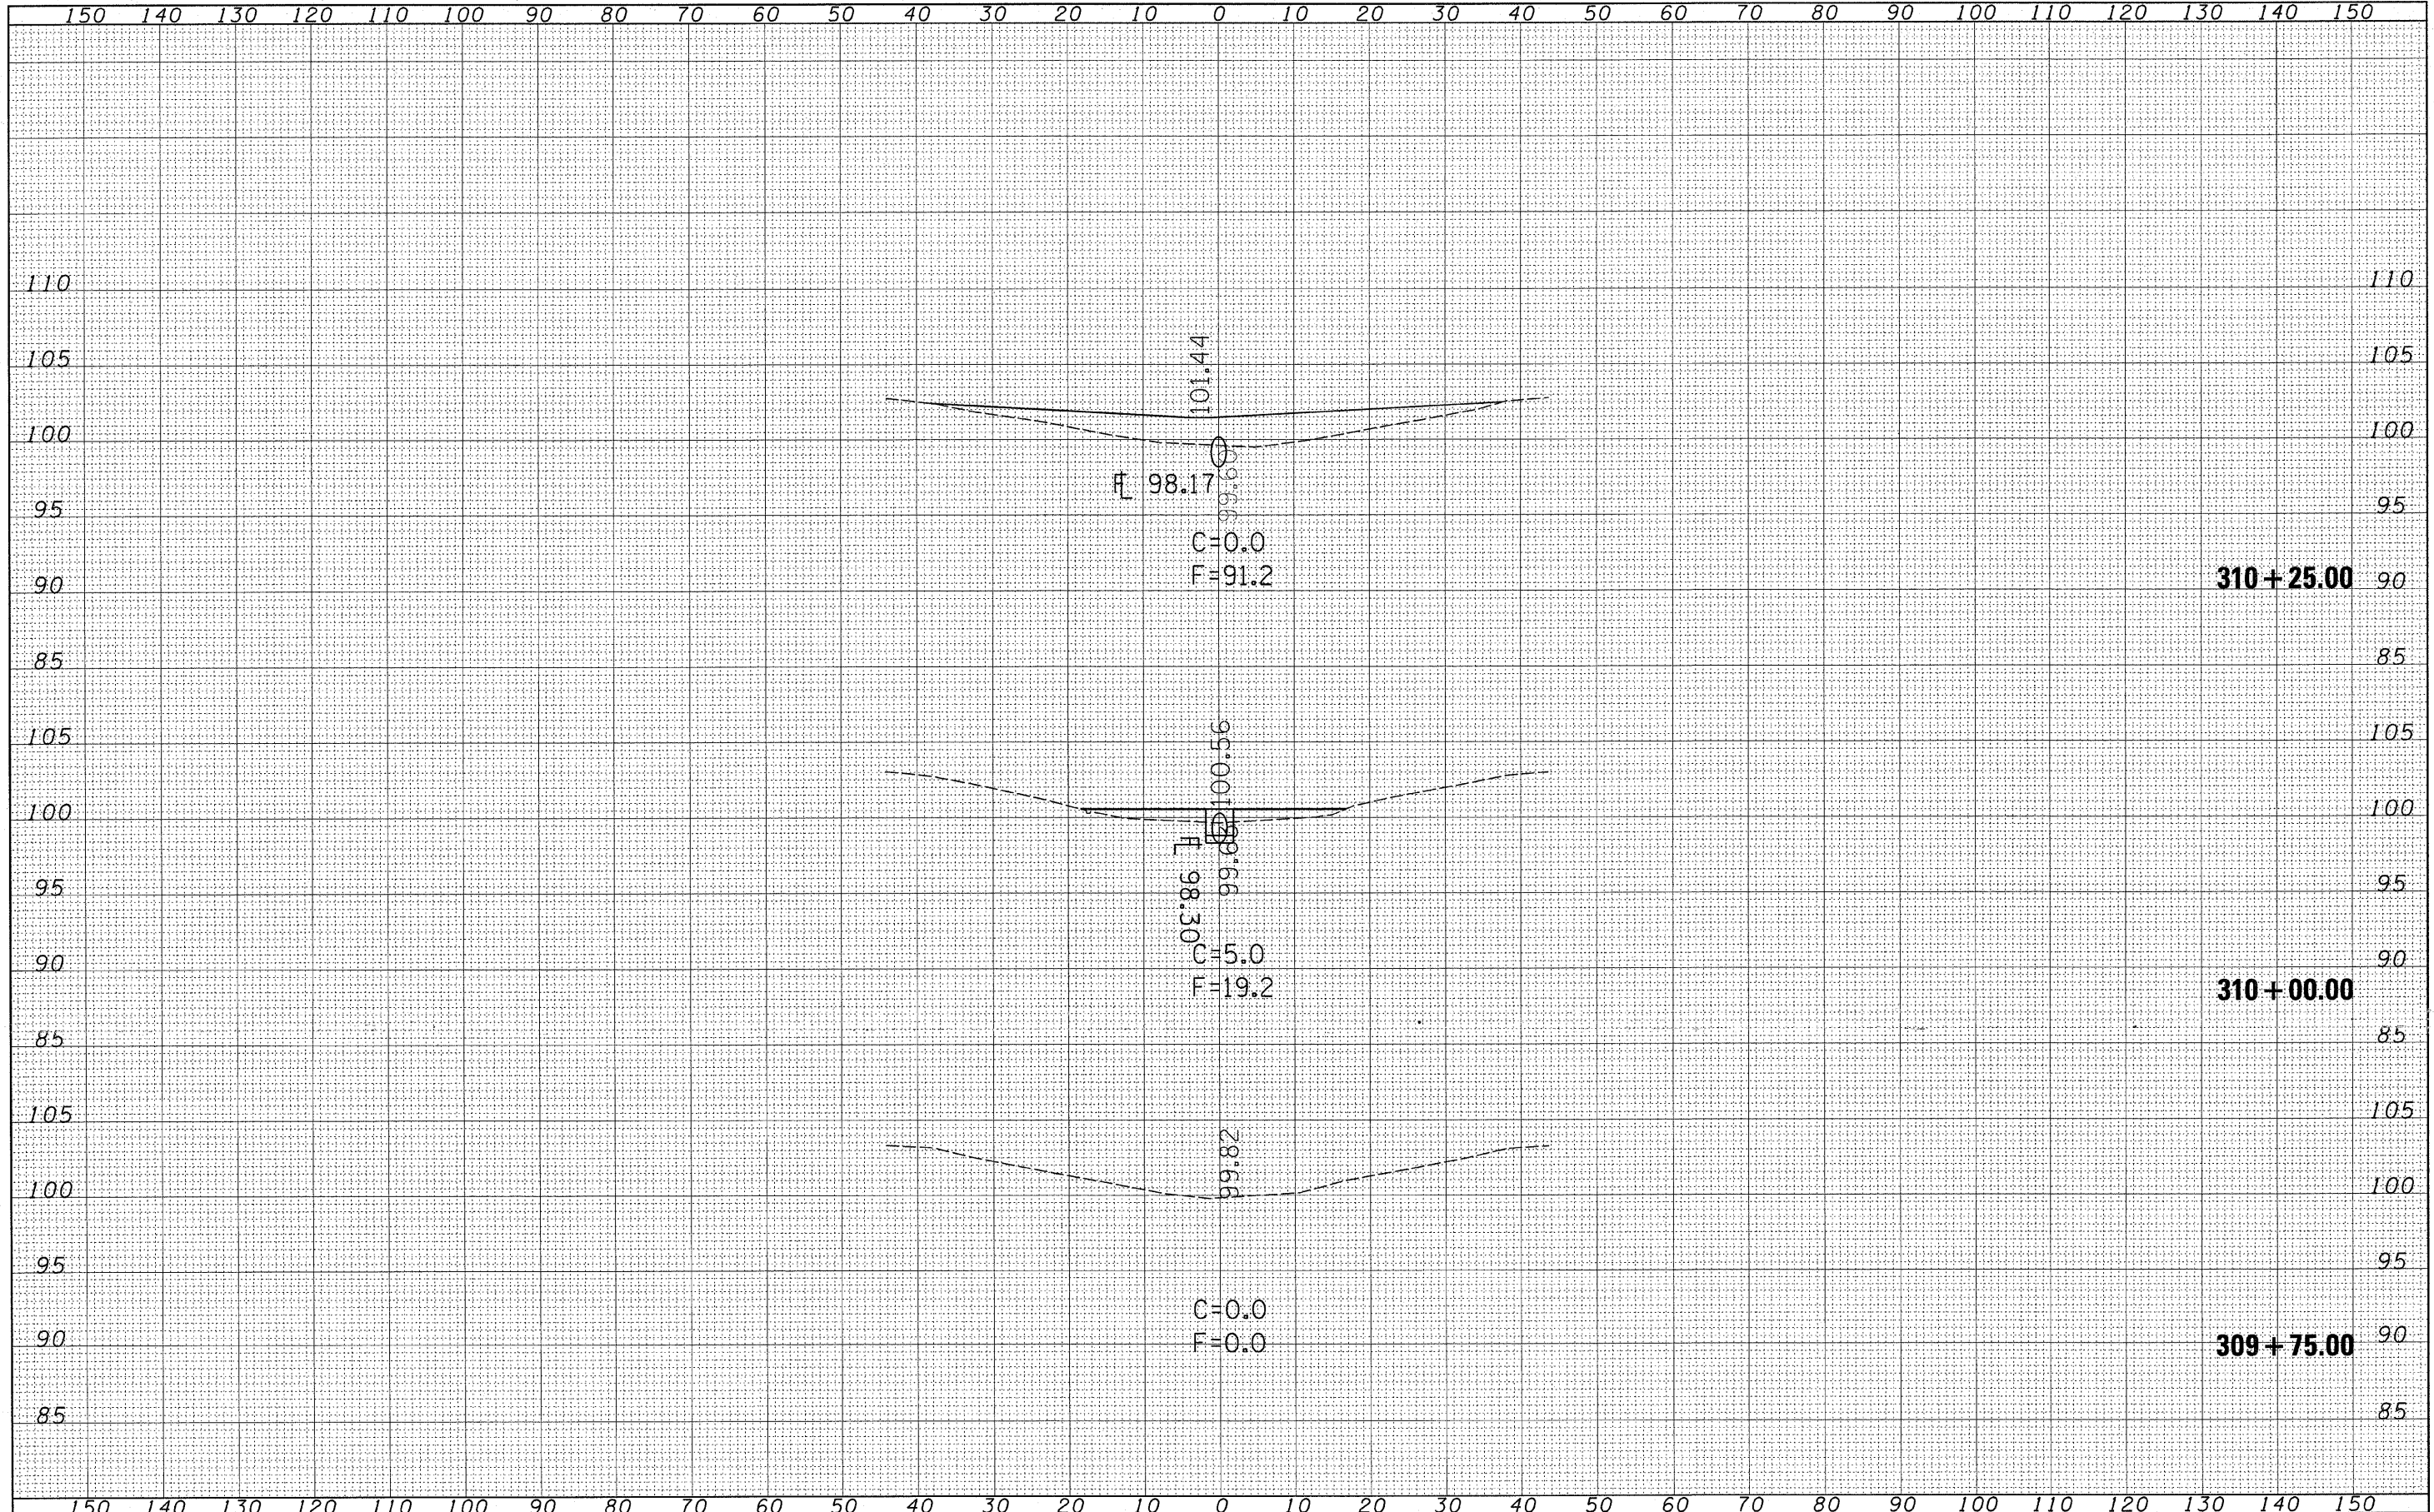

FILE NAME =	USER NAME = swartzw	DESIGNED -	REVISED -	<b>STATE OF ILLINOIS DEPARTMENT OF TRANSPORTATION</b>	<b>STATION CROSS SECTIONS</b>				F.A.P. RTE.	SECTION	COUNTY	TOTAL SHEETS	SHEET NO.
ca:\work\work\PIWIDOT\SWARTZRW\d0138928\0774150-st	t:\ksht.dgn	DRAWN -	REVISED -		322	(58,20)RS	MACON	151	144				
PLOT SCALE = 10.0000' / IN.	CHECKED -	REVISED -			SCALE: 10	SHEET NO. 1 OF 8 SHEETS	STA. 309+75.00 TO STA. 310+25.00	CONTRACT NO. 74150					
PLOT DATE = 3/17/2018	DATE -	REVISED -			ILLINOIS FED. AID PROJECT								