


DATE	
BY	
ORIGINAL SURVEY	
SURVEYED	
NOTE BOOK	
NO.	
PLOTTED	
TEMPLATE	
AREAS CHECKED	

DATE	
BY	
ORIGINAL SURVEY	
SURVEYED	
NOTE BOOK	
NO.	
PLOTTED	
TEMPLATE	
AREAS CHECKED	

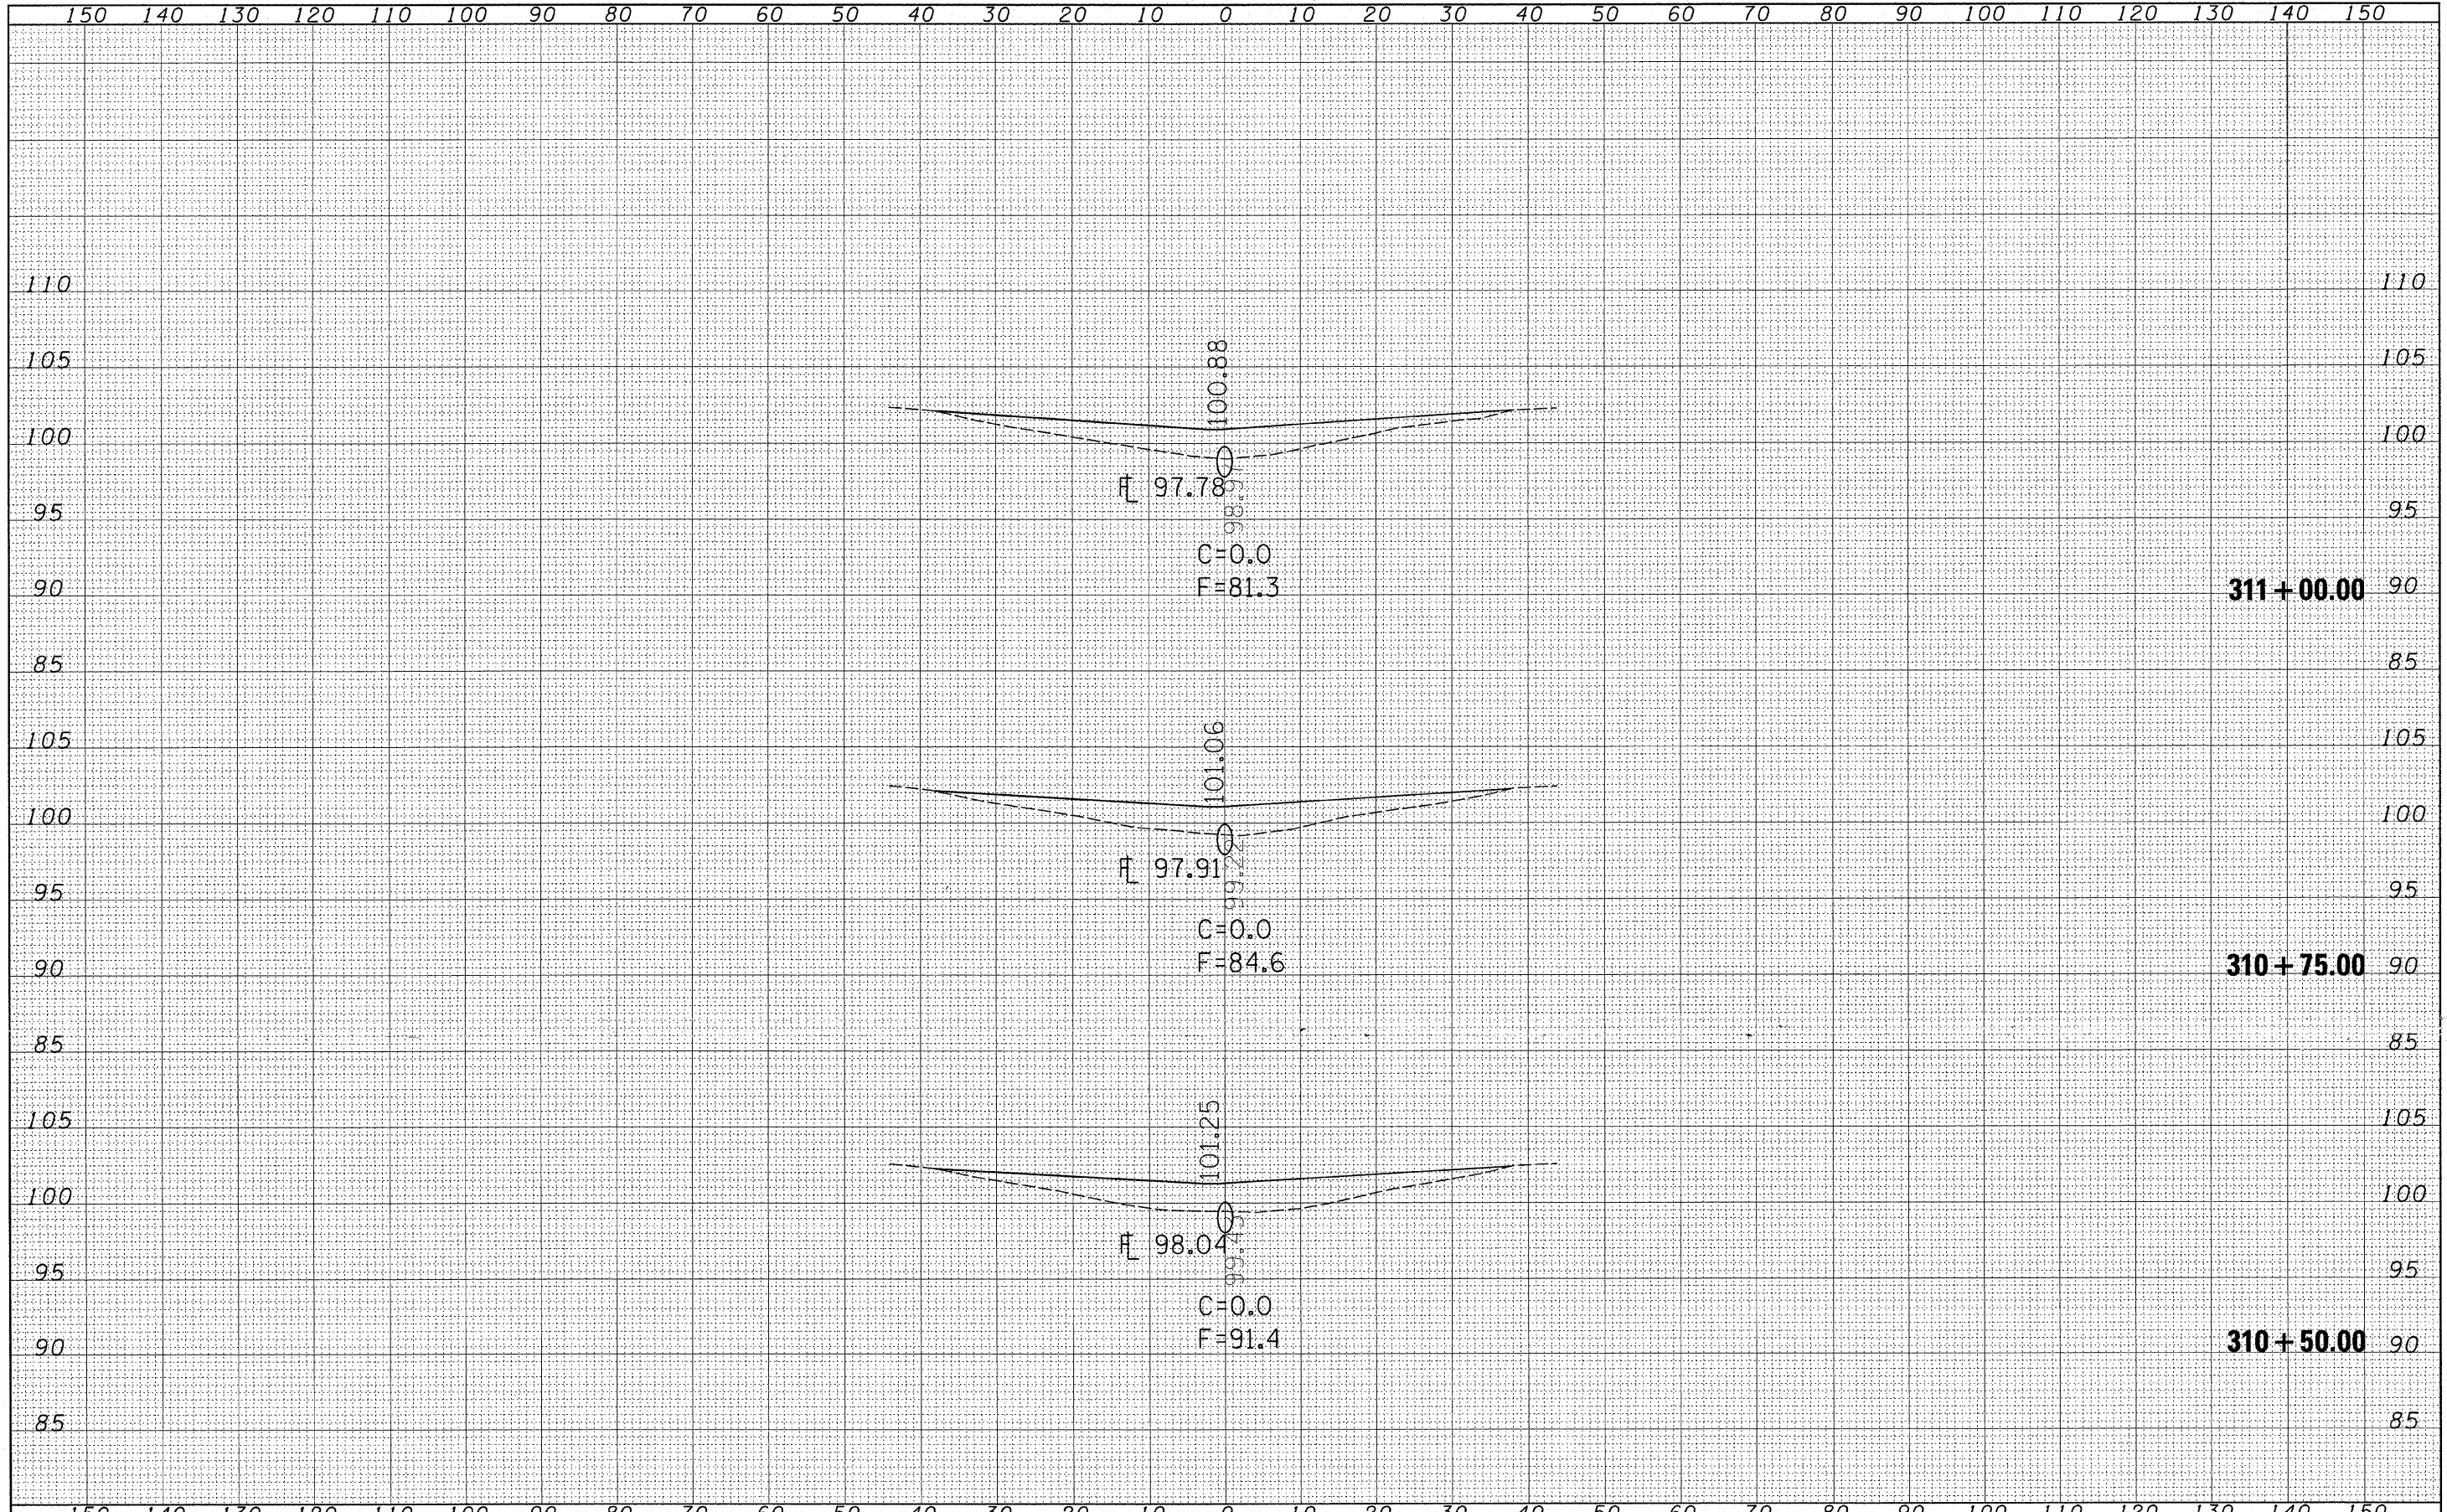

FILE NAME =	USER NAME = swartzrw	DESIGNED -	REVISED -	STATE OF ILLINOIS DEPARTMENT OF TRANSPORTATION	STATION CROSS SECTIONS				F.A.P. RTE.	SECTION	COUNTY	TOTAL SHEETS	SHEET NO.
ca:\pw_work\PIWIDOT\SWARTZRW\d0138928\0774150-ssht.dgn		DRAWN -	REVISED -		322	(58,20)RS	MACON	151	145				
PLOT SCALE = 10.0000' / IN.		CHECKED -	REVISED -		SCALE: 10				SHEET NO. 2 OF 8 SHEETS		STA. 310+50.00 TO STA. 311+00.00		
PLOT DATE = 3/17/2010		DATE -	REVISED -		ILLINOIS FED. AID PROJECT				CONTRACT NO. 74150				