


FINAL SURVEY	SURVEYED	BY	DATE
NOTE BOOK NO.	PLOTTED		
	TEMPLATE		
	AREAS CHECKED		

ORIGINAL SURVEY	SURVEYED	BY	DATE
NOTE BOOK NO.	PLOTTED		
	TEMPLATE		
	AREAS CHECKED		

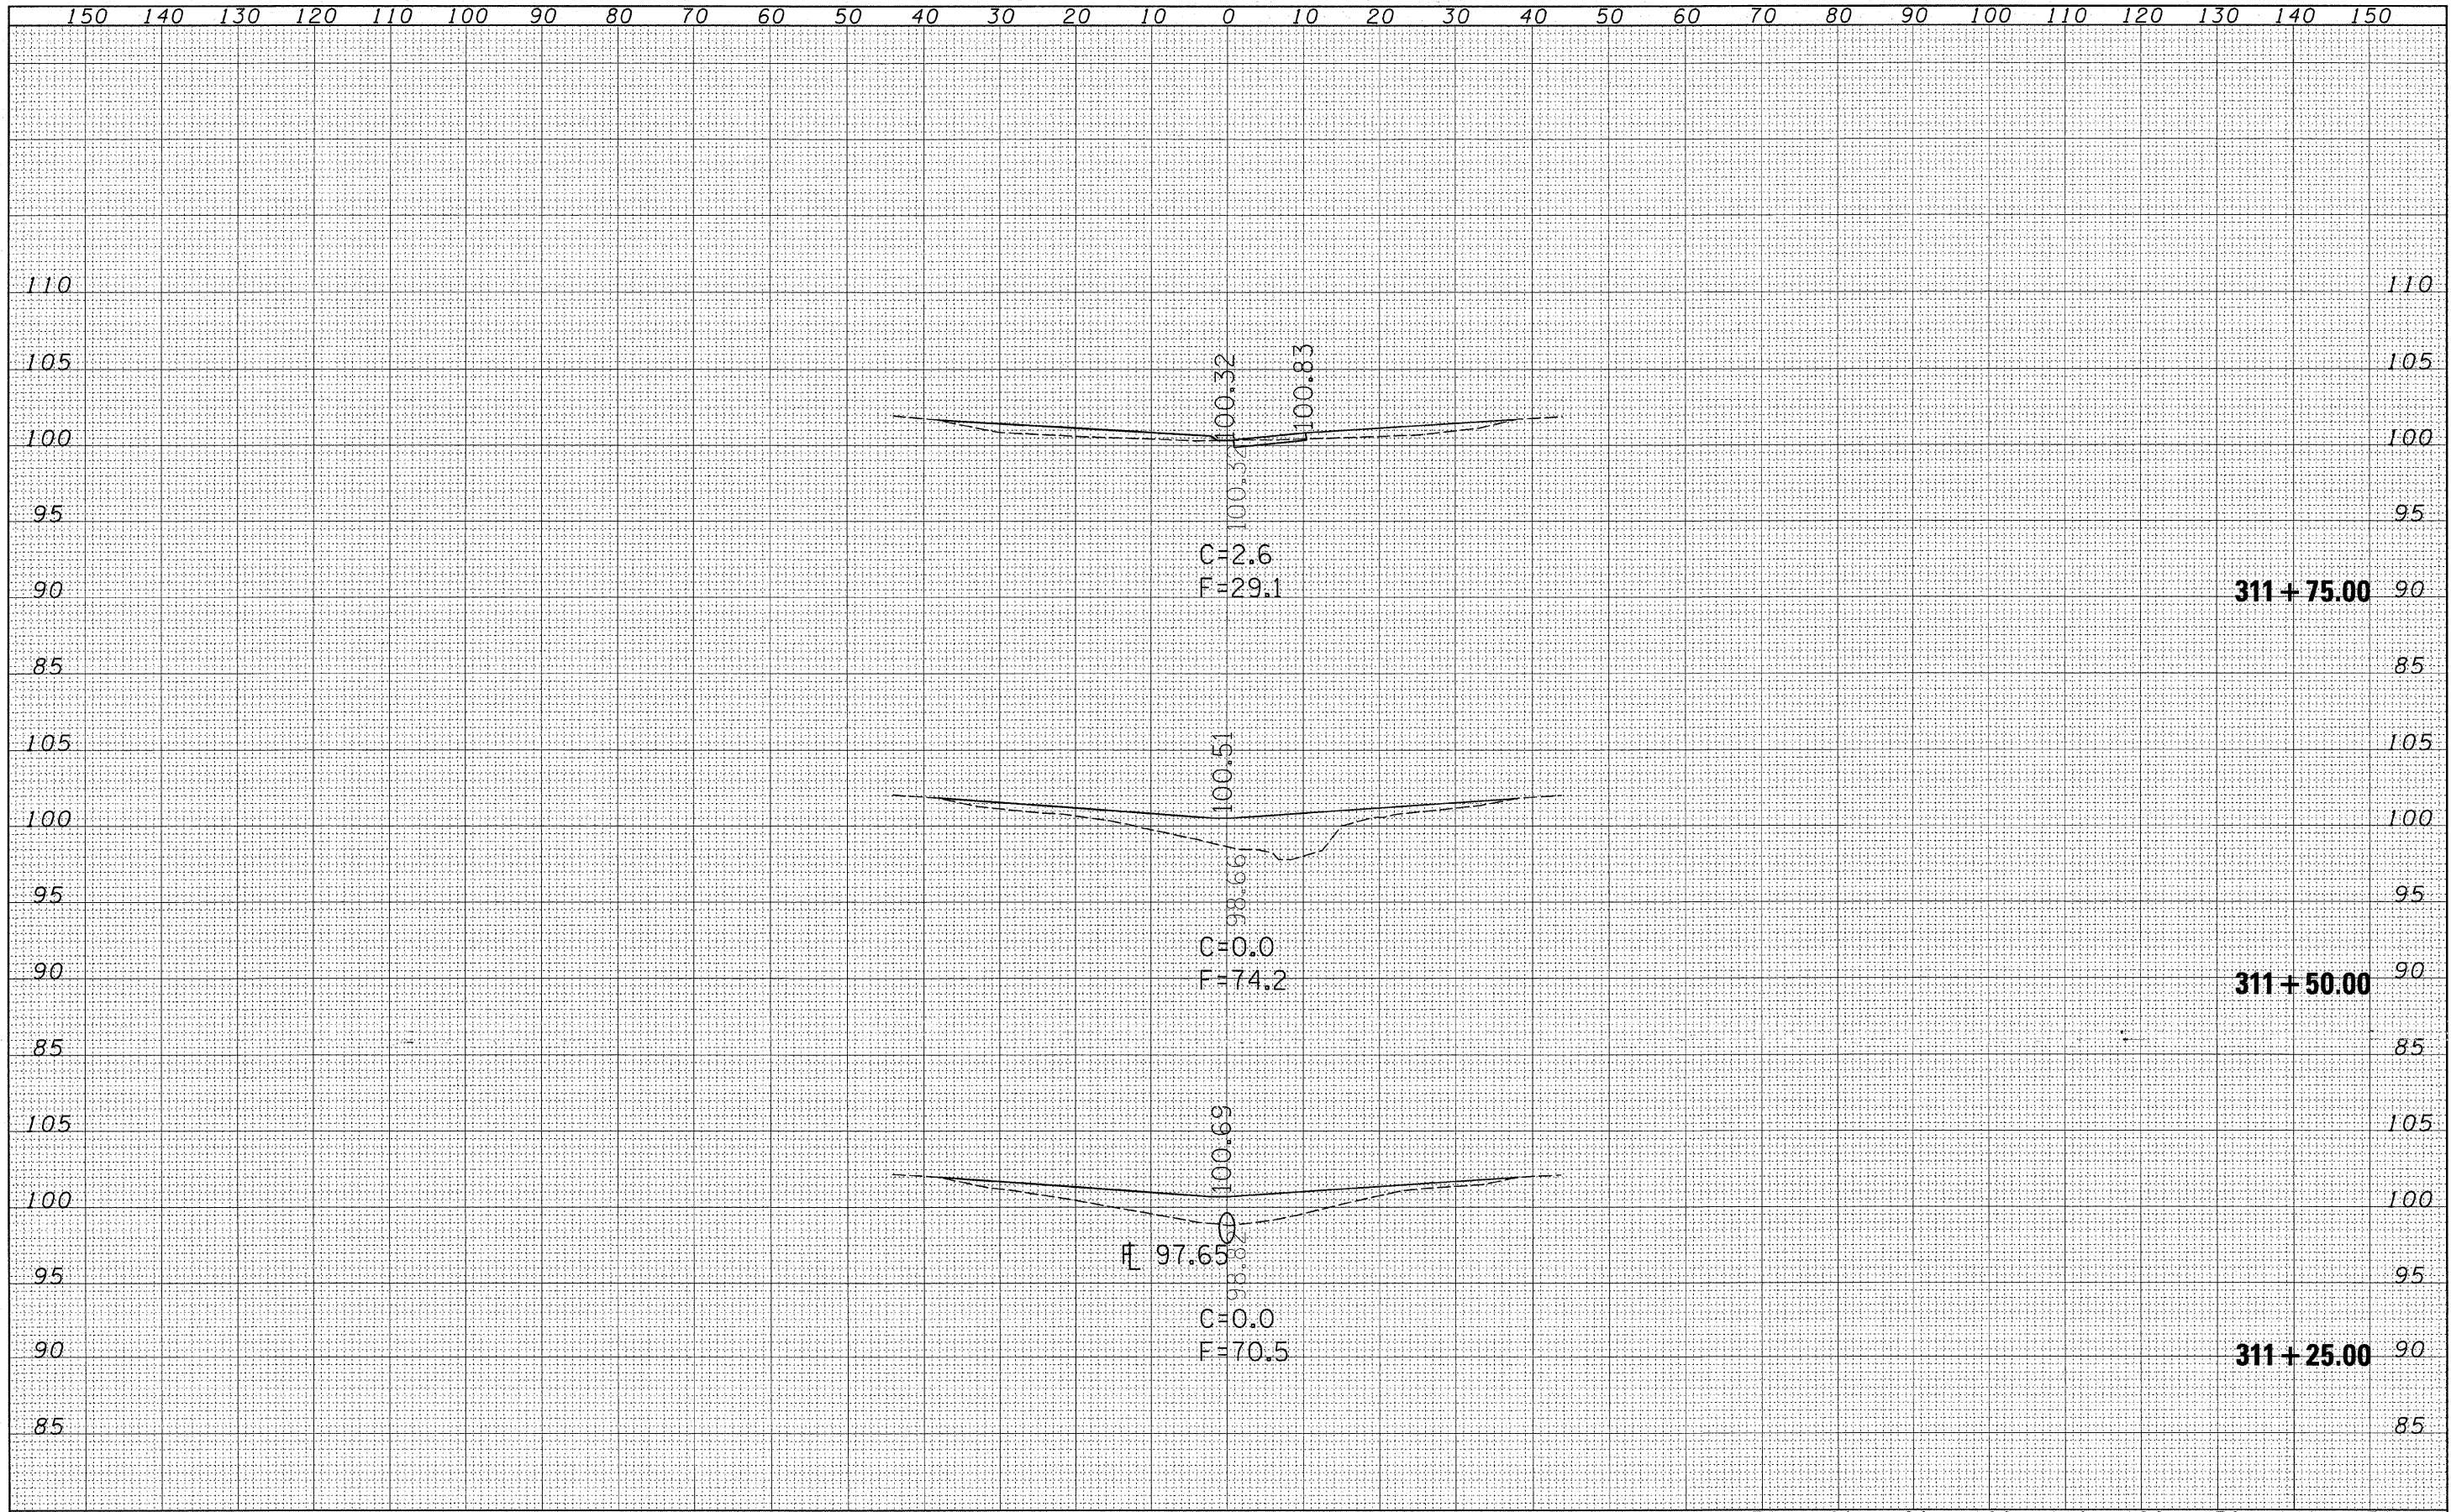

FILE NAME =	USER NAME = swartzw	DESIGNED -	REVISIED -	STATE OF ILLINOIS DEPARTMENT OF TRANSPORTATION	STATION CROSS SECTIONS			F.A.P. RTE. 322	SECTION (58,20)RS	COUNTY MACON	TOTAL SHEETS 151	SHEET NO. 146
ea:\pw\work\PIWIDOT\SWARTZRW\d0138928\d774150-ast-xsh.t.dgn		DRAWN -	REVISIED -		SCALE: 10	SHEET NO. 3 OF 8 SHEETS	STA. 311+25.00 TO STA. 311+75.00	ILLINOIS FED. AID PROJECT				
PLOT SCALE = 10.0000' / IN.		CHECKED -	REVISIED -									
PLOT DATE = 3/17/2018		DATE -	REVISIED -									