


FINAL SURVEY	SURVEYED	DATE
NOTE BOOK NO.	PLOTTED	
	TEMPLATE	
	AREAS CHECKED	

ORIGINAL SURVEY	SURVEYED	DATE
NOTE BOOK NO.	PLOTTED	
	TEMPLATE	
	AREAS CHECKED	

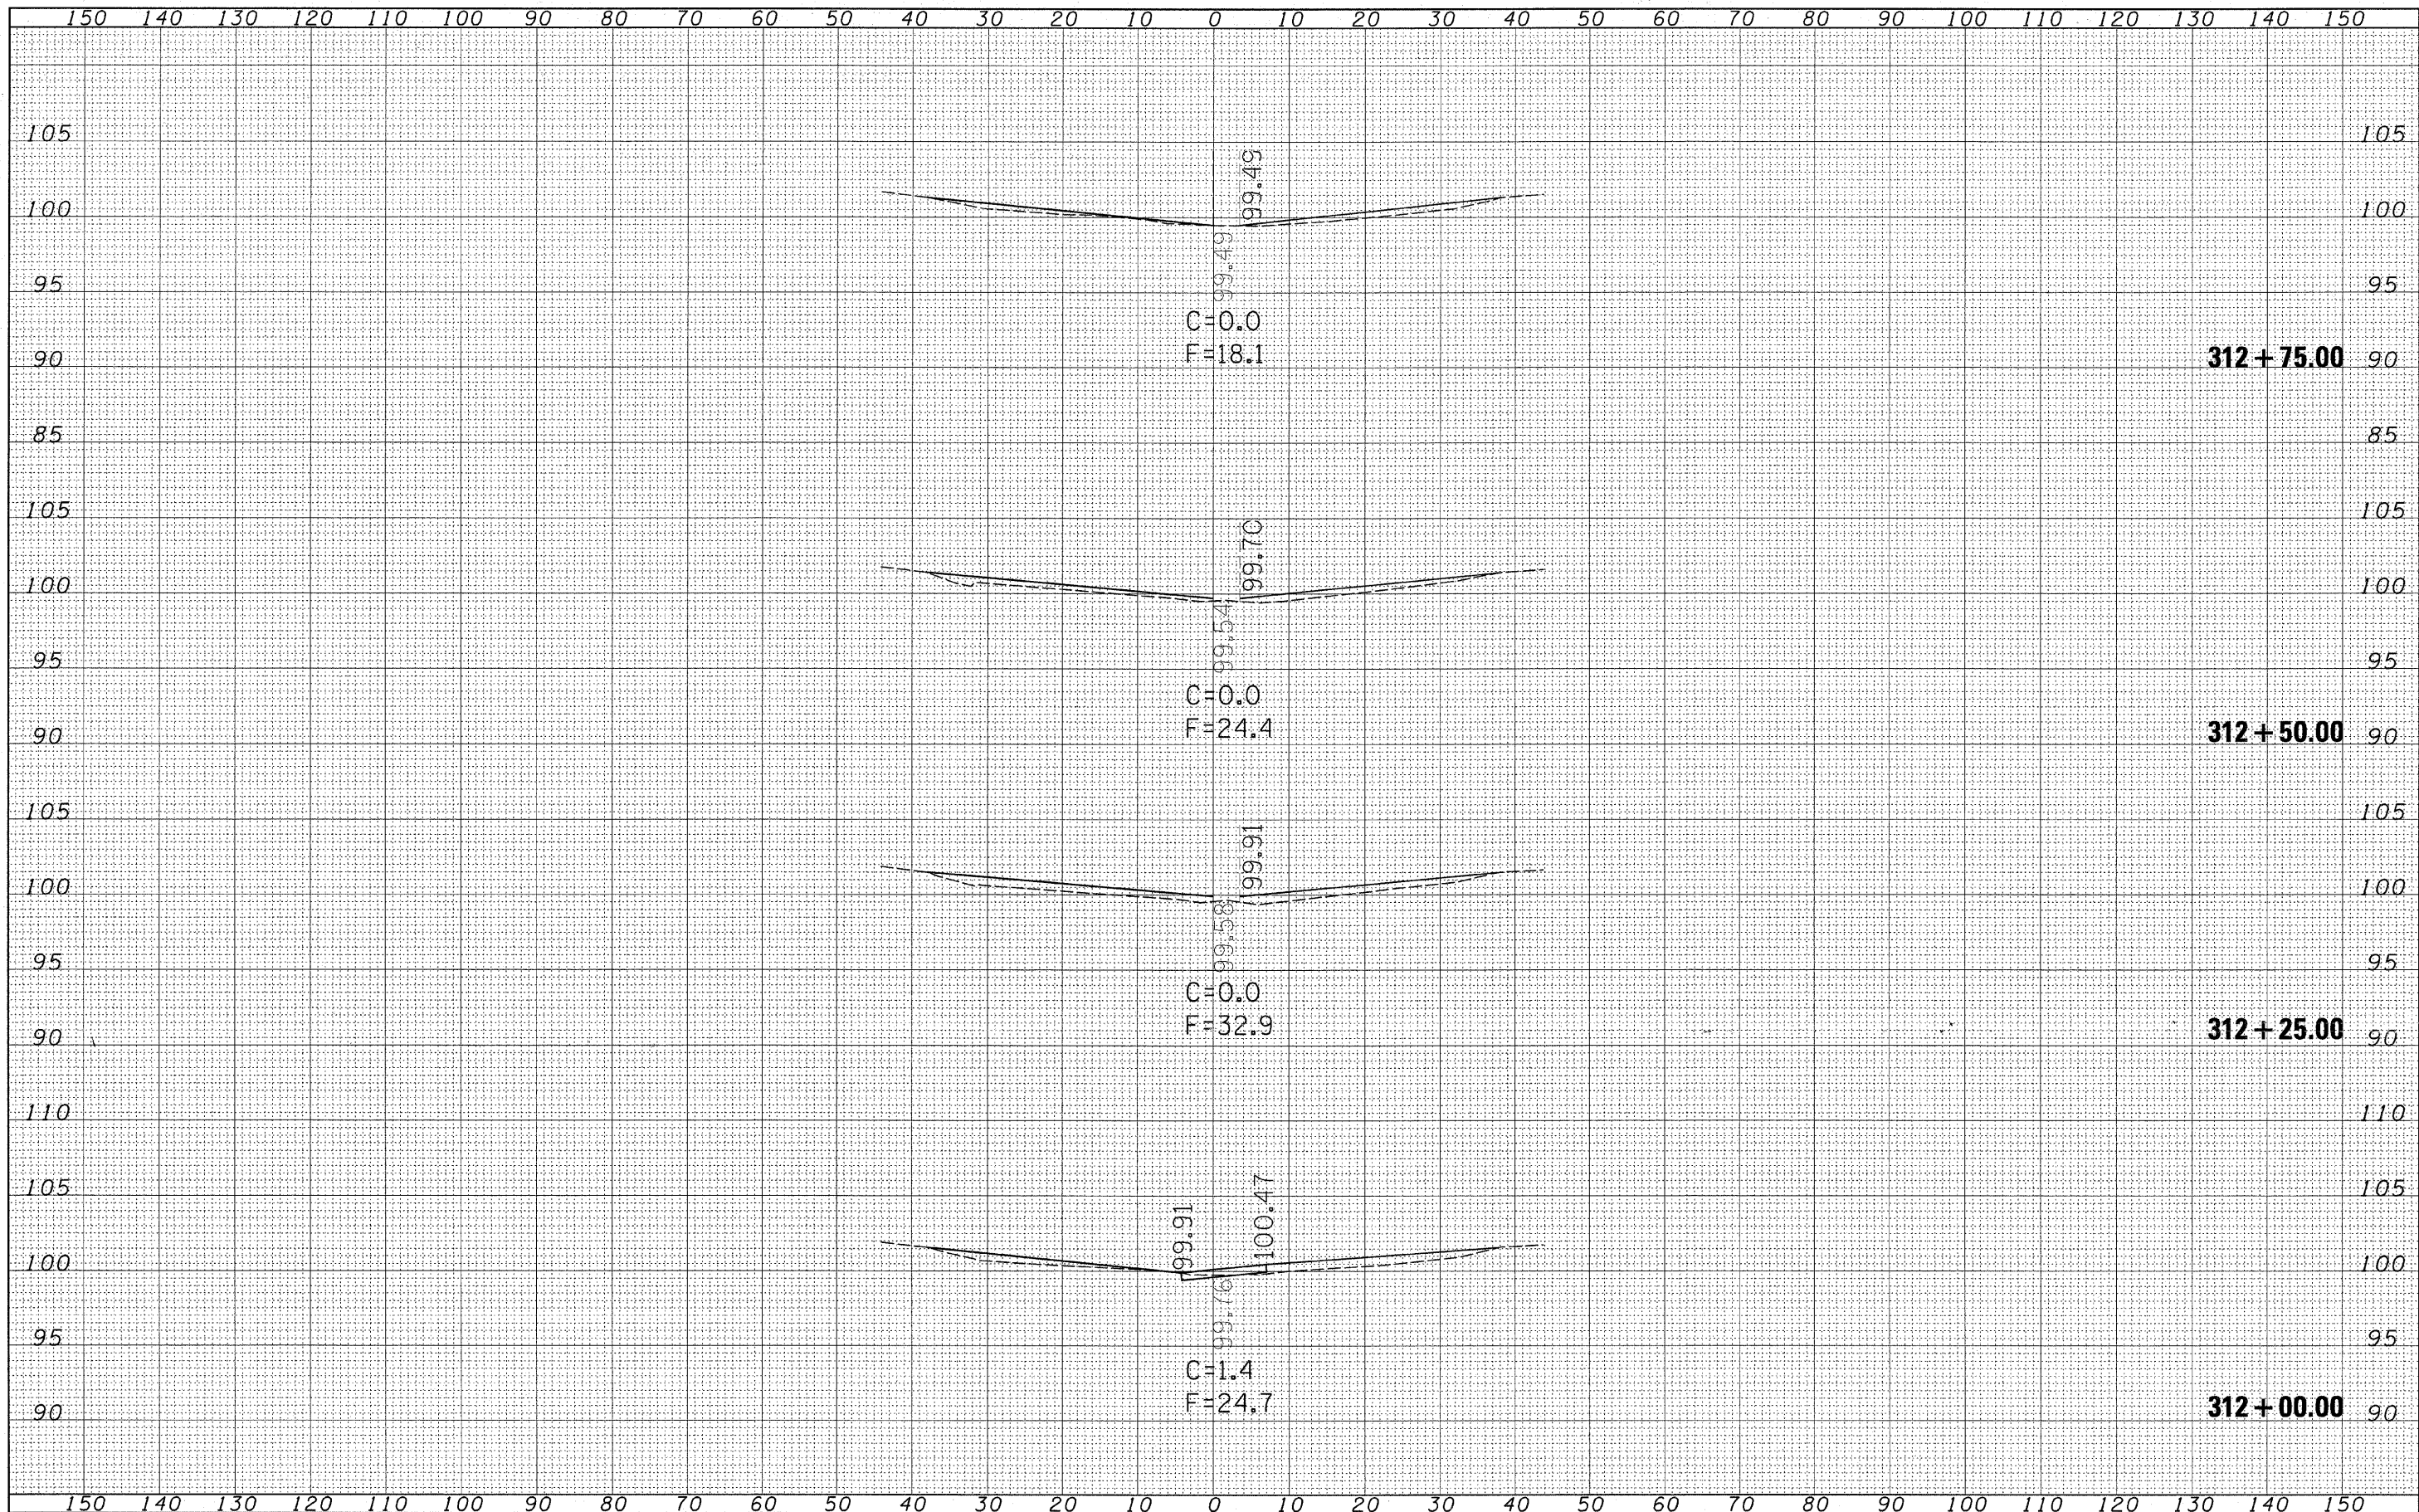

FILE NAME =	USER NAME = swartzr	DESIGNED -	REVISED -	STATE OF ILLINOIS DEPARTMENT OF TRANSPORTATION				STATION CROSS SECTIONS				F.A.P. RTE.	SECTION	COUNTY	TOTAL SHEETS	SHEET NO.			
ai:\pw\work\PW100T\SWARTZRW\08138928\0774158-sht-xssht.dgn		DRAWN -	REVISED -									322	458,20RS	MACON	151	147			
PLOT SCALE = 10.0000' / IN.		CHECKED -	REVISED -	SCALE: 10				SHEET NO. 4 OF 8 SHEETS				STA. 312+00.00 TO STA. 312+75.00				CONTRACT NO. 74150			
PLOT DATE = 3/17/2018		DATE -	REVISED -									ILLINOIS FED. AID PROJECT							