


DATE	
BY	
FINAL SURVEY	SURVEYED
NOTE BOOK NO.	PLOTTED
	TEMPLATE
	AREAS CHECKED

DATE	
BY	
ORIGINAL SURVEY	SURVEYED
NOTE BOOK NO.	PLOTTED
	TEMPLATE
	AREAS CHECKED

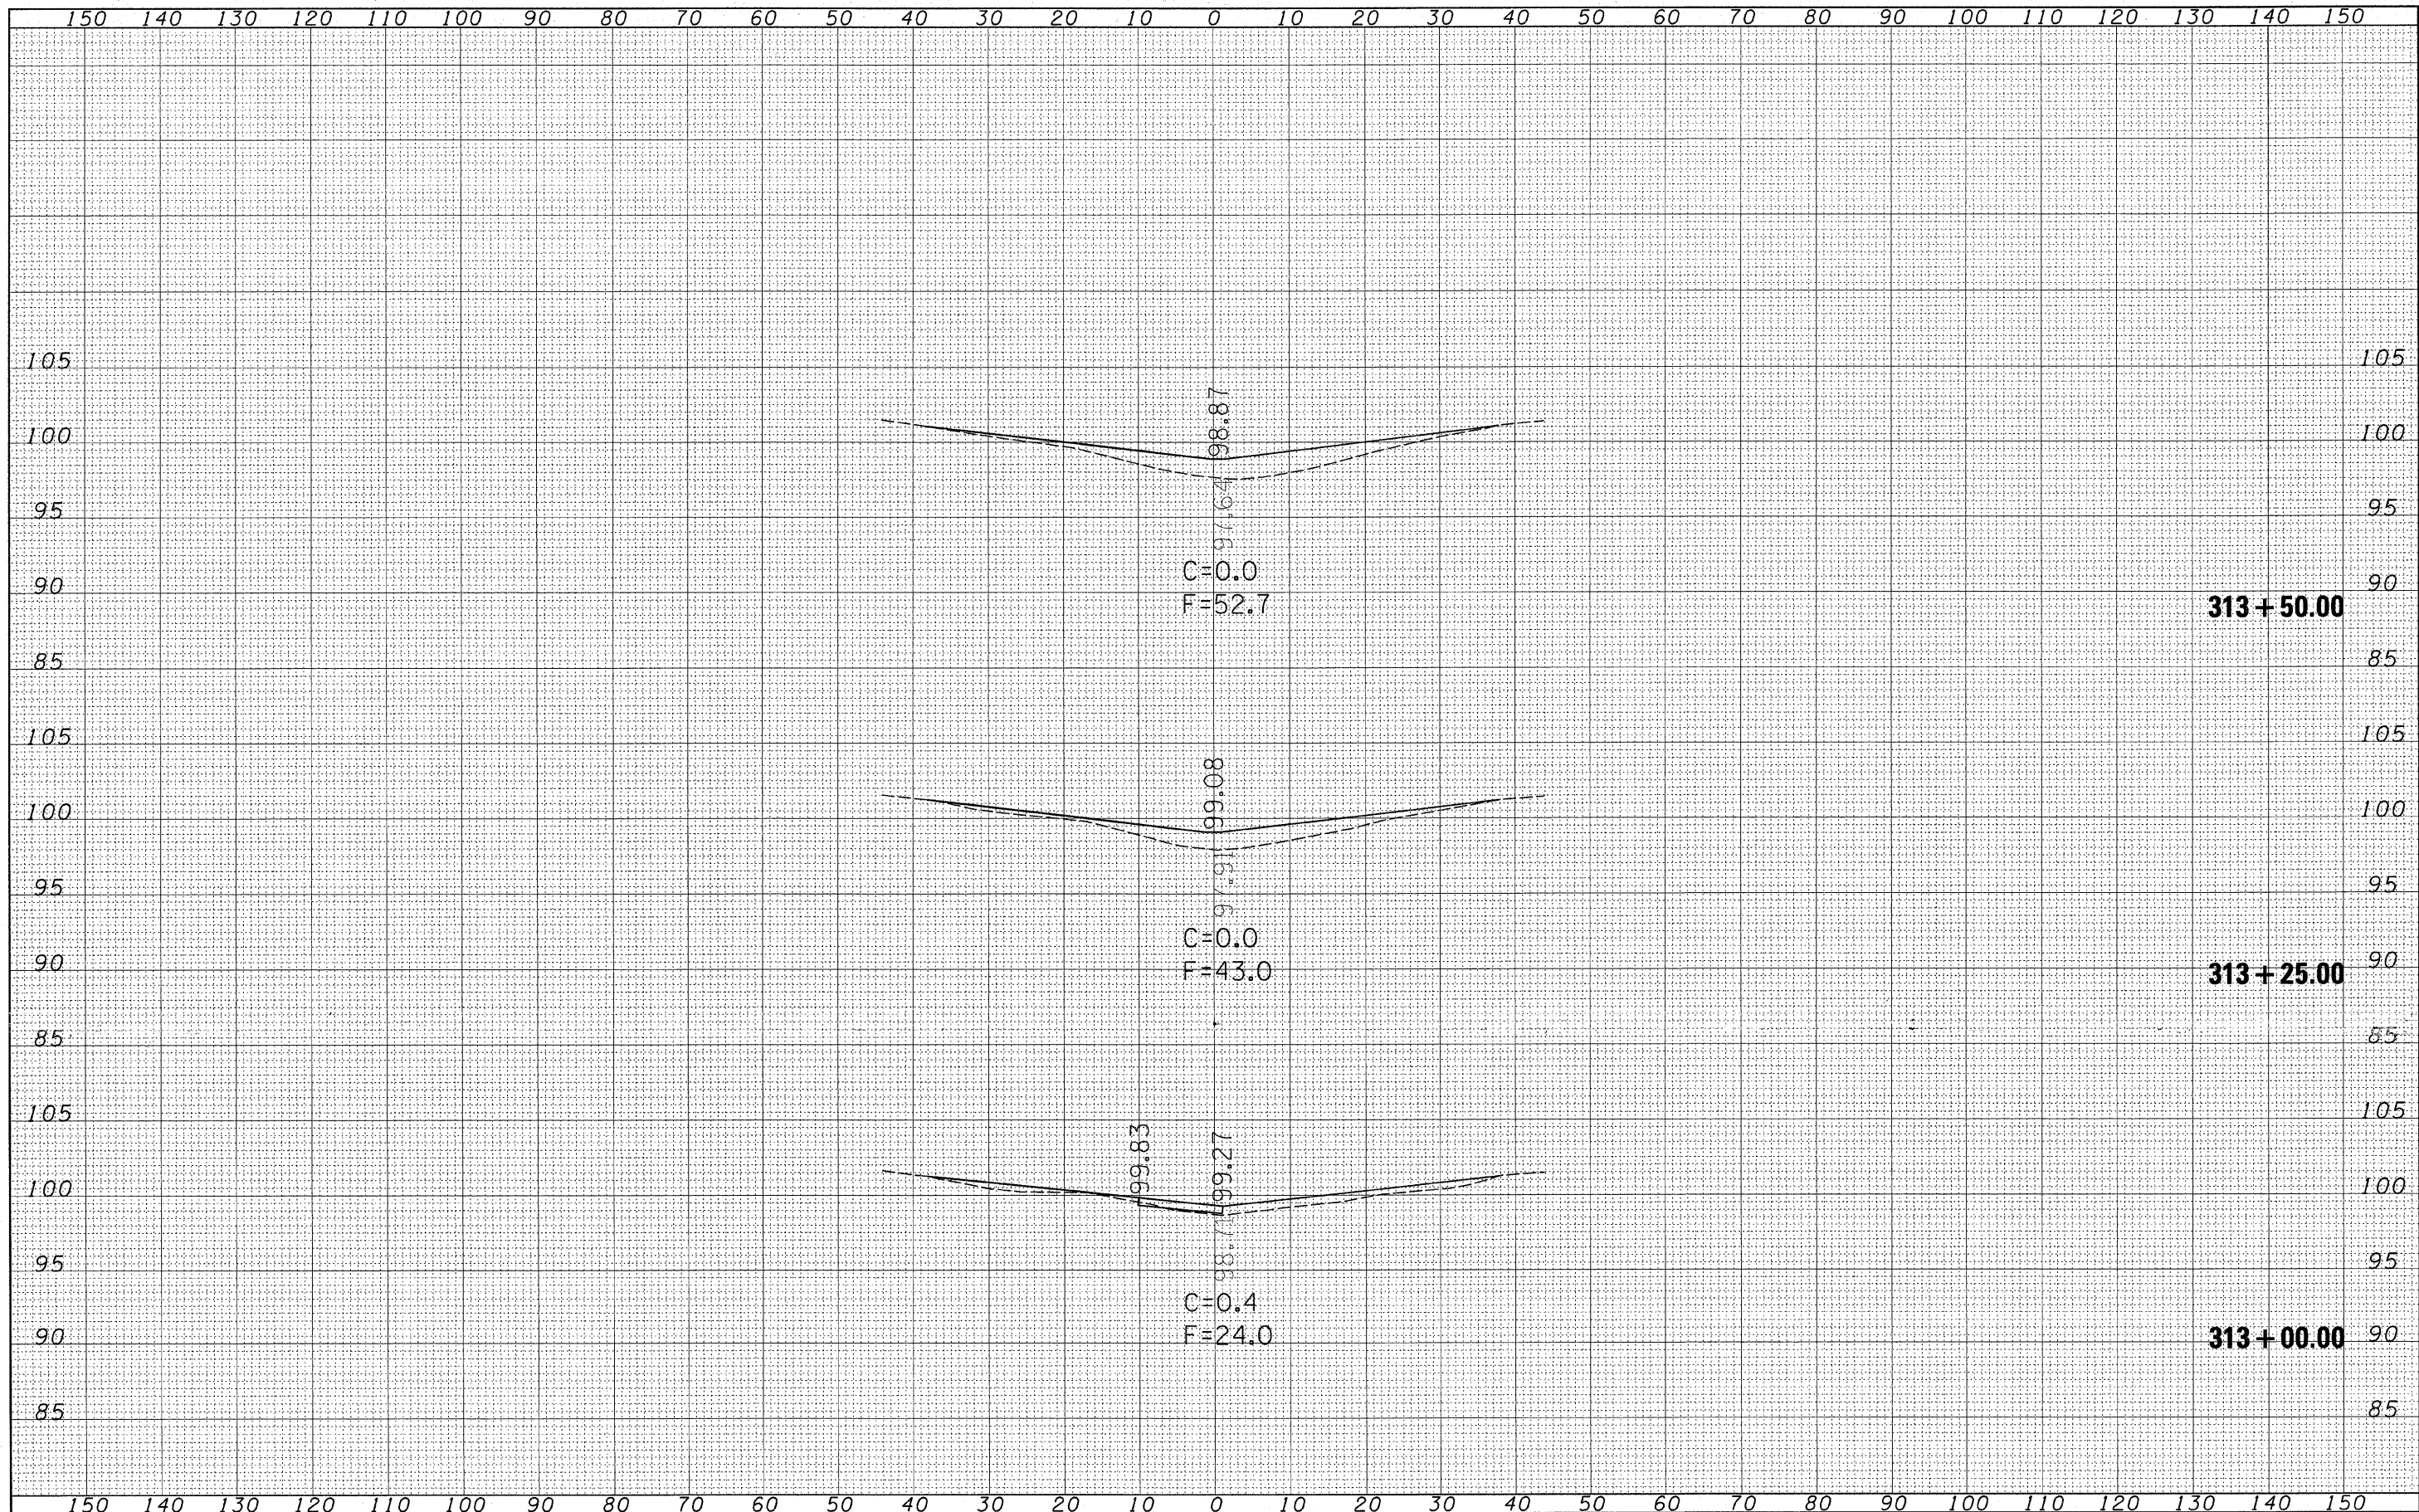

FILE NAME =	USER NAME = swartzrw	DESIGNED -	REVISED -	STATE OF ILLINOIS DEPARTMENT OF TRANSPORTATION	STATION CROSS SECTIONS				F.A.P. RTE.	SECTION	COUNTY	TOTAL SHEETS	SHEET NO.	
ca:\pw_work\pwidot\SWARTZRW\0138928\0774150-ss	t:xsht.dgn	DRAWN -	REVISED -		322	(58,20)RS	MACON	151	148					
	PLOT SCALE = 10.0000' / IN.	CHECKED -	REVISED -		SCALE: 10				SHEET NO. 5 OF 8 SHEETS		STA. 313+00.00 TO STA. 313+50.00		CONTRACT NO. 74150	
	PLOT DATE = 3/17/2010	DATE -	REVISED -		ILLINOIS FED. AID PROJECT									