


FINAL SURVEY	SURVEYED	BY	DATE
NOTE BOOK NO.	PLOTTED		
	TEMPLATE		
	AREAS CHECKED		

ORIGINAL SURVEY	SKETCHED	BY	DATE
NOTE BOOK NO.	PLOTTED		
	TEMPLATE		
	AREAS CHECKED		

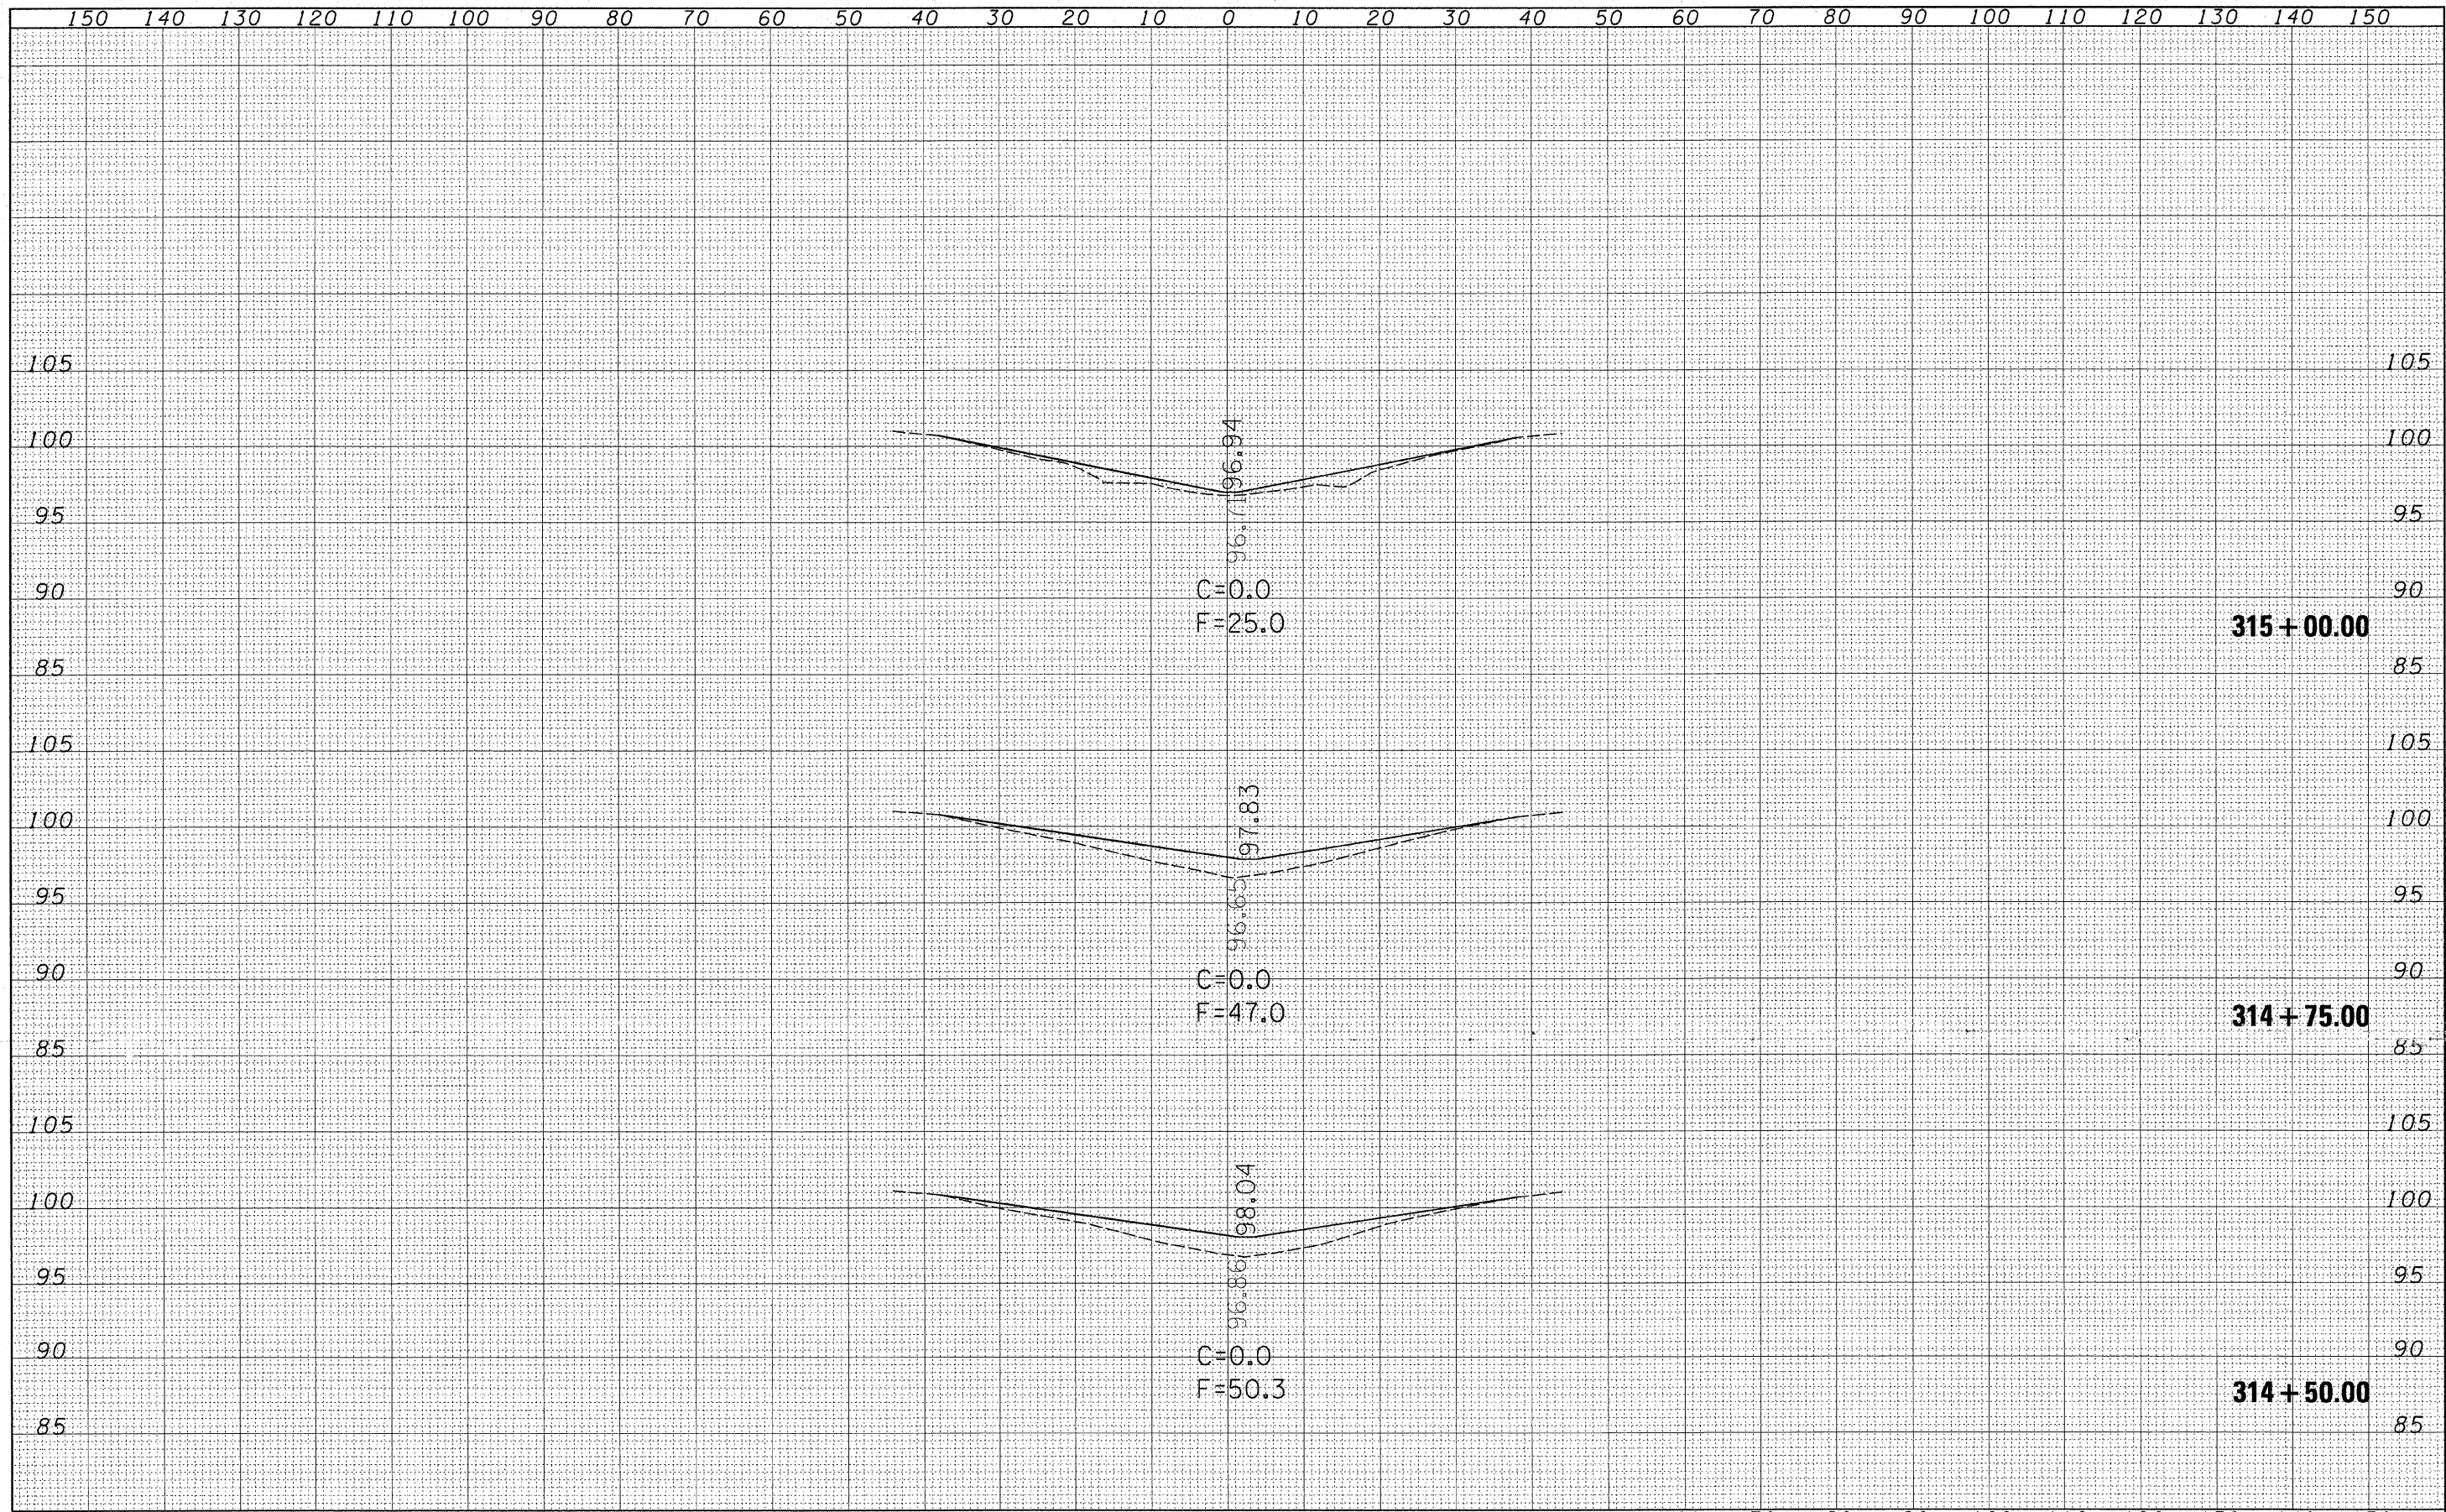

FILE NAME =	USER NAME = swartzrw	DESIGNED -	REVISED -	STATE OF ILLINOIS DEPARTMENT OF TRANSPORTATION	STATION CROSS SECTIONS				F.A.P. RTE.	SECTION	COUNTY	TOTAL SHEETS	SHEET NO.
ca:\pwork\pwork\DOT\SWARTZRW\d0138928\0774150-1\st-xsh.txd		DRAWN -	REVISED -		322	(58,20)RS	MACON	151	150				
PLOT SCALE = 10.0000' / IN.		CHECKED -	REVISED -		SCALE: 10				SHEET NO. 7 OF 8 SHEETS		STA. 314+50.00 TO STA. 315+00.00		CONTRACT NO. 74150
PLOT DATE = 3/17/2018		DATE -	REVISED -		ILLINOIS FED. AID PROJECT								