


FINAL SURVEY NO.	SURVEYED PLOTTED TEMPLATE AREAS CHECKED	BY	DATE

ORIGINAL SURVEY NO.	SURVEYED PLOTTED TEMPLATE AREAS CHECKED	BY	DATE

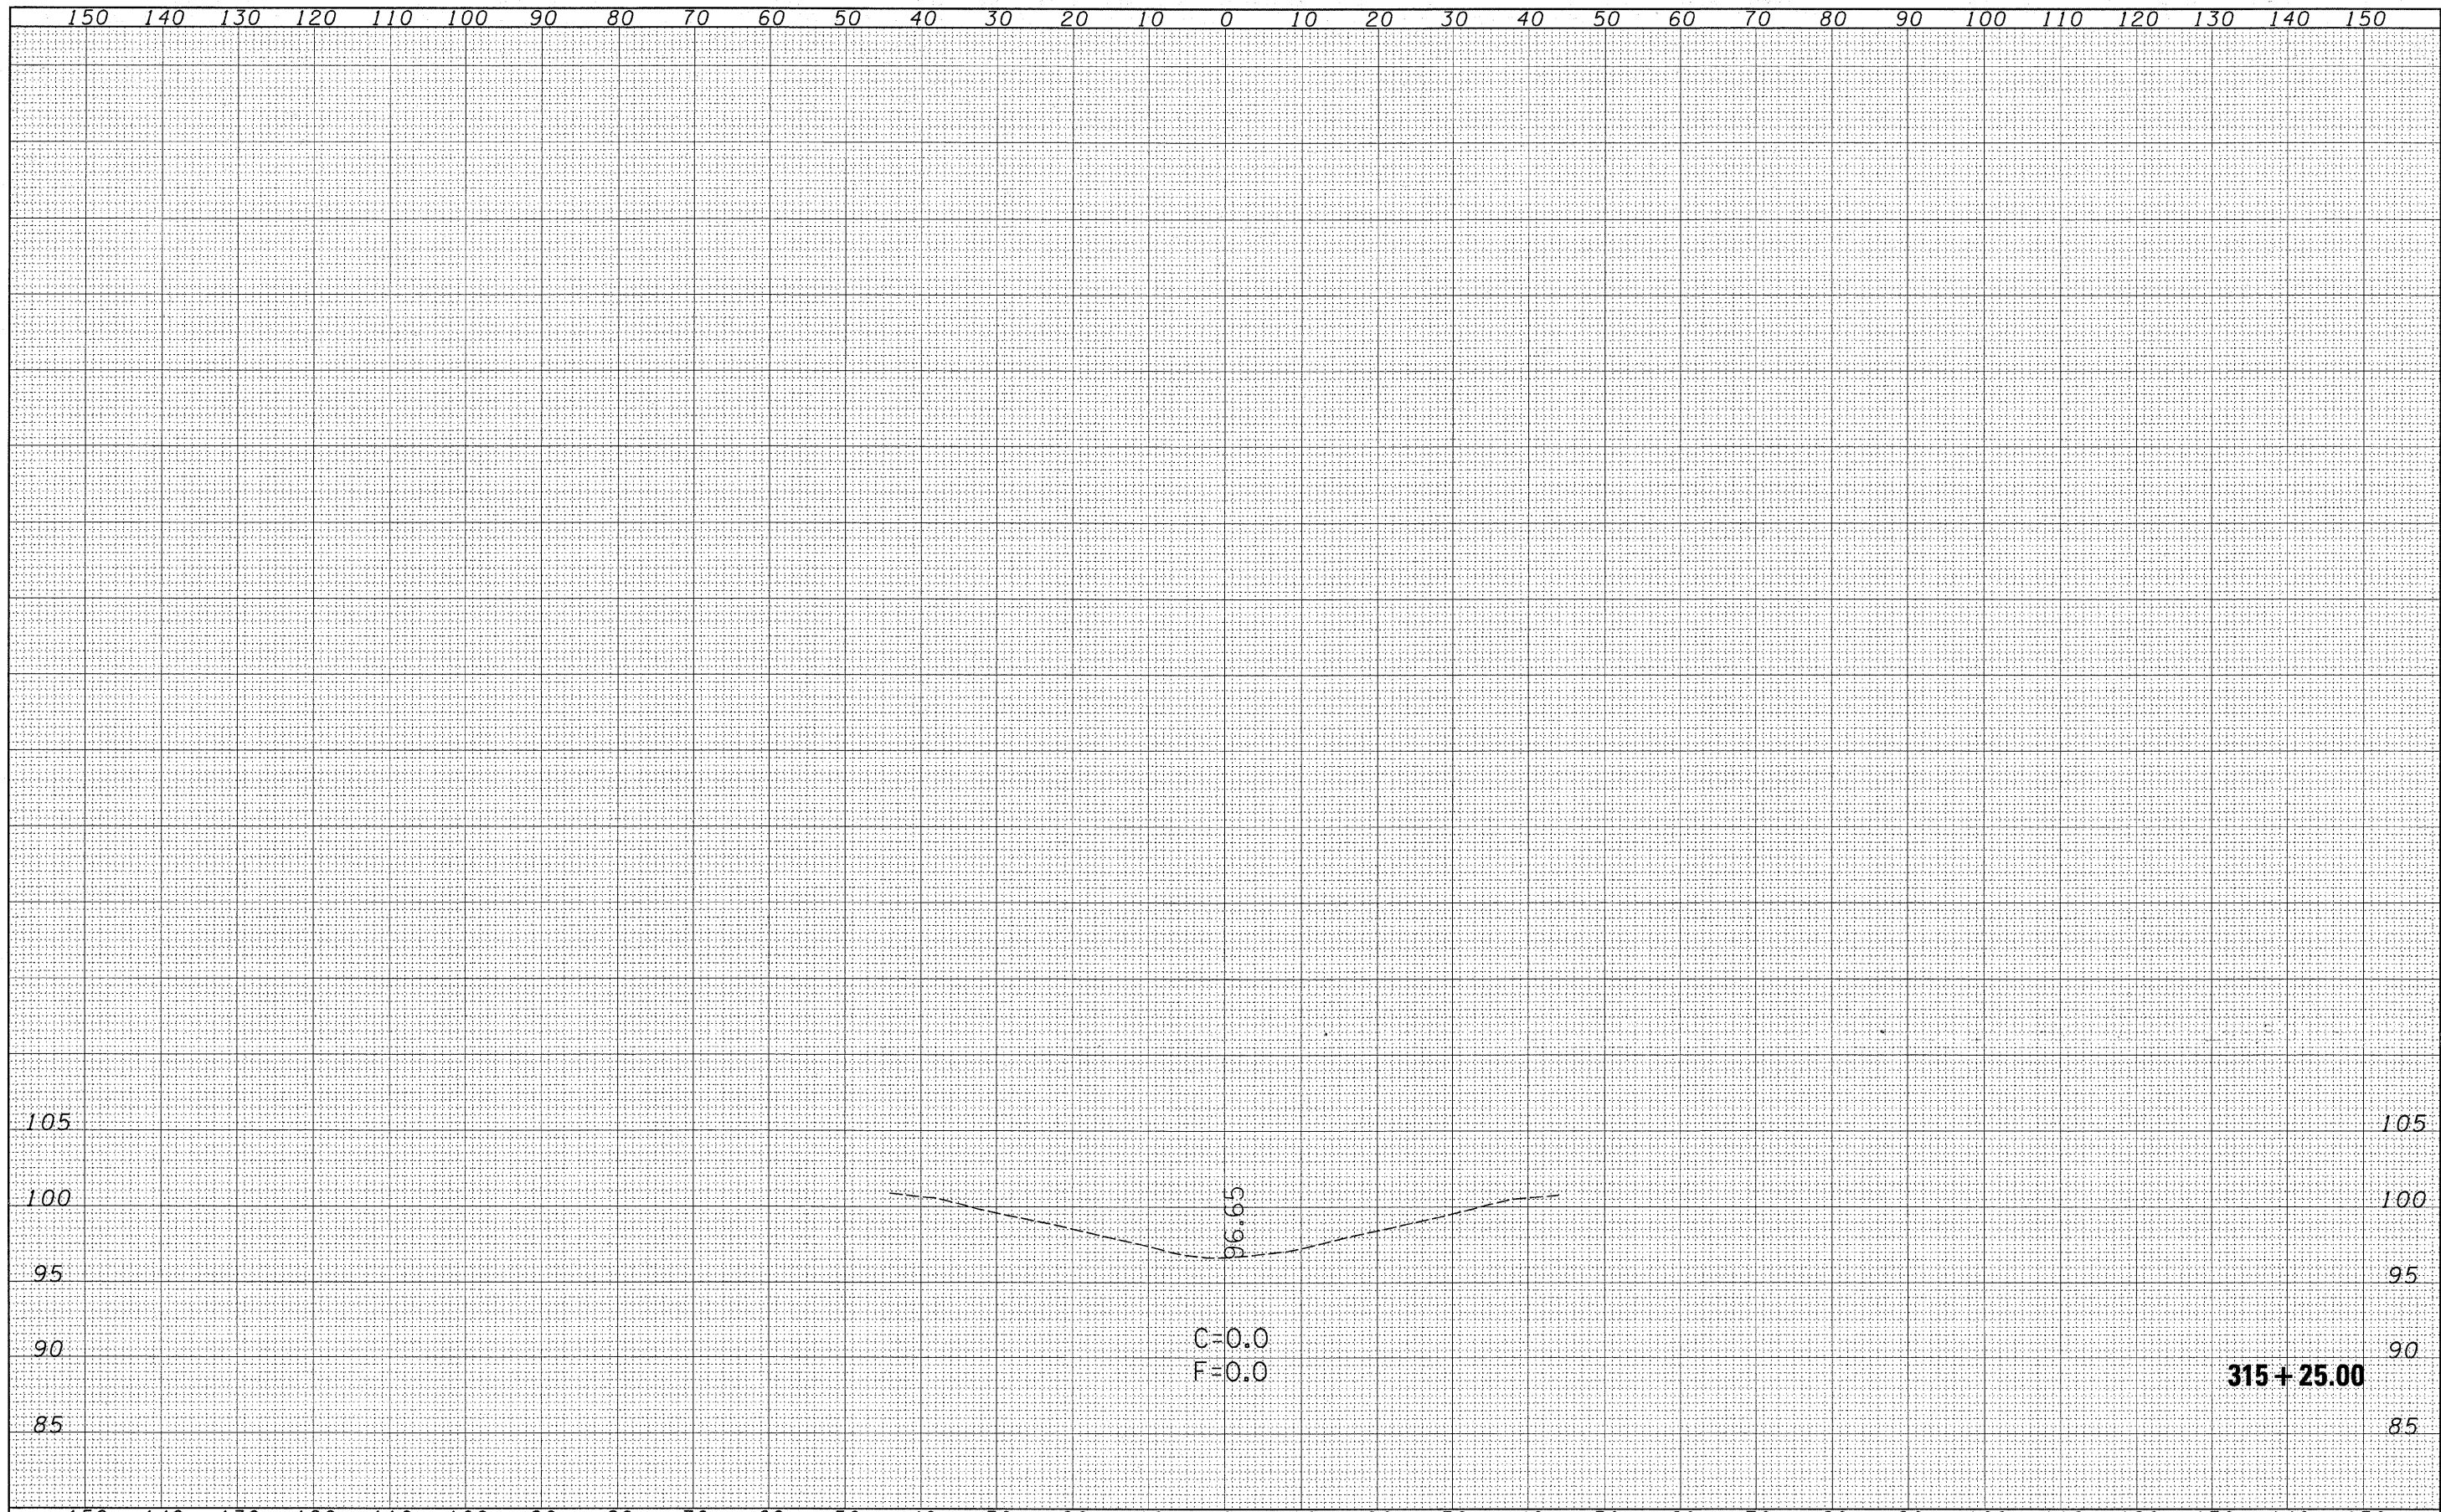

FILE NAME =	USER NAME = swartzw	DESIGNED -	REVISED -	STATE OF ILLINOIS DEPARTMENT OF TRANSPORTATION	STATION CROSS SECTIONS				F.A.P. RTE.	SECTION	COUNTY	TOTAL SHEETS	SHEET NO.
at:\pwwork\pwwidgt\swartzw\d0130928\0774158-s	t-xssht.dgn	DRAWN -	REVISED -		SCALE: 10	SHEET NO. 8	OF 8	SHEETS	322	(58,20)RS	MACON	151	151
	PLOT SCALE = 10.0000' / IN.	CHECKED -	REVISED -		STA. 315+25.00	TO STA. 315+25.00		ILLINOIS FED. AID PROJECT					
	PLOT DATE = 3/17/2010	DATE -	REVISED -		CONTRACT NO. 74150								