


**EXISTING TYPICAL SECTION**  
STA. 1230+39.00 TO STA. 1233+10.92



**EXISTING TYPICAL SECTION**  
STA. 1238+90.83 TO STA. 1241+20.24

FILE NAME = X:\ARCHIVE\2007\07\07\used\Plans\Ex\_Typical Sections.dgn

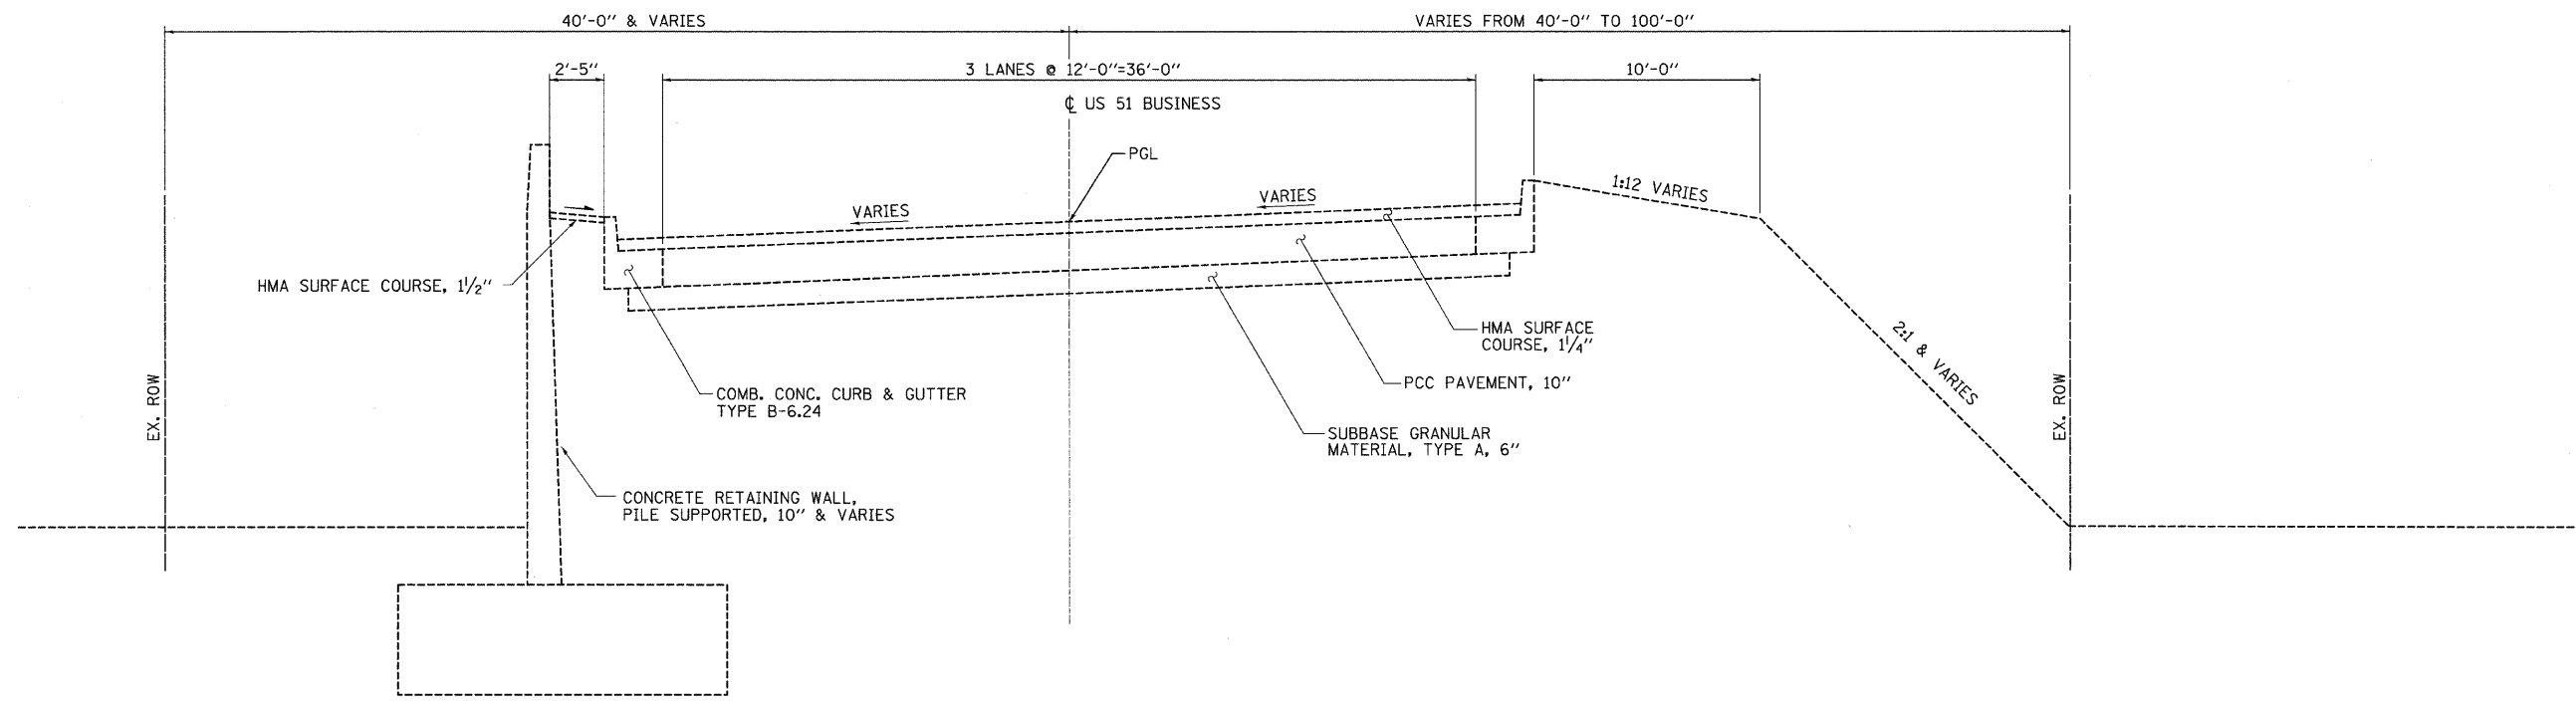

USER NAME = msj	DESIGNED - JLF	REVISED -
PLOT SCALE = 4,000.00' / IN.	DRAWN - JDK	REVISED -
PLOT DATE = 3/12/2010	CHECKED - DAR/TLO	REVISED -
	DATE - 09/24/2009	REVISED -

**STATE OF ILLINOIS**  
**DEPARTMENT OF TRANSPORTATION**

EXISTING TYPICAL SECTIONS			
SCALE:	SHEET NO.	OF SHEETS	STA. TO STA.

F.A.P. RTE.	SECTION	COUNTY	TOTAL SHEETS	SHEET NO.
710	(50Z-VB) BR	MACON	79	5
FED. ROAD DIST. NO. ILLINOIS FED. AID PROJECT			CONTRACT NO. 74215	