


STATE OF ILLINOIS
DEPARTMENT OF TRANSPORTATION


* Order a (E) & a₁(E) bars full length.
Cut to fit skew and use remainder
of bars in opposite end.

** Order a₄(E) bars full length.
Cut to fit at stage construction line
& use remainder for stage 2.

Notes:
See sheet 12 of 33 for superstructure details
and Bill of Material.
For Section A-A and diaphragm details see
sheet 13 of 33.
Bars indicated thus 20 x 3-#5 etc. indicates
20 lines of bars with 3 lengths per line.
See sheet 12 of 33 for parapet reinforcement.

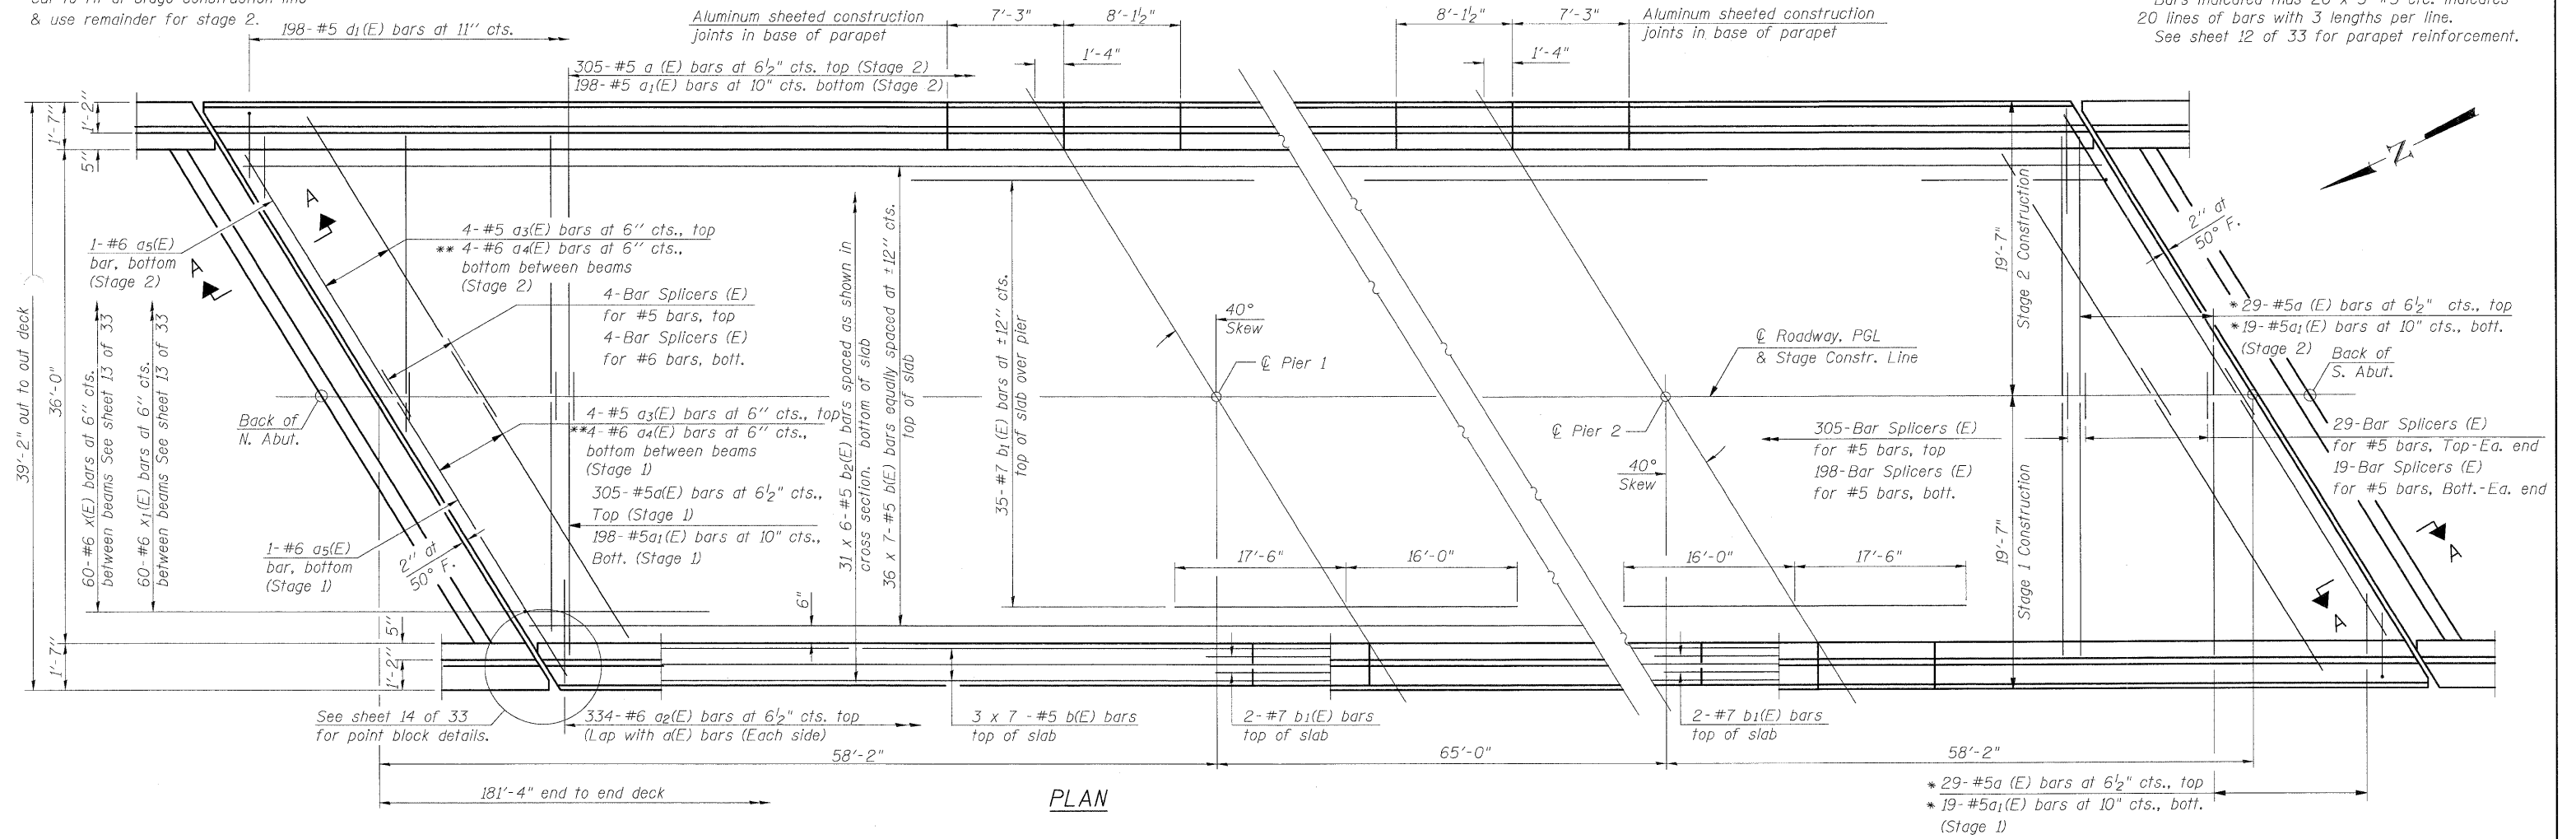

PLAN

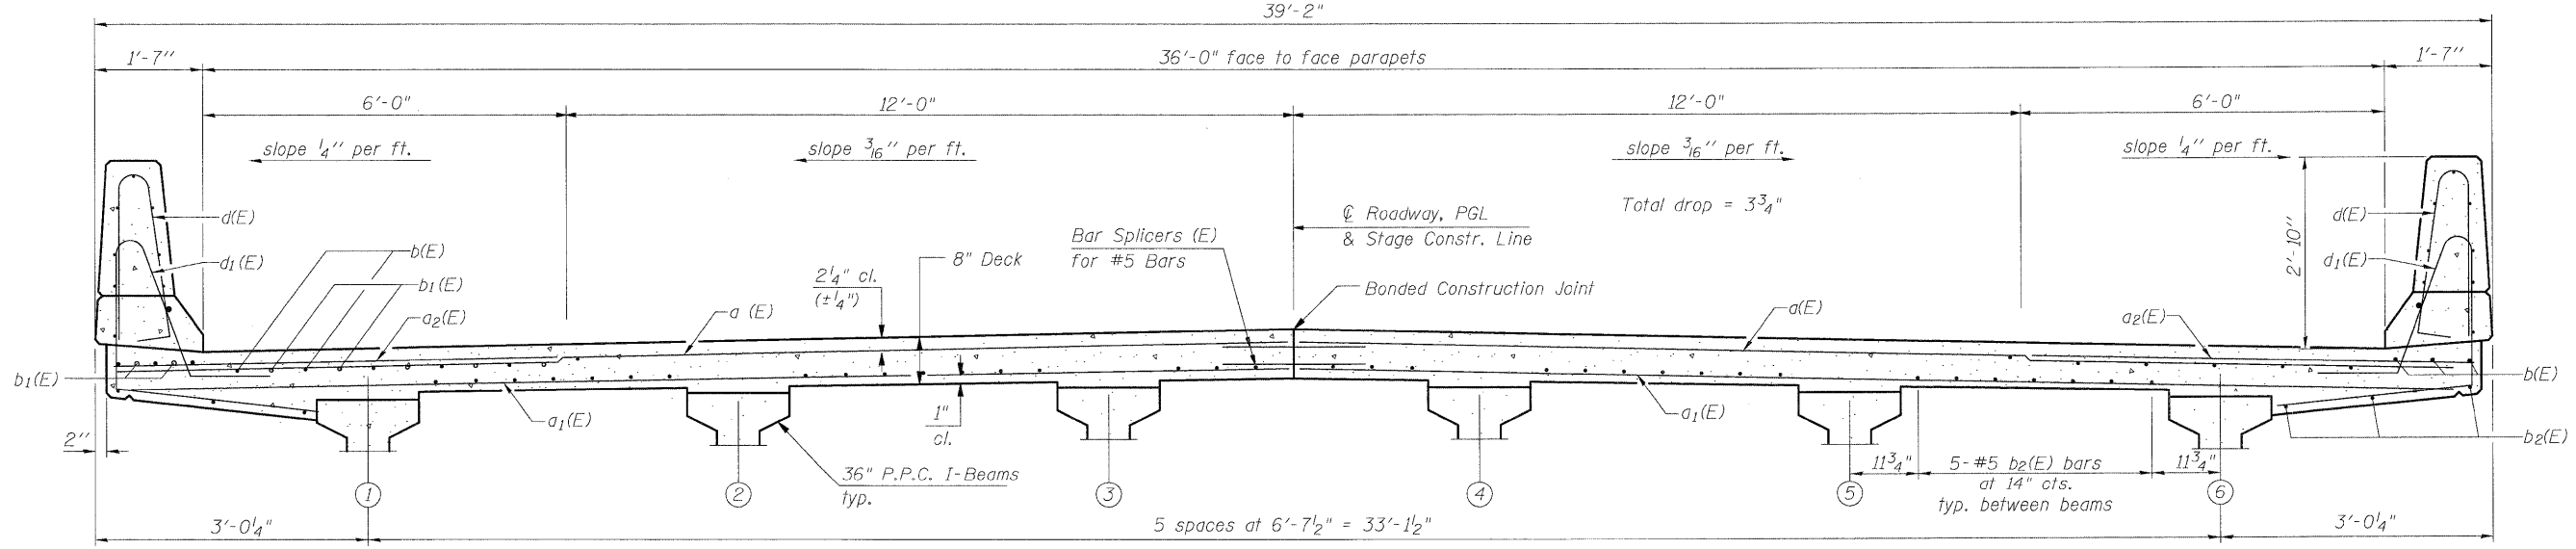

CROSS SECTION
(Looking South)

NEAR PIER

NEAR MIDSPAN

DECK PLAN
S.N. 018-0064

DESIGNED	SCD
CHECKED	DRB
DRAWN	THW
CHECKED	SCD

ie CONSULTANTS, INC
6420 SOUTH SIXTH STREET
SPRINGFIELD, ILLINOIS 62712
TEL. (217) 529-8027
FAX (217) 529-4543
WWW.IE-CONSULTANTS.COM

SHEET NO. 11 OF 33 SHEETS	F.A.P. RTE. 116	SECTION (112BR1)B	COUNTY CUMBERLAND	TOTAL SHEETS 72	SHEET NO. 42
	CONTRACT NO. 74236				
FED. ROAD DIST. NO. - ILLINOIS FED. AID PROJECT					