


BY _____ DATE _____
 SURVEYED _____
 PLOTTED _____
 FINAL SURVEY _____
 NOTE BOOK _____
 NO. _____

BY _____ DATE _____
 SURVEYED _____
 PLOTTED _____
 ORIGINAL SURVEY _____
 NOTE BOOK _____
 NO. _____

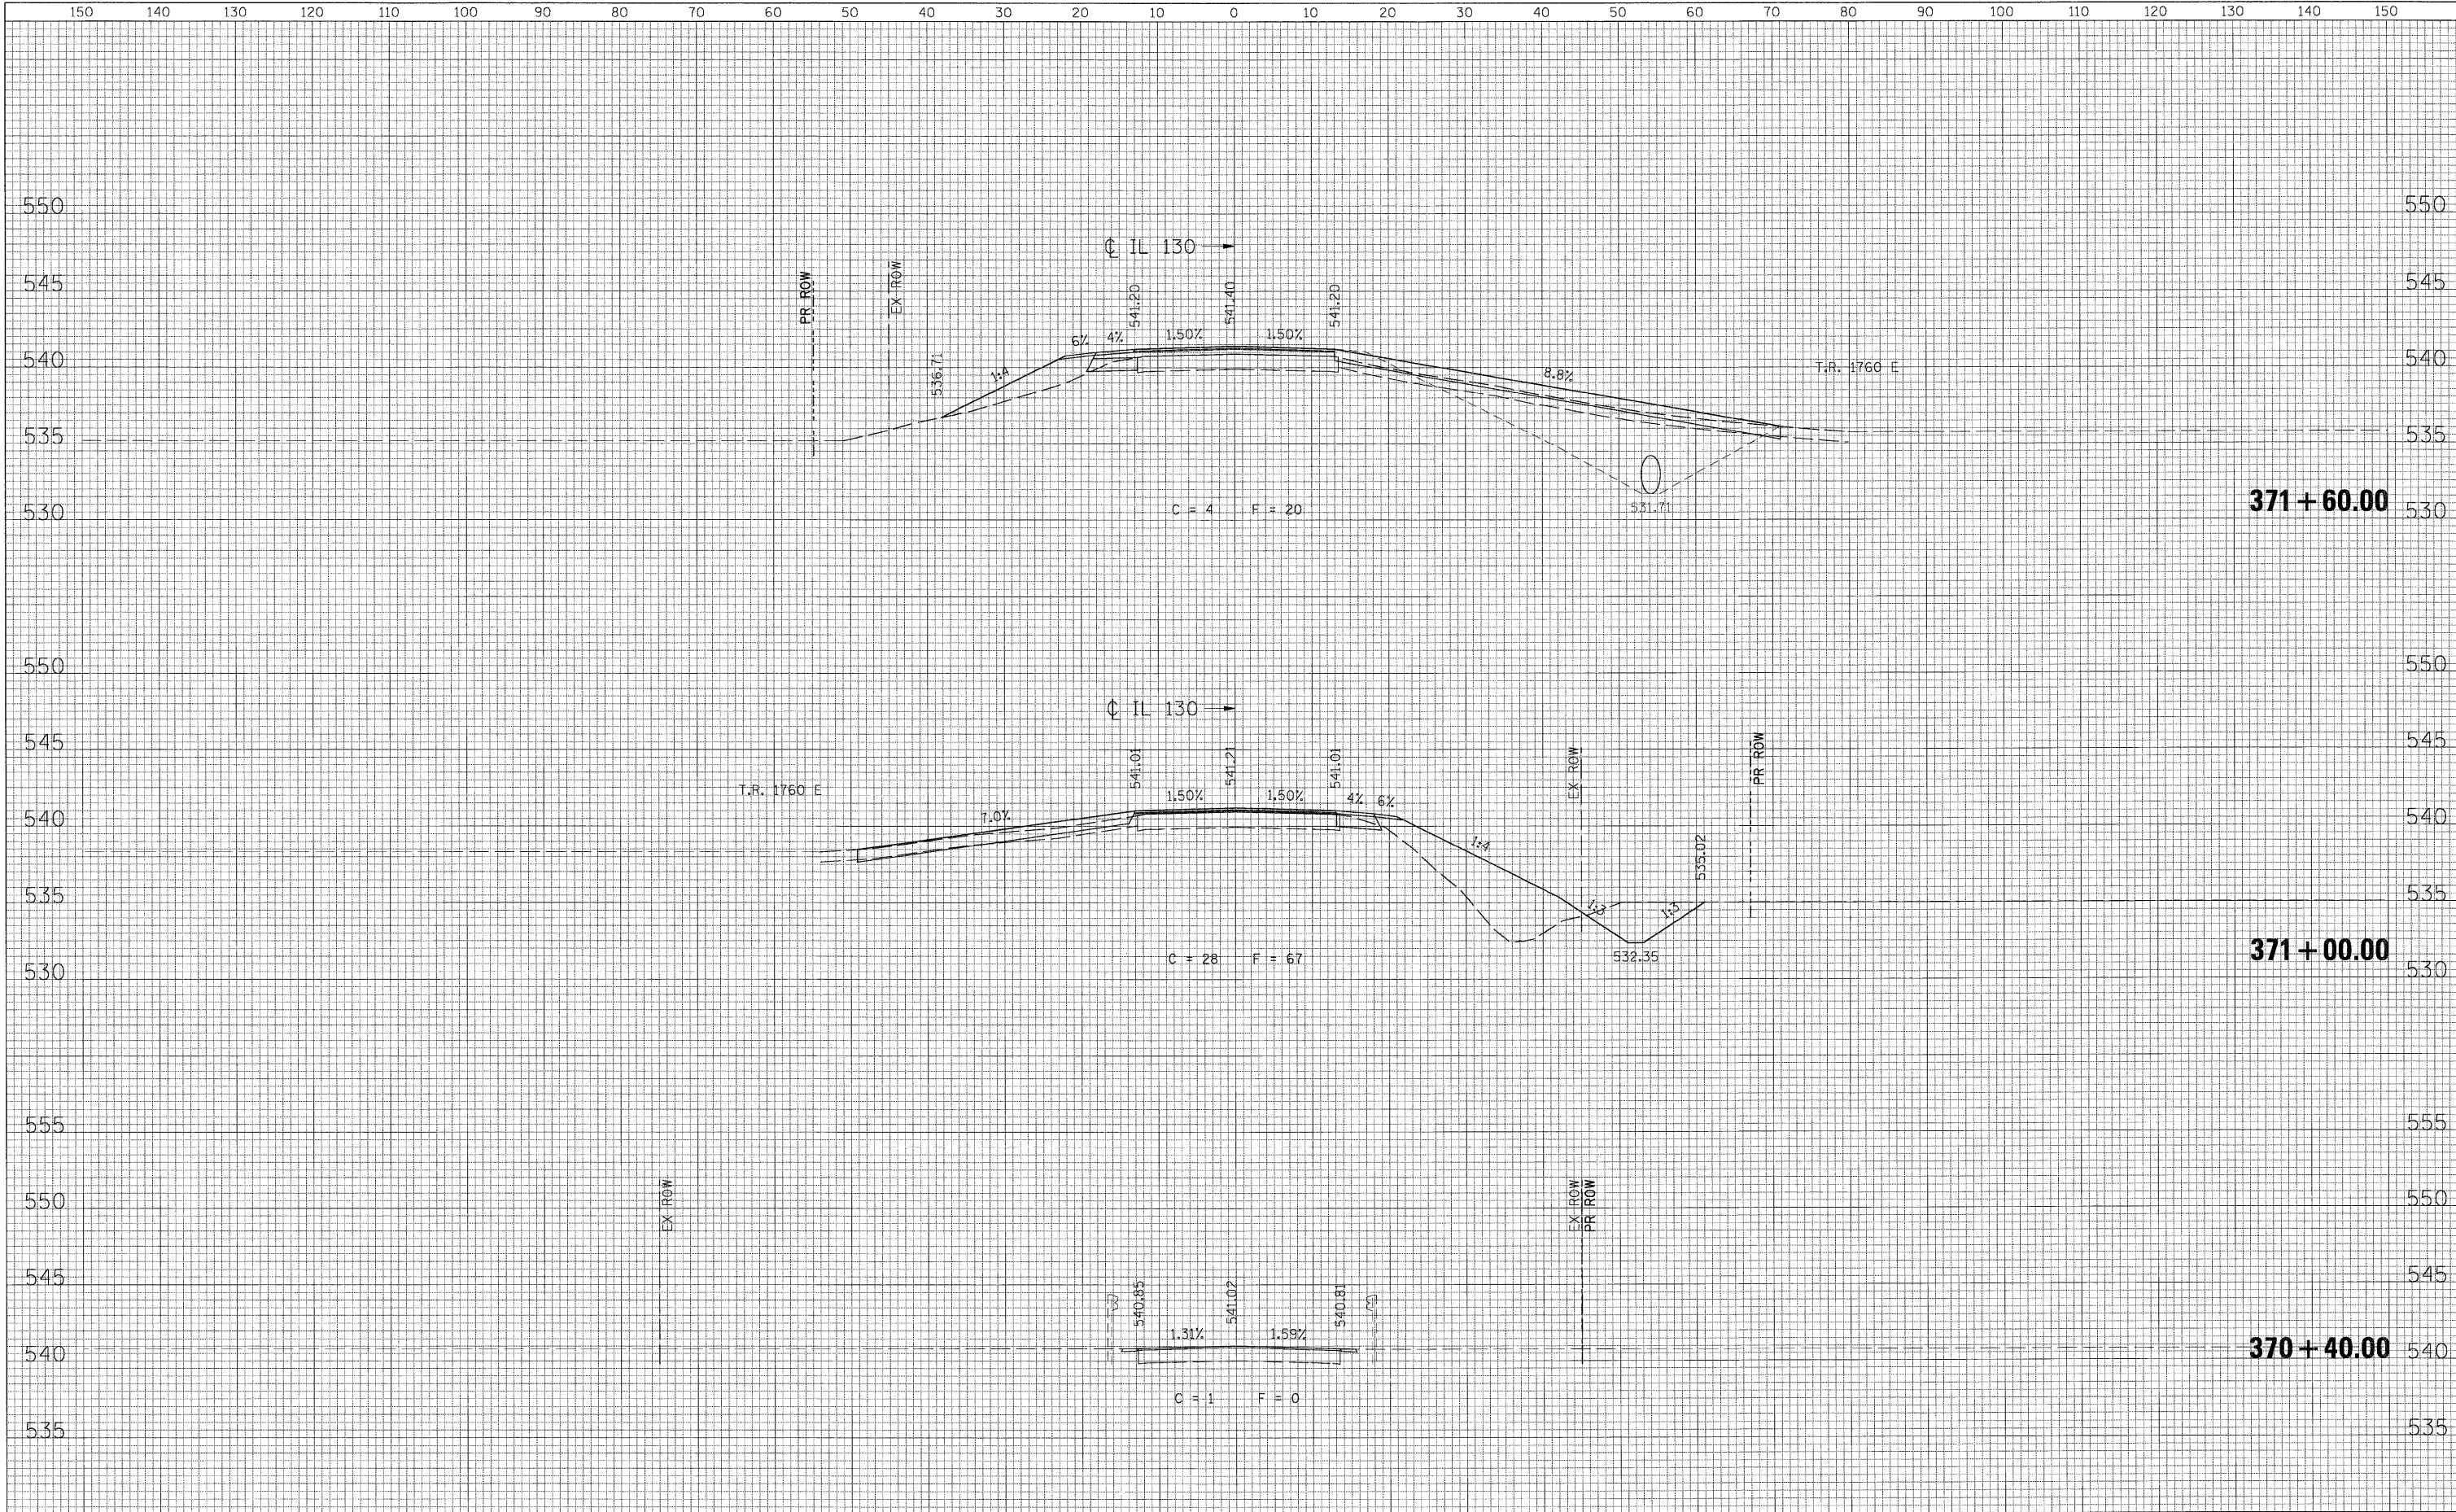

FILE NAME = G:\508026-7\CADD Sheets\0774236-sht-XSht.dgn	USER NAME = IE Consultants	DESIGNED -	REVISD -	STATE OF ILLINOIS DEPARTMENT OF TRANSPORTATION	CROSS SECTIONS - IL ROUTE 130	F.A.P. RTE. 116	SECTION (112BR)B	COUNTY CUMBERLAND	TOTAL SHEETS 72	SHEET NO. 65	
PLOT SCALE = 10.0000' / IN.	CHECKED -	REVISD -	SCALE:			SHEET NO. OF SHEETS	STA. 370+40.00 TO STA. 371+60.00	CONTRACT NO. 74236		ILLINOIS FED. AID PROJECT	
PLOT DATE = 8/13/2009	DATE -	REVISD -									