


FINAL SURVEY PLOTTED DATE SURVEYED BY DATE  
 NOTE BOOK NO. AREAS CHECKED

ORIGINAL SURVEY PLOTTED DATE SURVEYED BY DATE  
 NOTE BOOK NO. AREAS CHECKED

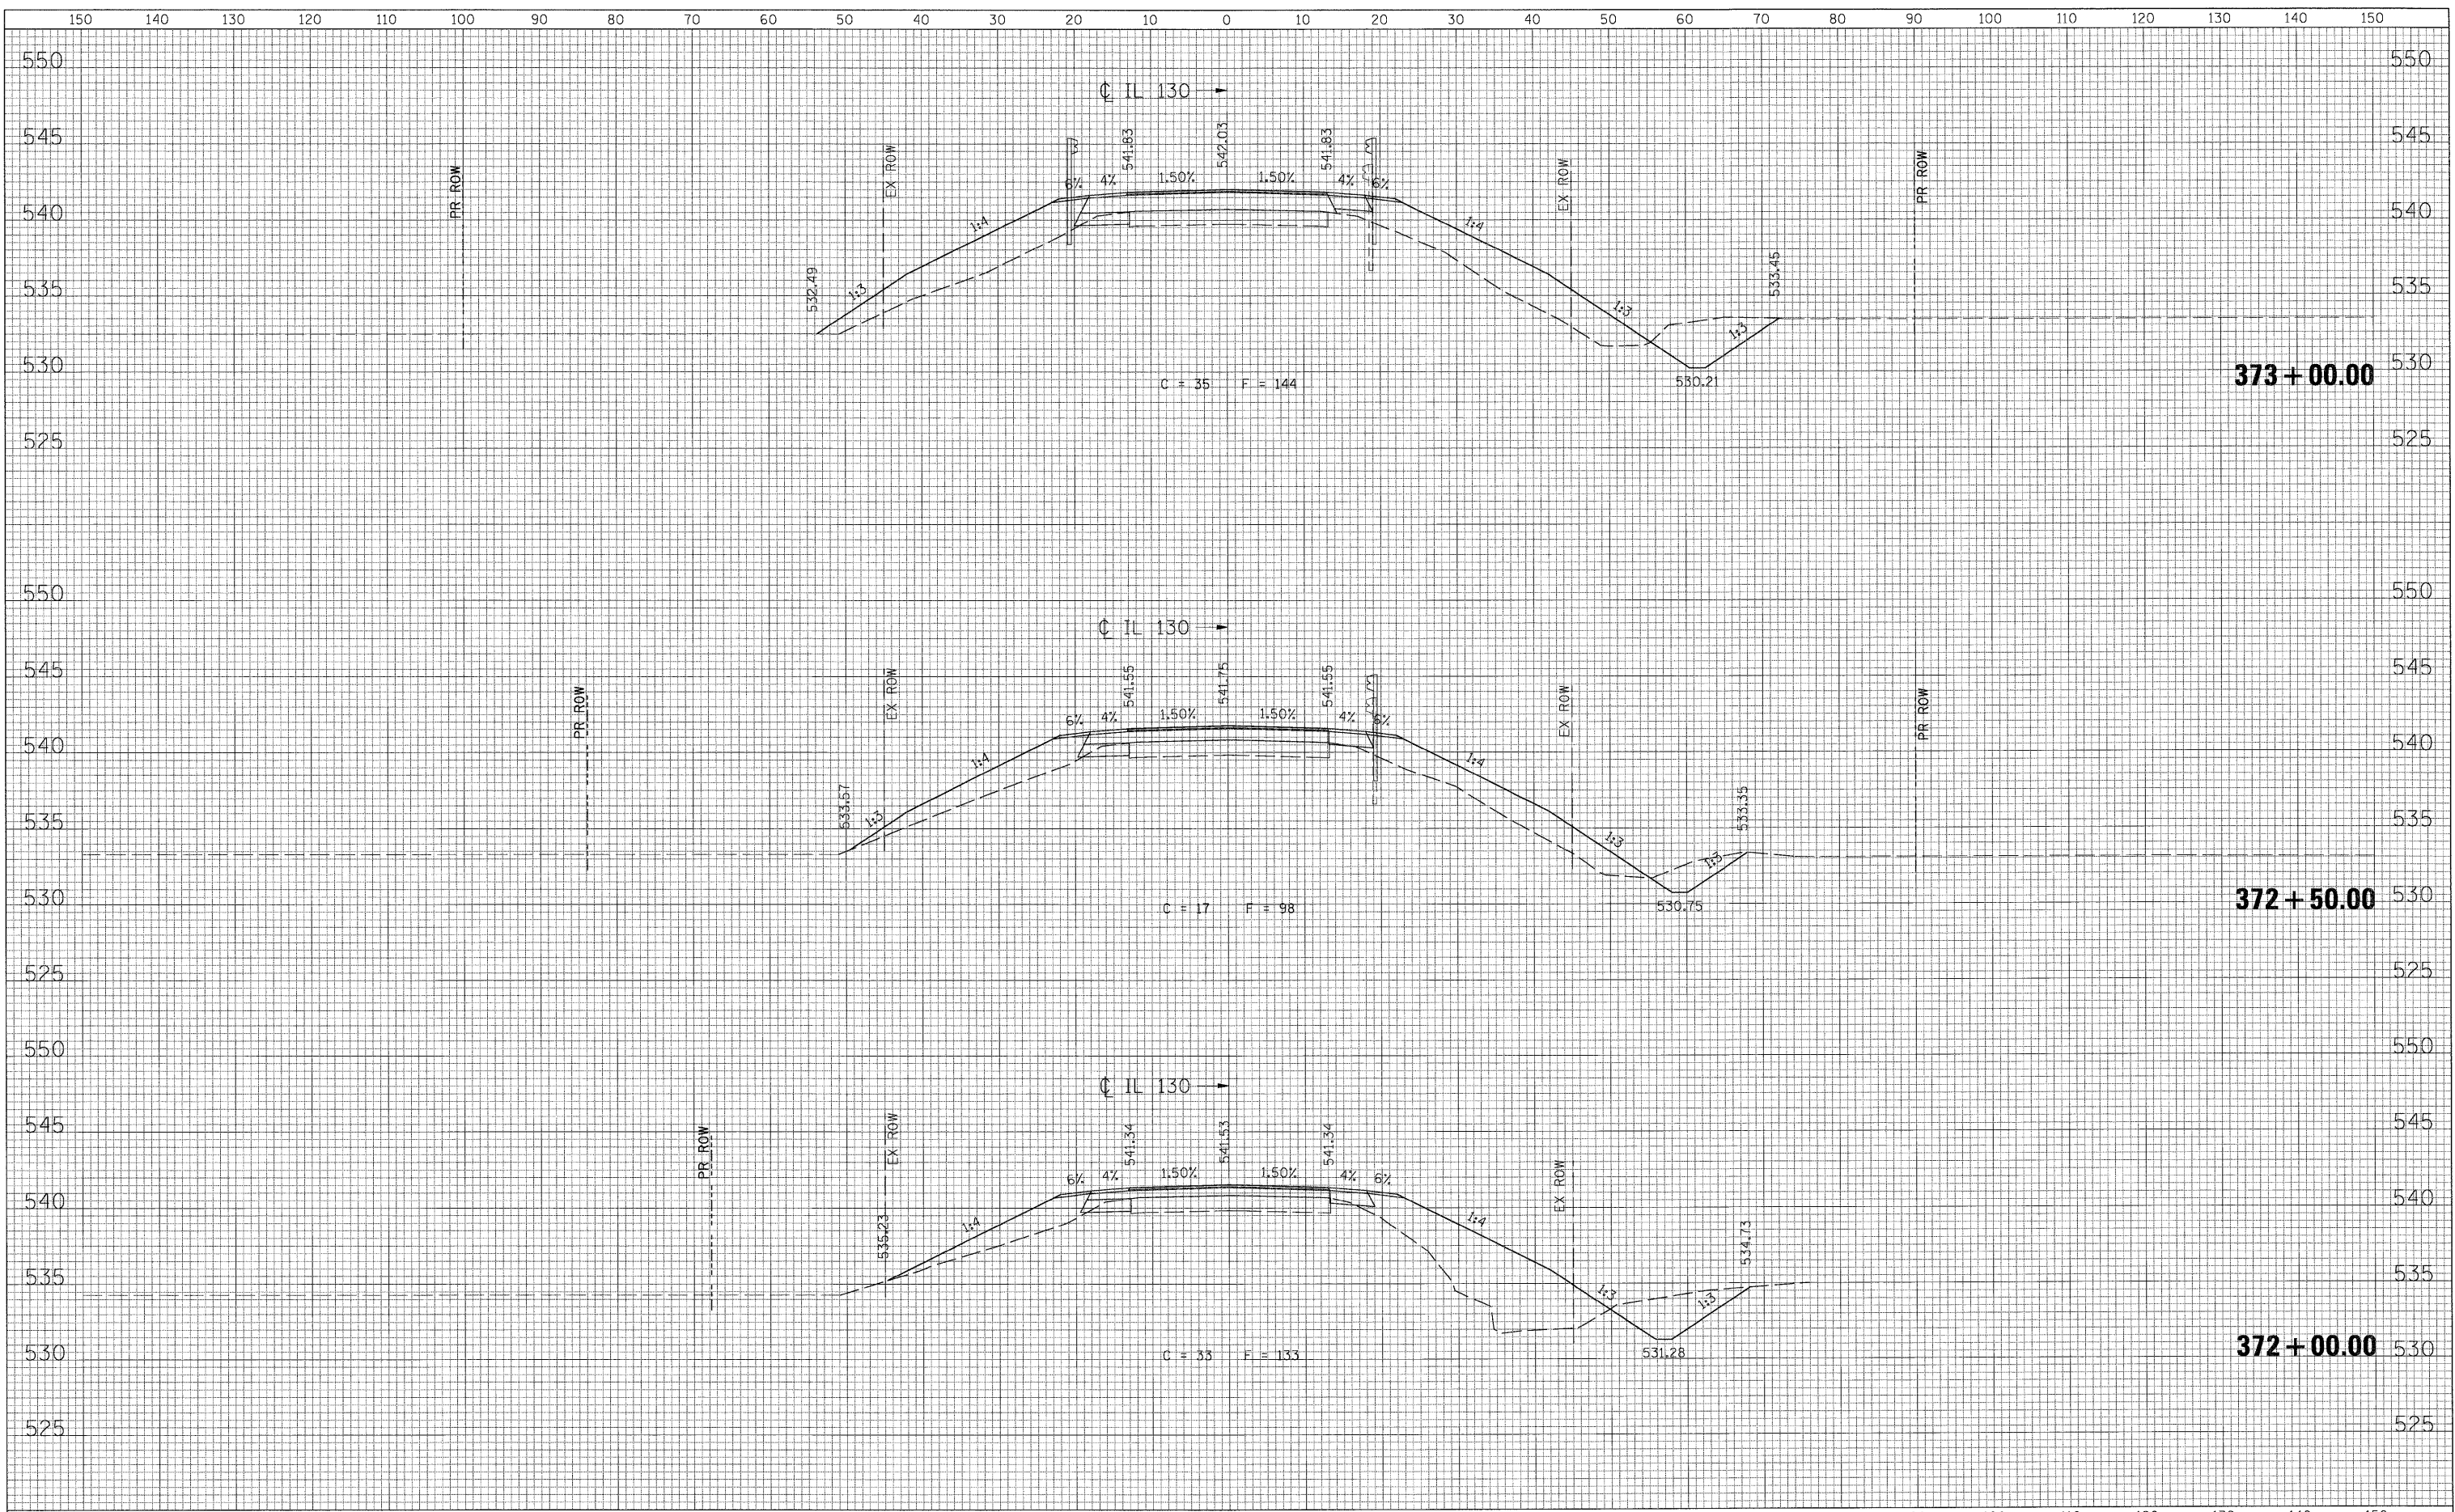

FILE NAME = G:\S08026-7\CA00 Sheets\0774236-sht-XSsht.dgn	USER NAME = IE Consultants	DESIGNED -	REVISD -	<b>STATE OF ILLINOIS DEPARTMENT OF TRANSPORTATION</b>	<b>CROSS SECTIONS - IL ROUTE 130</b>			F.A.P. RTE. 116	SECTION (112BR)B	COUNTY CUMBERLAND	TOTAL SHEETS 72	SHEET NO. 66
	PLOT SCALE = 10,000' / IN.	DRAWN -	REVISD -		SCALE:	SHEET NO.	OF SHEETS	STA. 372+00.00	TO STA. 373+00.00	CONTRACT NO. 74236		
	PLOT DATE = 8/13/2009	CHECKED -	REVISD -		[ILLINOIS] FED. AID PROJECT							
		DATE -	REVISD -									