


BY _____ DATE _____
 SURVEYED _____
 PLOTTED _____
 NOTE BOOK _____
 AREAS CHECKED _____
 NO. _____

BY _____ DATE _____
 SURVEYED _____
 PLOTTED _____
 NOTE BOOK _____
 AREAS CHECKED _____
 NO. _____

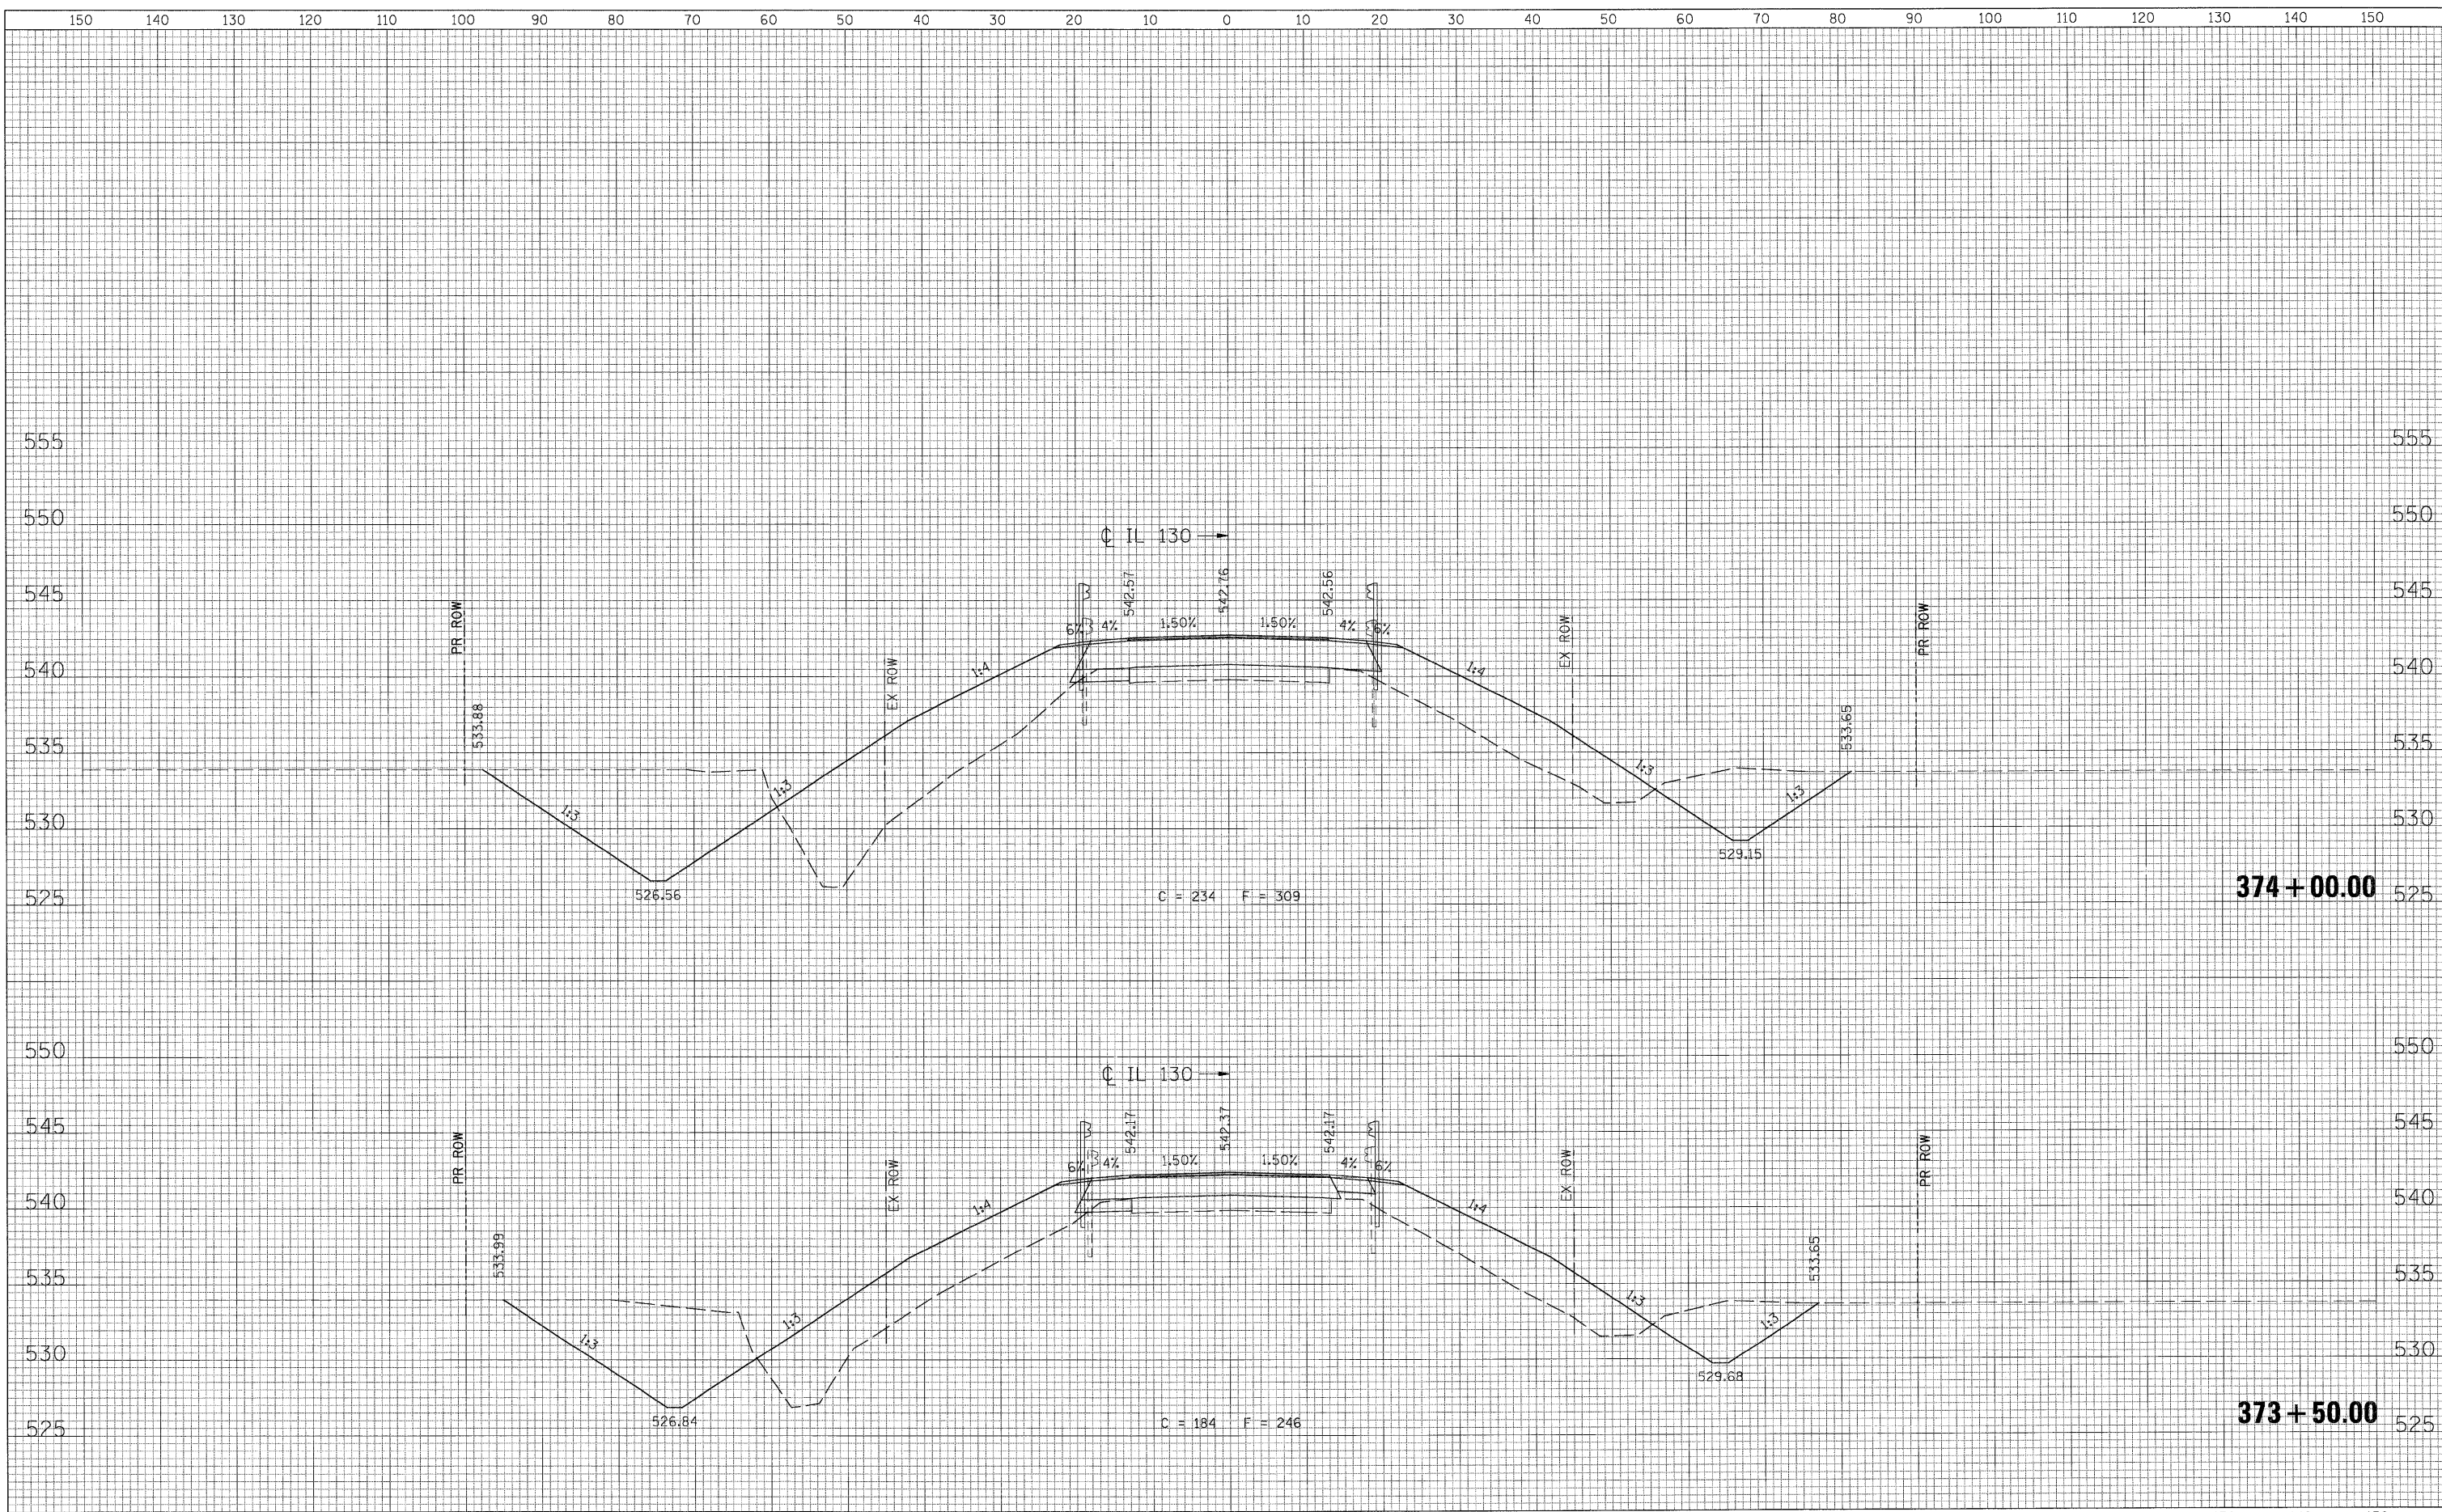

FILE NAME = G:\S08026-7\CADD Sheets\0774236-shr-XSht.dgn	USER NAME = IE Consultants	DESIGNED -	REVISED -	STATE OF ILLINOIS DEPARTMENT OF TRANSPORTATION	CROSS SECTIONS - IL ROUTE 130				F.A.P. RTE. 116	SECTION (112BR1)B	COUNTY CUMBERLAND	TOTAL SHEETS 72	SHEET NO. 67
	PLOT SCALE = 10.0000' / IN.	DRAWN -	REVISED -		SCALE:	SHEET NO.	OF	SHEETS	STA. 373+50.00	TO STA. 374+00.00	[ILLINOIS] FED. AID PROJECT		
	PLOT DATE = 8/13/2009	CHECKED -	REVISED -										
		DATE -	REVISED -										