
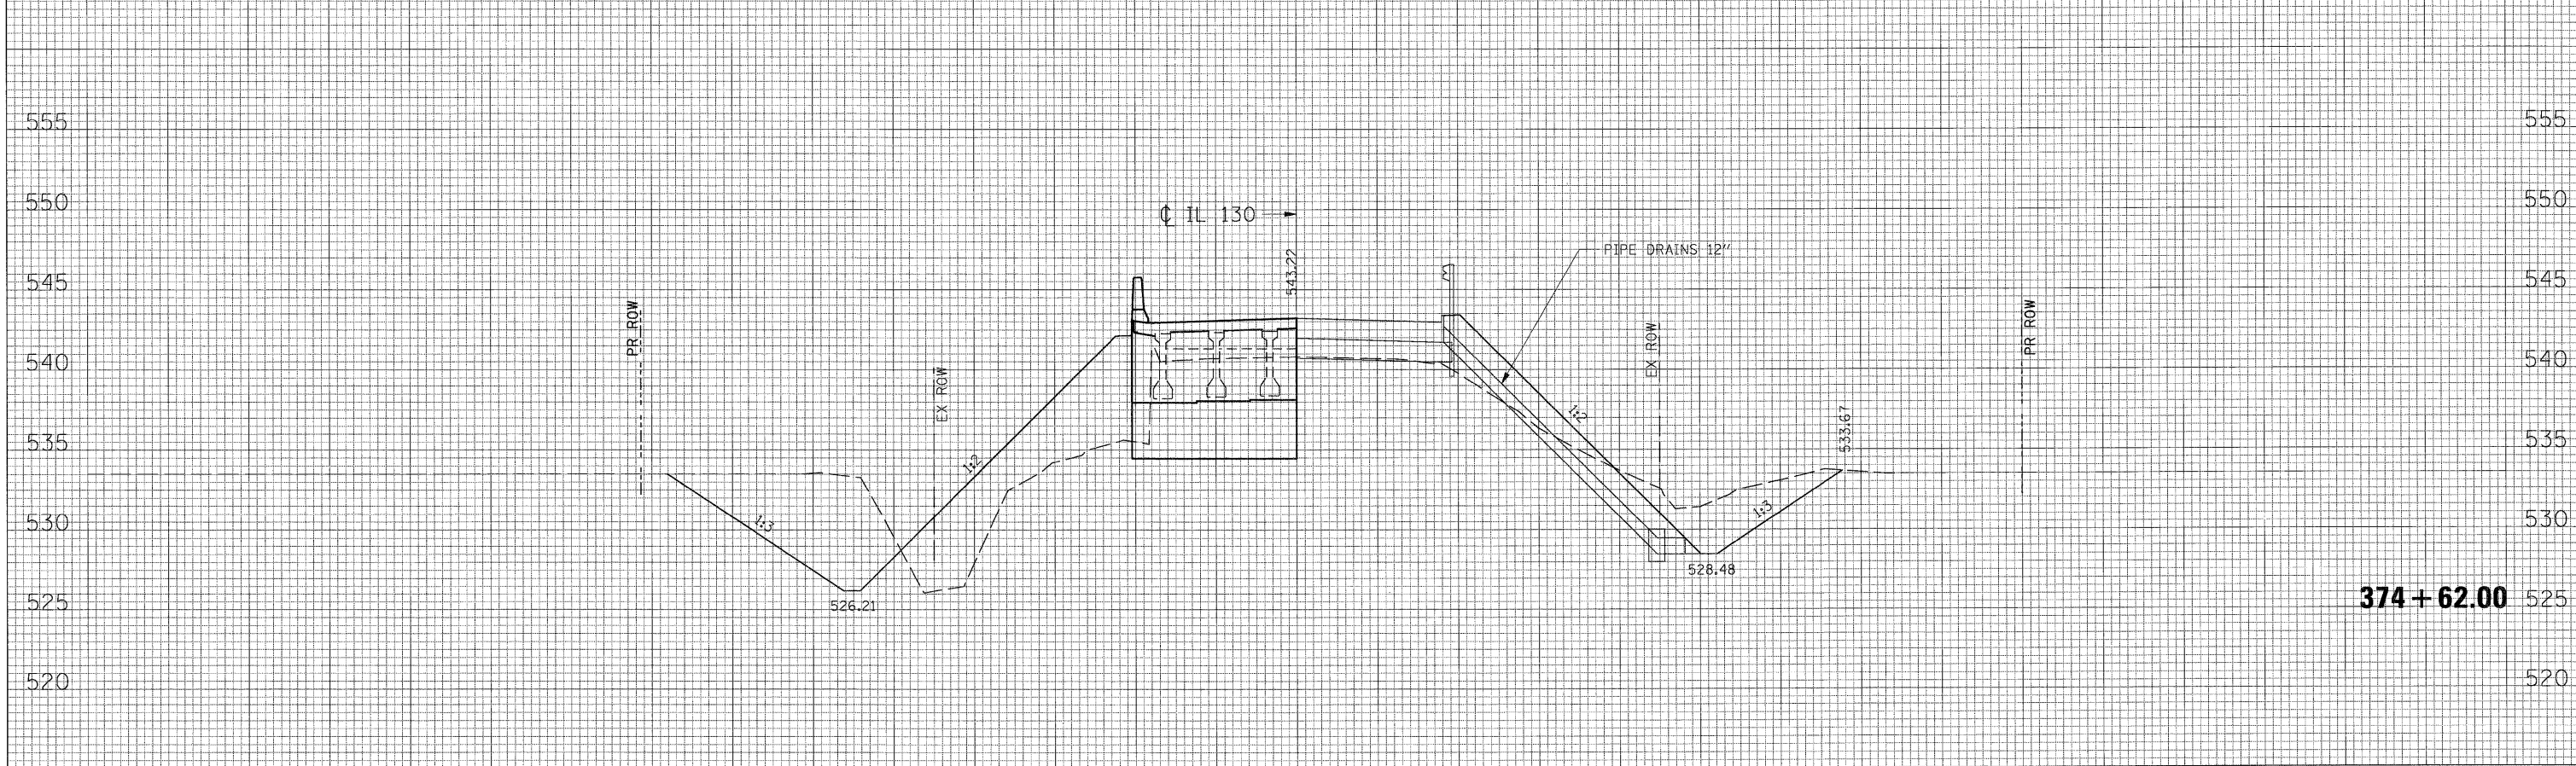


BY _____ DATE _____
 SURVEYED _____
 PLOTTED _____
 NOTE BOOK _____
 NO. _____

BY _____ DATE _____
 SURVEYED _____
 PLOTTED _____
 NOTE BOOK _____
 NO. _____

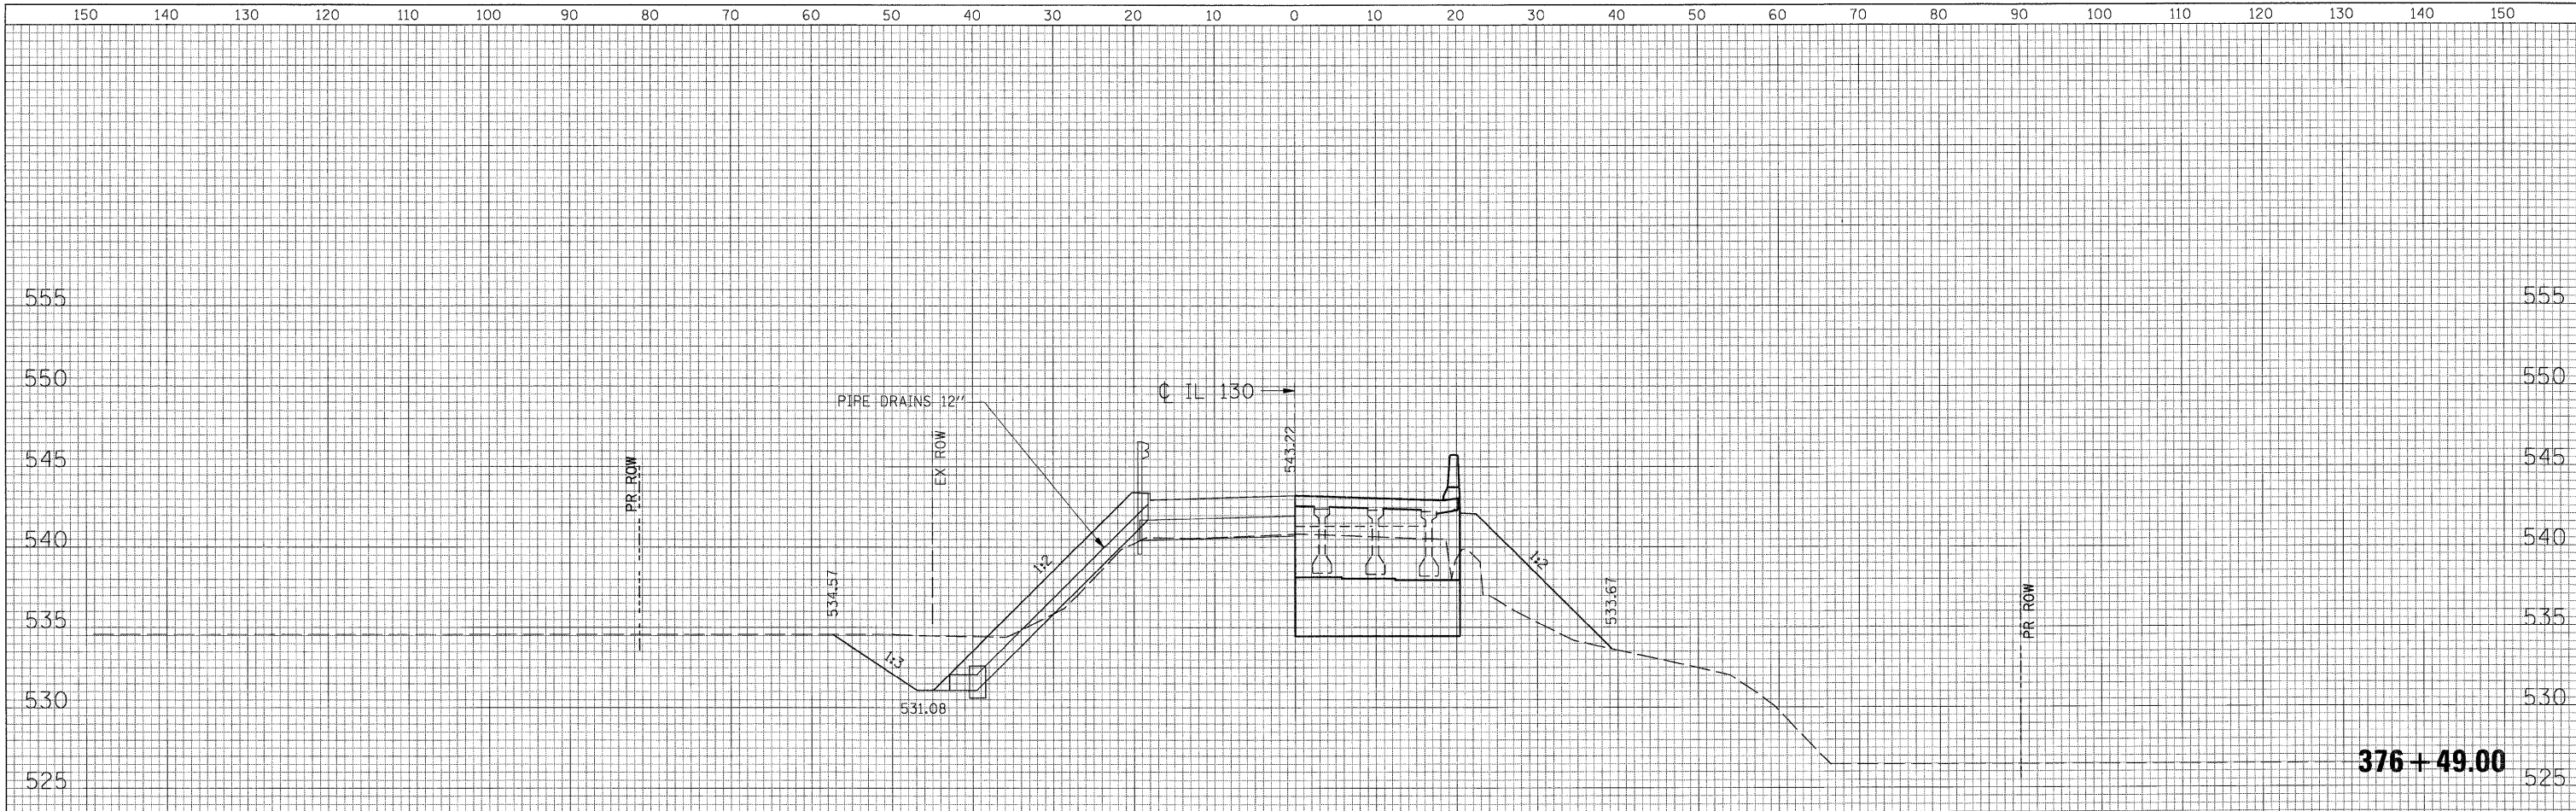

FILE NAME = G:\S06026-7\CADD Sheets\D774236-sht-XSht.dgn	USER NAME = IE Consultants	DESIGNED -	REVISED -	STATE OF ILLINOIS DEPARTMENT OF TRANSPORTATION	CROSS SECTIONS - IL ROUTE 130			F.A.P. RTE. 116	SECTION (112BR1)B	COUNTY CUMBERLAND	TOTAL SHEETS 72	SHEET NO. 68
	PLOT SCALE = 10.0000' / IN.	CHECKED -	REVISED -		SCALE:	SHEET NO. OF SHEETS	STA. 374+62.00 TO STA. 376+49.00	[ILLINOIS] FED. AID PROJECT				
	PLOT DATE = 8/13/2009	DATE -	REVISED -									