


DATE	
BY	
SURVEYED	
PLOTTED	
DATE	
NO.	

DATE	
BY	
SURVEYED	
PLOTTED	
DATE	
NO.	

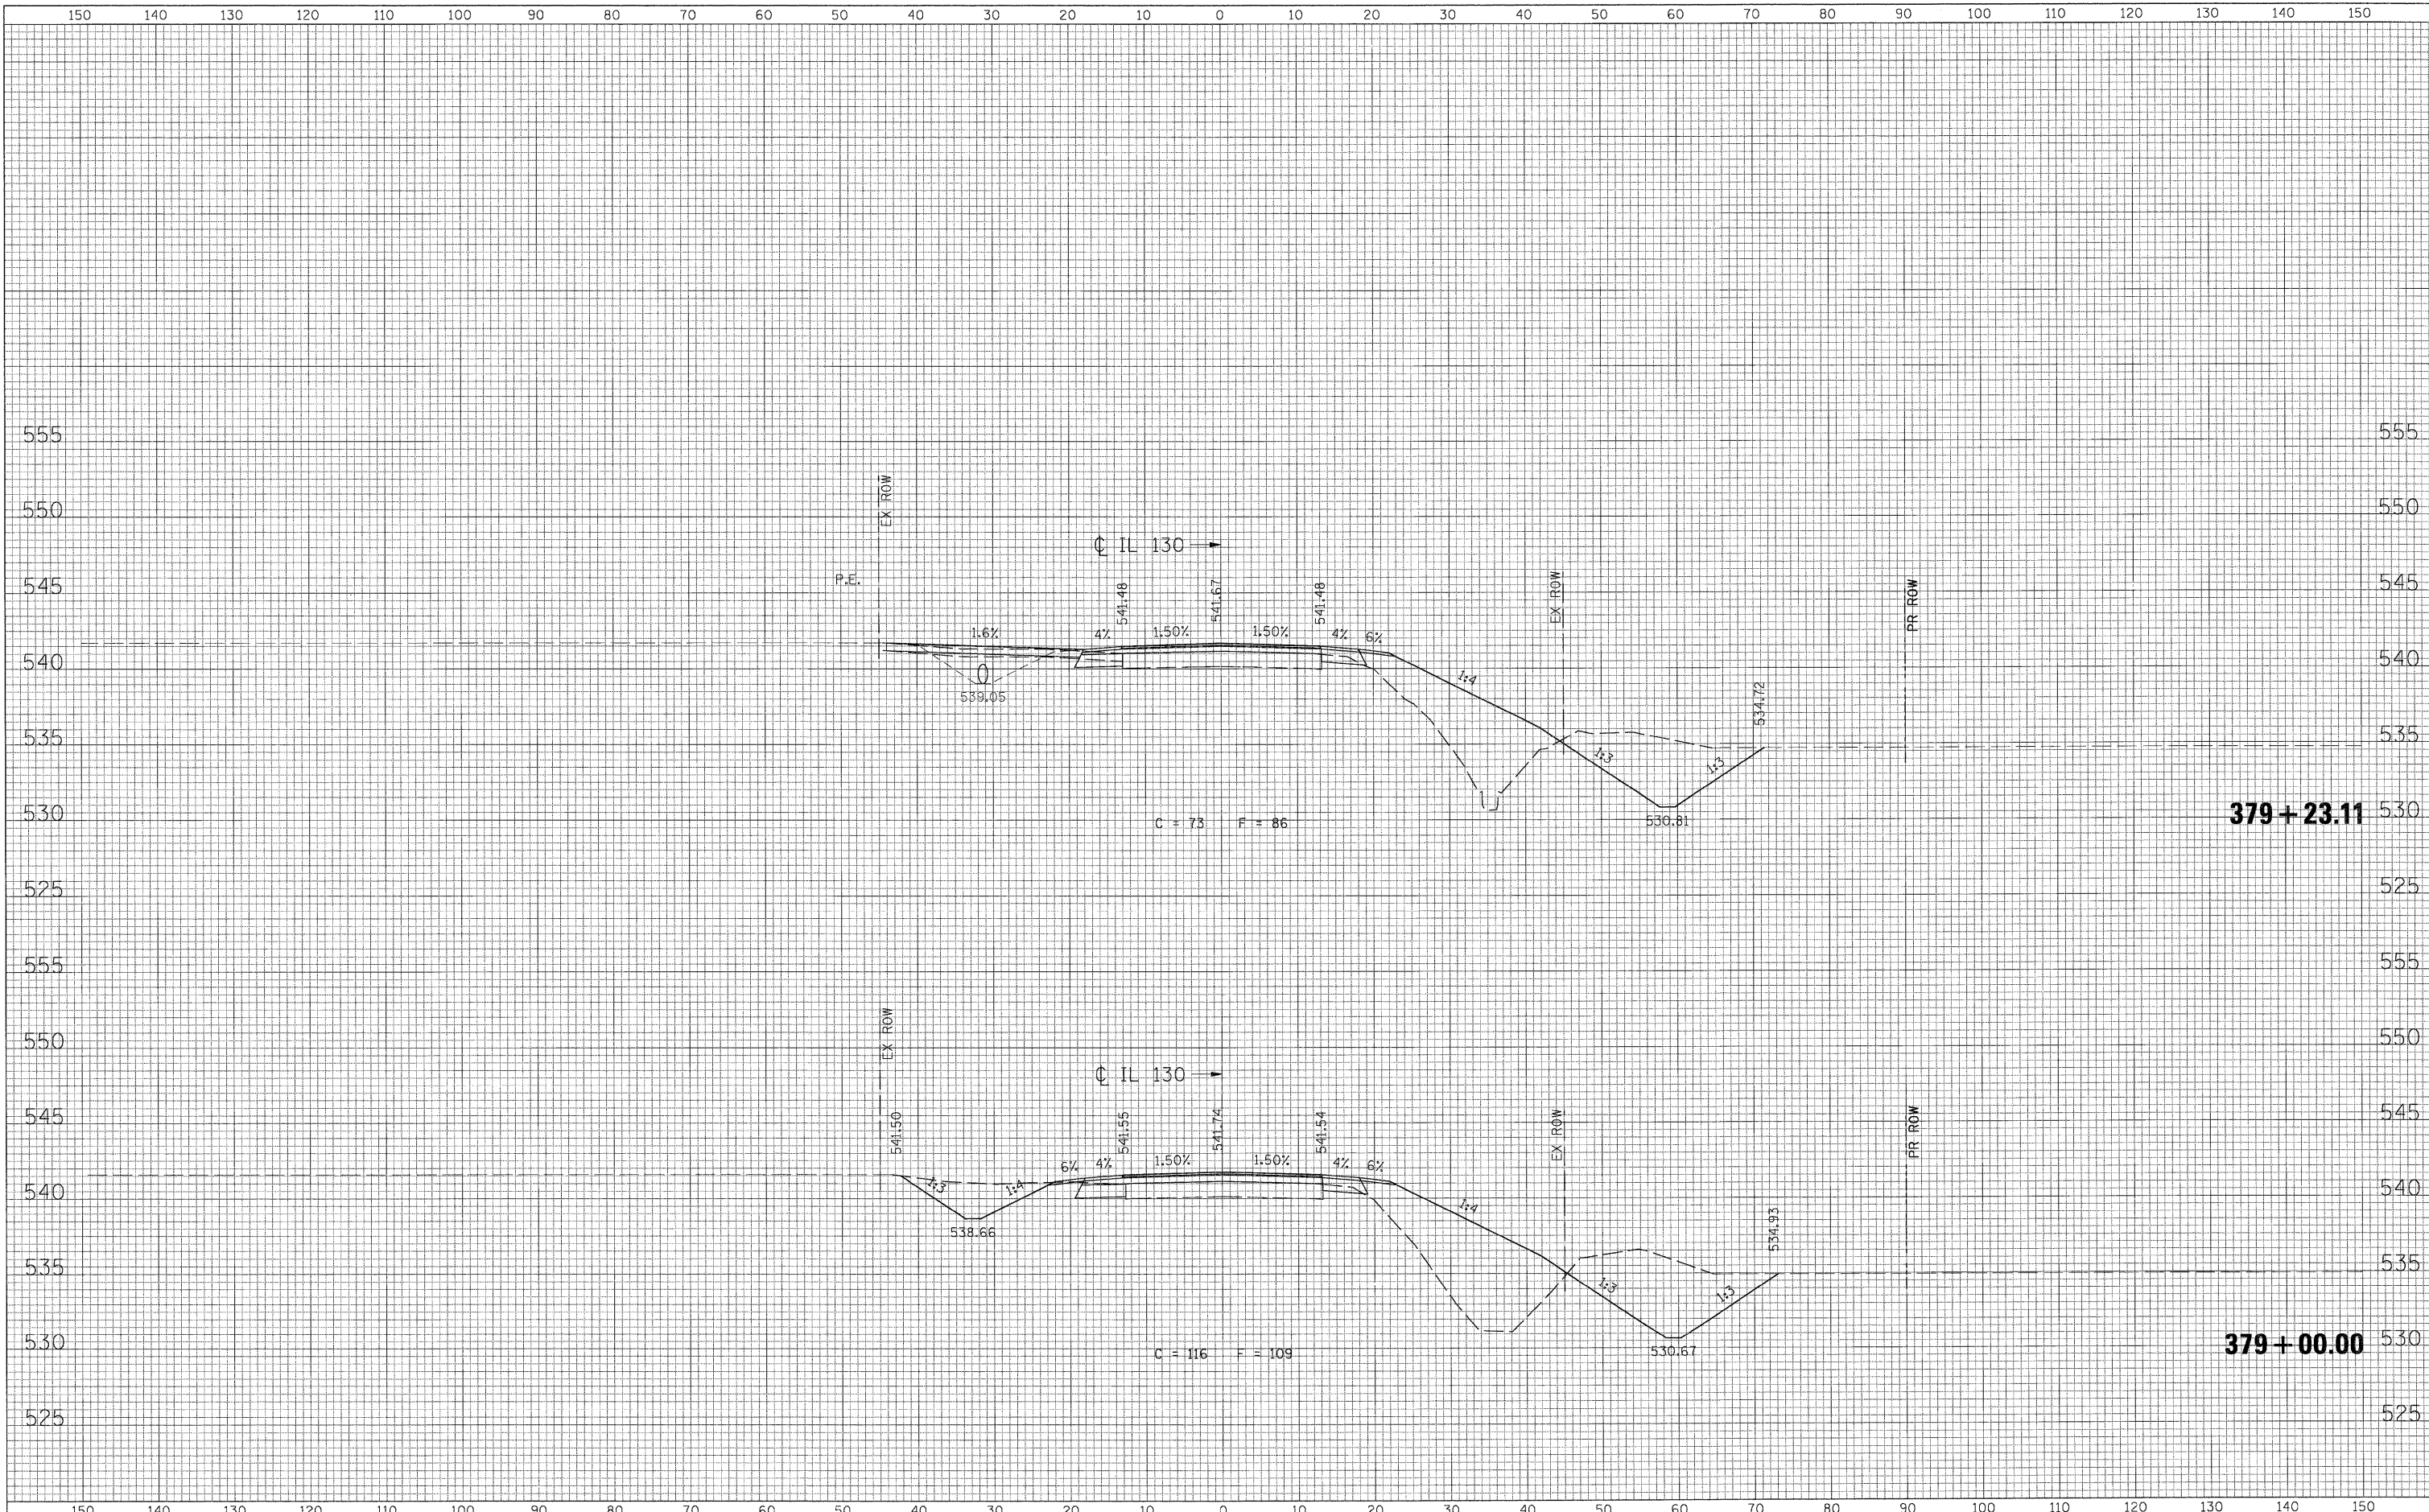

FILE NAME = G:\S020026-7\CADD Sheets\0774236-sht-XSht.dgn

USER NAME = IE Consultants
 PLOT SCALE = 10.0000' / IN.
 PLOT DATE = 8/13/2009

DESIGNED -
 DRAWN -
 CHECKED -
 DATE -

REVISED -
 REVISED -
 REVISED -
 REVISED -

**STATE OF ILLINOIS
 DEPARTMENT OF TRANSPORTATION**

CROSS SECTIONS - IL ROUTE 130

SCALE: SHEET NO. OF SHEETS STA. 379+00.00 TO STA. 379+23.11

F.A.P. RTE.	SECTION	COUNTY	TOTAL SHEETS	SHEET NO.
116	(112BR1)B	CUMBERLAND	72	71
CONTRACT NO. 74236			ILLINOIS FED. AID PROJECT	