


### TYPICAL CROSS SECTION


STATION 1310+85 TO STATION 1320+41

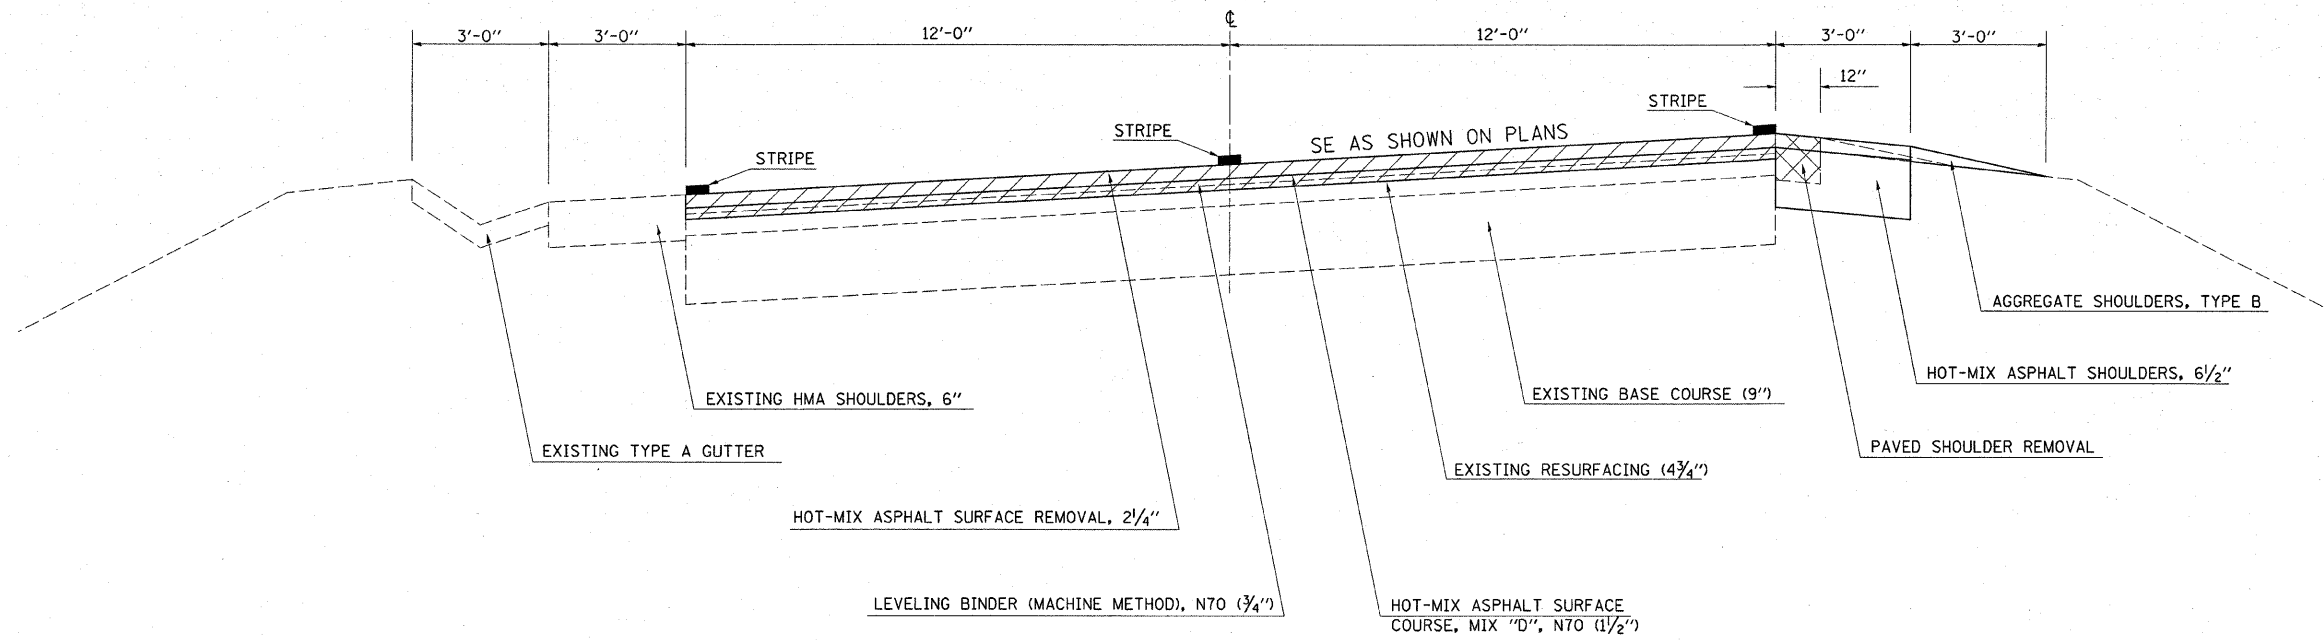

NOTE: NOT DRAWN TO SCALE

### TYPICAL CROSS SECTION

STATION 1322+26 TO STATION 1330+05

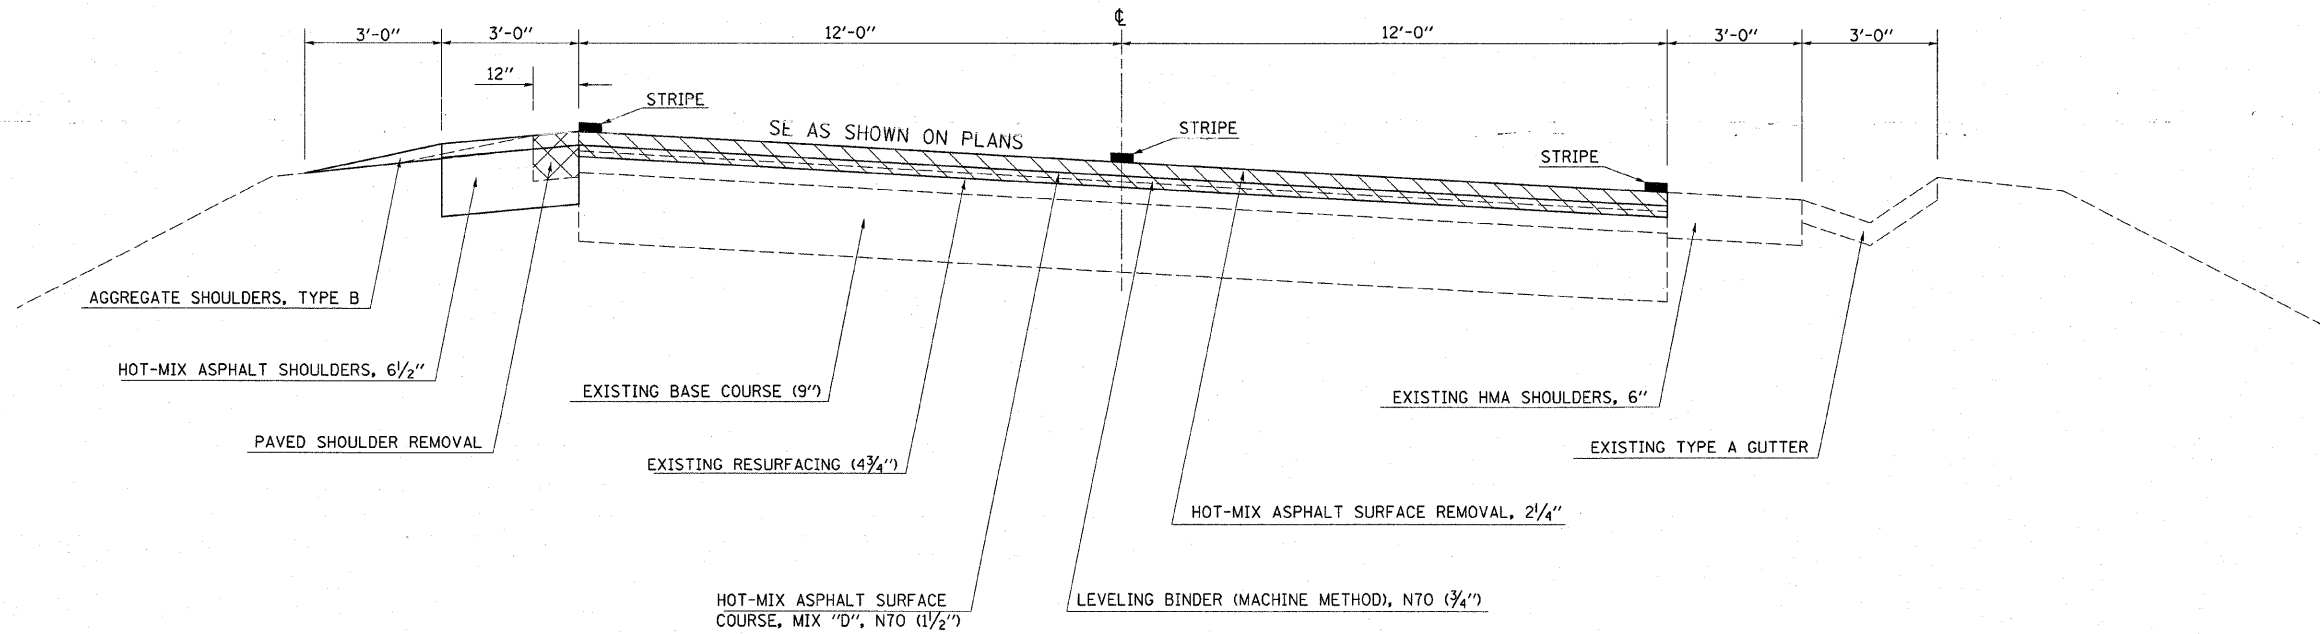

NOTE: NOT DRAWN TO SCALE

FILE NAME =	USER NAME = swartzw	DESIGNED -	REVISED -	<b>STATE OF ILLINOIS DEPARTMENT OF TRANSPORTATION</b>	<b>TYPICAL CROSS SECTIONS</b>			F.A.S. RTE.	SECTION	COUNTY	TOTAL SHEETS	SHEET NO.
c:\pwork\p\WIDOT\SWARTZRW\dms54414\sh	typicols.74317.dgn	DRAWN -	REVISED -					2796	(L,K)RS-2	EFFINGHAM	58	6
PLOT SCALE = 20.0000' / IN.	CHECKED -	REVISED -	REVISED -		CONTRACT NO. 74317			ILLINOIS FED. AID PROJECT				
PLOT DATE = 3/17/2010	DATE -	REVISED -	REVISED -		SCALE: NA	SHEET NO. 2 OF 7 SHEETS	STA. TO STA.					