



TYPICAL CROSS SECTION
STATION 1414+75 TO STATION 1431+70

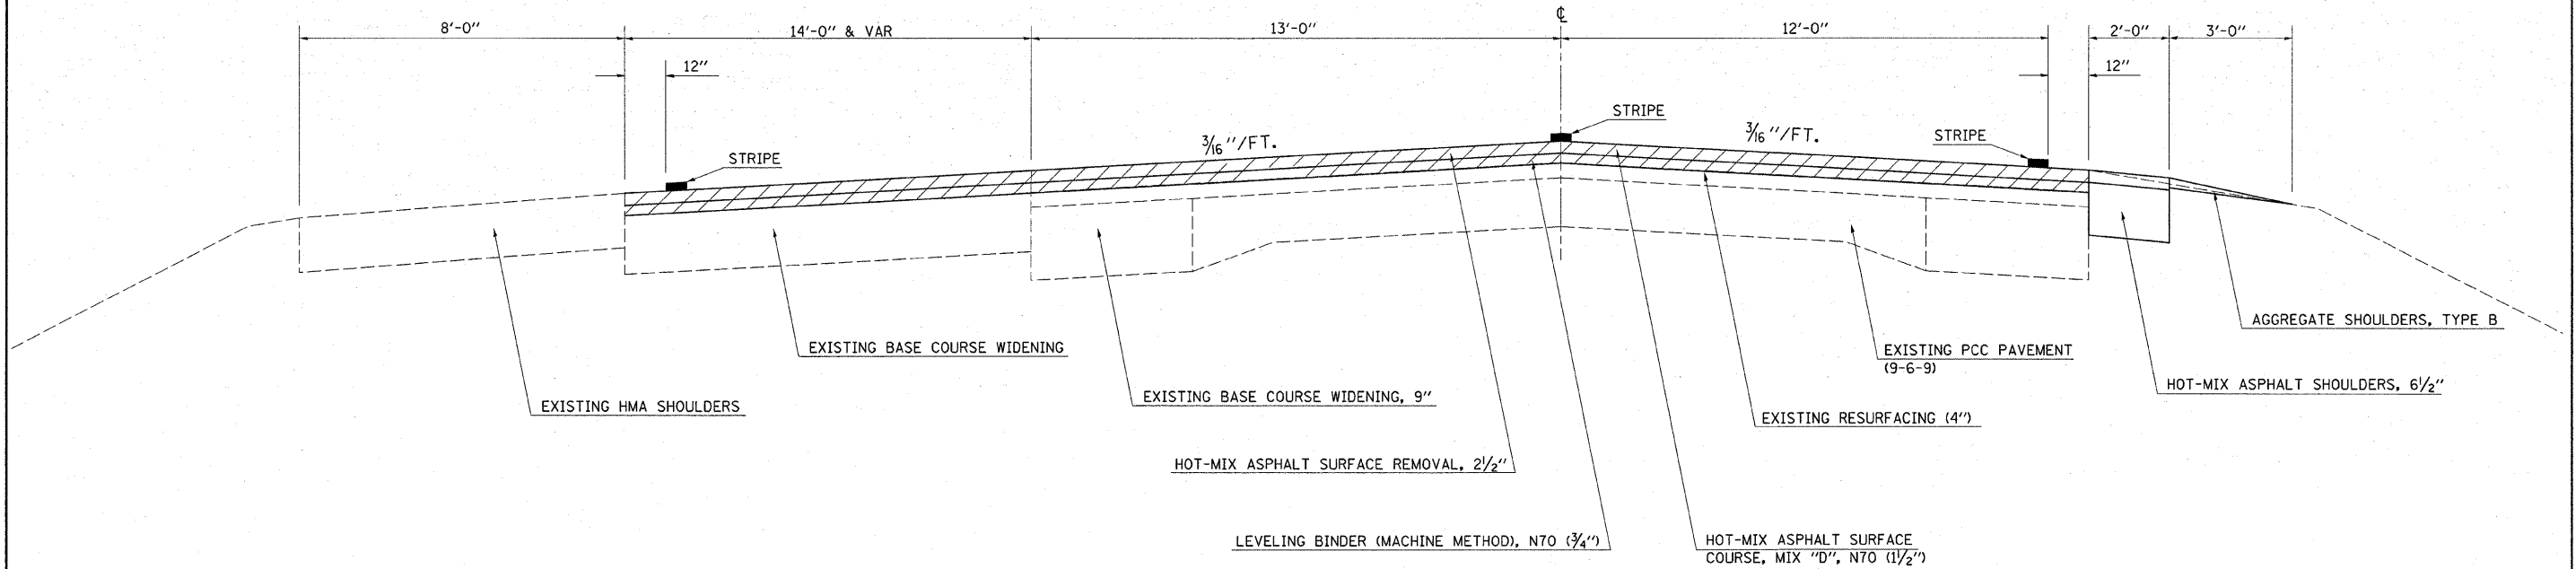

NOTE: NOT DRAWN TO SCALE

TYPICAL CROSS SECTION
STATION 1431+70 TO STATION 1443+50

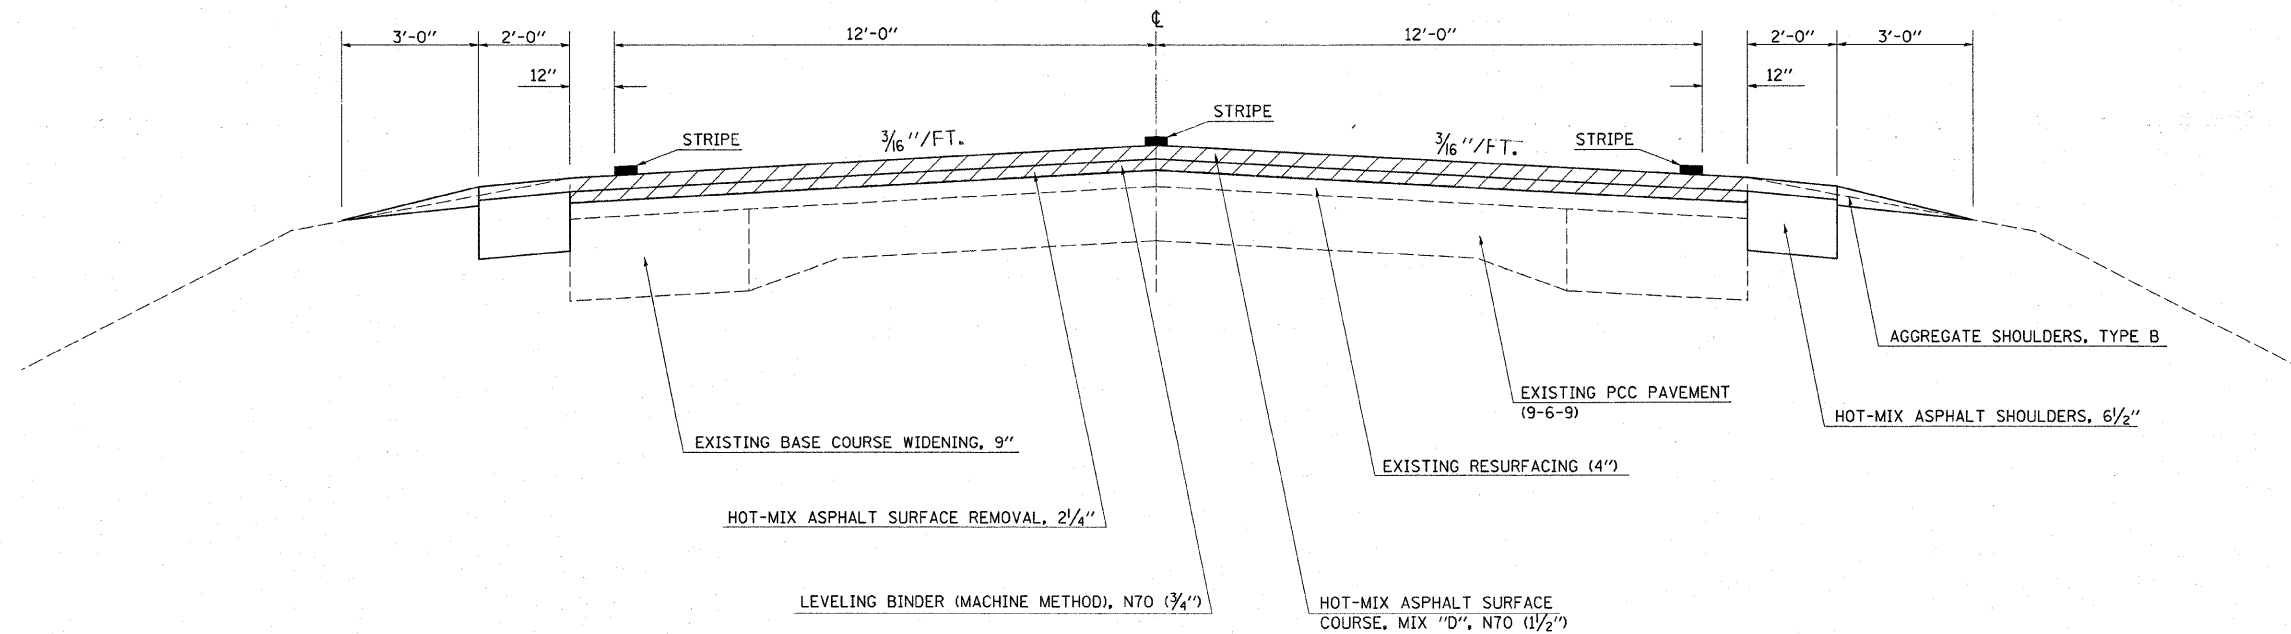

NOTE: NOT DRAWN TO SCALE

FILE NAME =	USER NAME = swartzw	DESIGNED -	REVISED -	STATE OF ILLINOIS DEPARTMENT OF TRANSPORTATION	TYPICAL CROSS SECTIONS			F.A.S. RTE.	SECTION	COUNTY	TOTAL SHEETS	SHEET NO.	
c:\pwork\PWIDOT\SWARTZRW\dms54414\sh	tpicoals_74317.dgn	DRAWN -	REVISED -		SCALE: NA	SHEET NO. 5 OF 7 SHEETS	STA.	TO STA.	2796	(L,K)RS-2	EFFINGHAM	58	9
	PLOT SCALE = 20.0000' / IN.	CHECKED -	REVISED -								CONTRACT NO. 74317		
	PLOT DATE = 3/17/2018	DATE -	REVISED -								ILLINOIS FED. AID PROJECT		