


TYPICAL CROSS SECTION

STATION 1448+25 TO STATION 1450+65

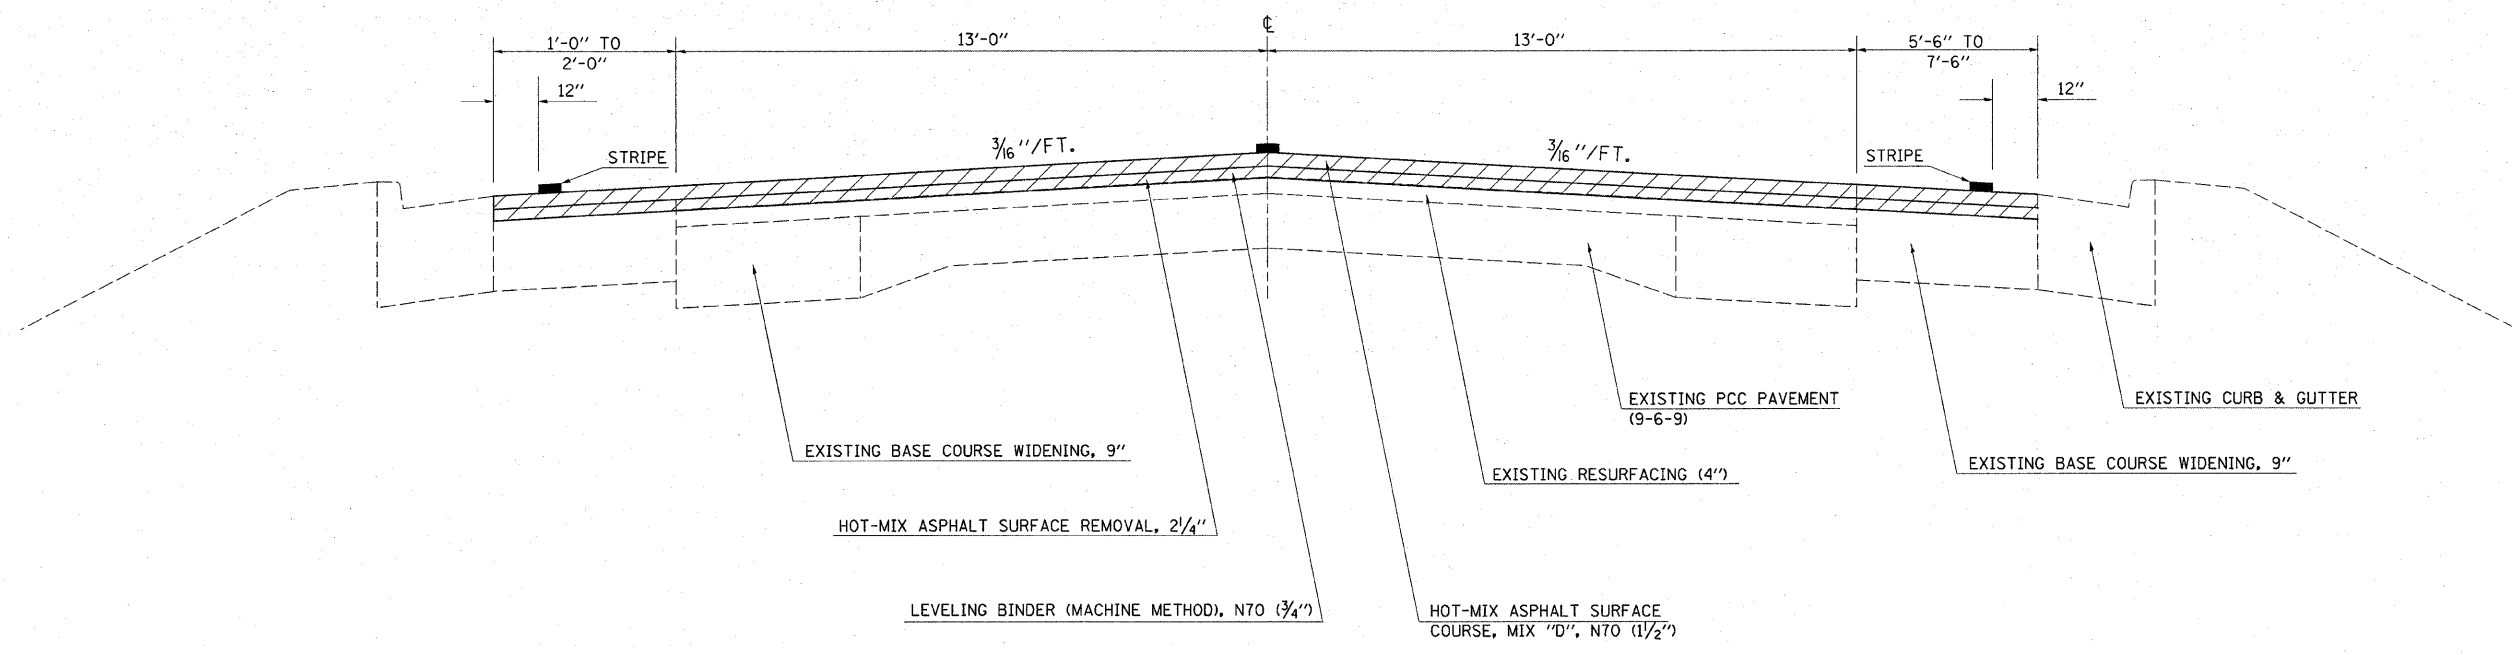

NOTE: NOT DRAWN TO SCALE

FILE NAME =	USER NAME = swartzrw	DESIGNED -	REVISED -	STATE OF ILLINOIS DEPARTMENT OF TRANSPORTATION	TYPICAL CROSS SECTIONS			F.A.S. RTE.	SECTION	COUNTY	TOTAL SHEETS	SHEET NO.	
c:\pwork\PWIDOT\SWARTZRW\dms54414\sh	typicals_74317.dgn	DRAWN -	REVISED -		SCALE: NA	SHEET NO. 7 OF 7 SHEETS	STA.	TO STA.	2796	(L,K)RS-2	EFFINGHAM	58	11
	PLOT SCALE = 20,0000 ' / IN.	CHECKED -	REVISED -					CONTRACT NO. 74317					
	PLOT DATE = 3/17/2018	DATE -	REVISED -					ILLINOIS FED. AID PROJECT					