
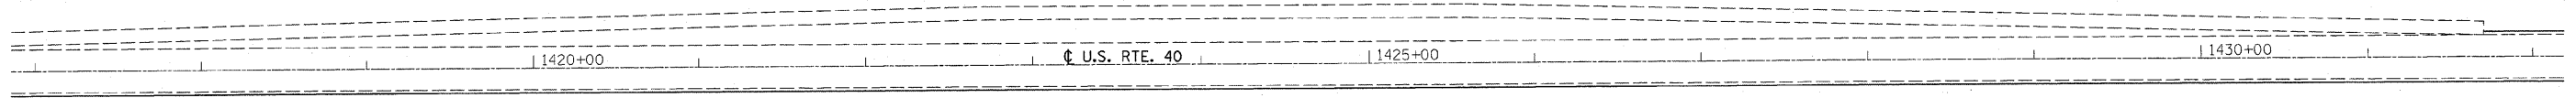


EXIST. CURVE C13
 PI STA. = 1405+08.12
 Δ = 1° 03' 00" (LT)
 D = 0° 15' 45"
 R = 21,832.00'
 T = 200.05'
 L = 400.09'
 E = 0.92'
 P.C. STA. = 1403+08.06
 P.T. STA. = 1407+08.16

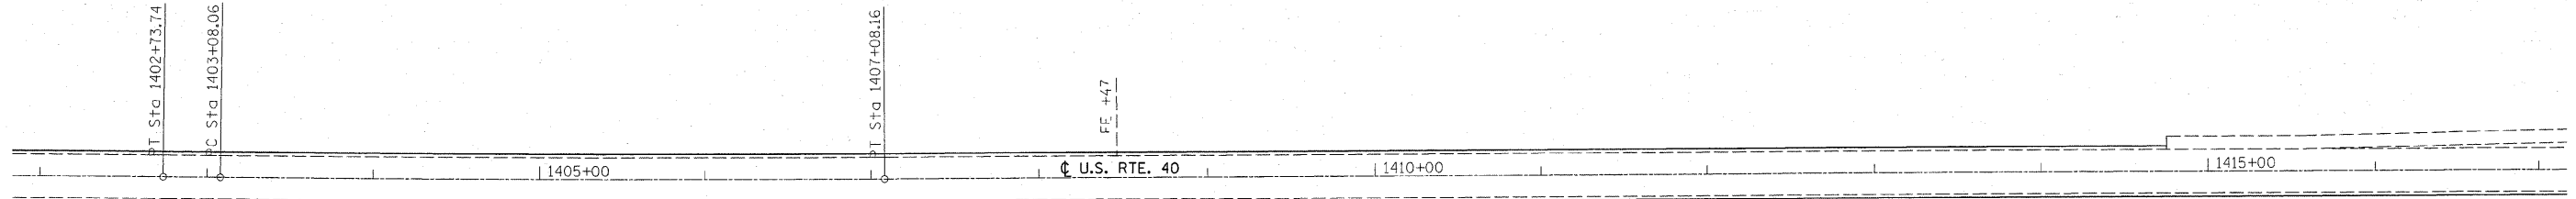

FILE NAME =	USER NAME = swartzrw	DESIGNED -	REVISED -	STATE OF ILLINOIS DEPARTMENT OF TRANSPORTATION	PLAN SHEETS			F.A.S. RTE.	SECTION	COUNTY	TOTAL SHEETS	SHEET NO.
c:\pwork\PWIDOT\SWARTZRW\dms54414\shplan_74317.dgn		DRAWN -	REVISED -		SCALE: 50	SHEET NO. 8 OF 9 SHEETS	STA. 1402+00 TO STA. 1432+00	2796	(L,K)RS-2	EFFINGHAM	58	27
		CHECKED -	REVISED -					CONTRACT NO. 74317				
		DATE -	REVISED -		ILLINOIS FED. AID PROJECT							