

BASE COURSE WIDENING

1318+75 TO 1320+33	70.2 SQ YD
1318+95 TO 1320+50	68.9 SQ YD
1322+18 TO 1323+61	63.6 SQ YD
1322+34 TO 1324+26	85.3 SQ YD
TOTAL =	288.0 SQ YD

IMPACT ATTENUATORS, TEMPORARY (NON-REDIRECTIVE), TEST LEVEL 3

1319+21	1.0 EACH
1323+46	1.0 EACH
TOTAL =	2.0 EACH

GUTTER REMOVAL



1318+75 TO 1320+33	158.0 FOOT
1322+18 TO 1323+61	143.0 FOOT
TOTAL =	301.0 FOOT

TEMPORARY BRIDGE TRAFFIC SIGNALS

S. N. 025-0087	1.0 EACH
TOTAL =	1.0 EACH

TEMPORARY CONCRETE BARRIER

1319+21 TO 1320+09	87.5 FOOT
1320+09 TO 1322+59	250.0 FOOT
1322+59 TO 1323+46	87.5 FOOT
TOTAL =	425.0 FOOT

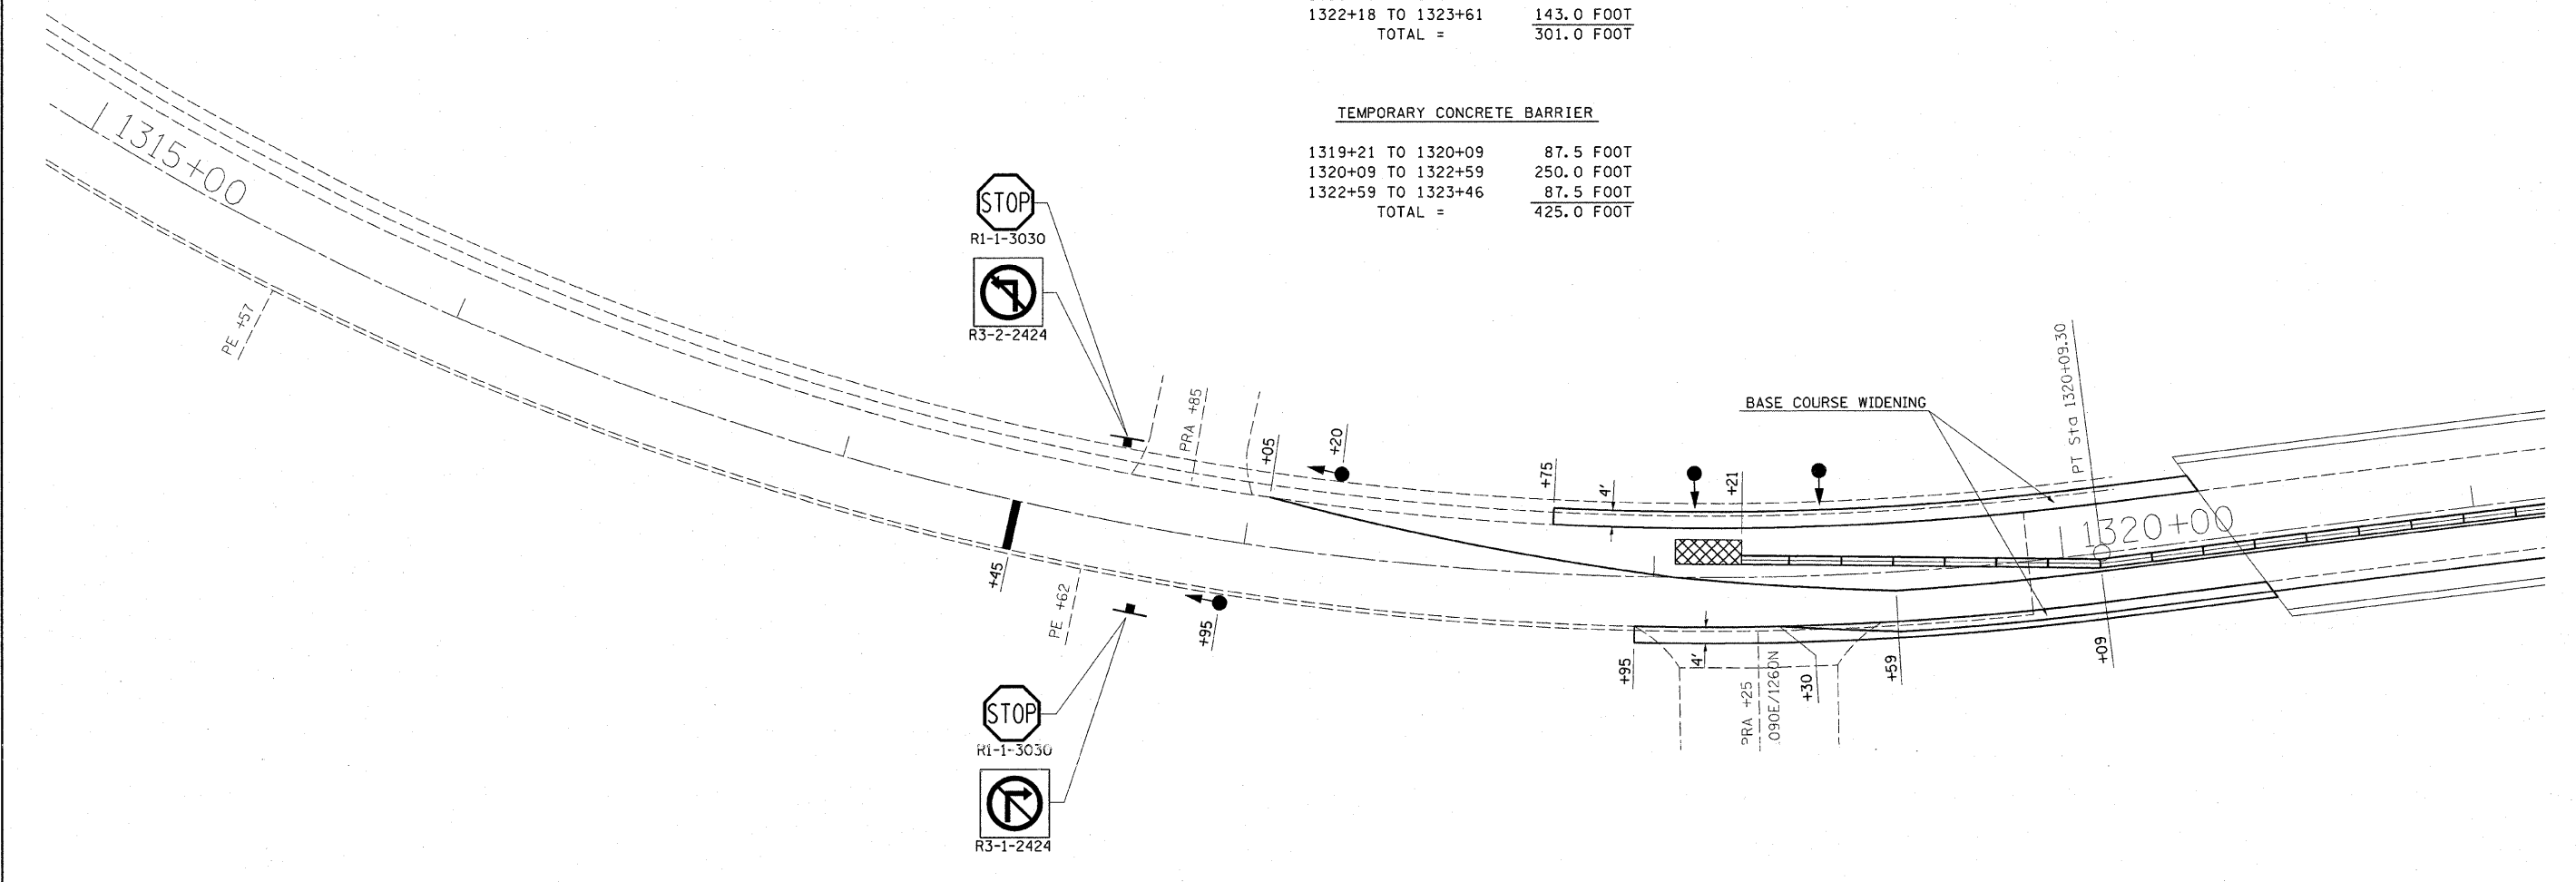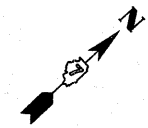

LEGEND

- TEMPORARY BRIDGE TRAFFIC SIGNALS
- IMPACT ATTENUATORS, TEMPORARY (NON-REDIRECTIVE) TEST LEVEL 3
- TEMPORARY CONCRETE BARRIER
- STOP BAR

FILE NAME =	USER NAME = swartzrw	DESIGNED -	REVISED -	STATE OF ILLINOIS DEPARTMENT OF TRANSPORTATION	STAGE 1 TRAFFIC CONTROL SN 025-0087	F.A.S. RTE.	SECTION	COUNTY	TOTAL SHEETS	SHEET NO.	
c:\pwork\PWIDOT\SWARTZRW\dms54414\d7	4317-sht-stagel.dgn	DRAWN -	REVISED -			2796	(L,K)RS-2	EFFINGHAM	58	29	
	PLOT SCALE = 20.0000' / IN.	CHECKED -	REVISED -			CONTRACT NO. 74317					
	PLOT DATE = 3/17/2010	DATE -	REVISED -			ILLINOIS FED. AID PROJECT					
					SCALE: 20	SHEET NO. 1 OF 8 SHEETS		STA.	TO STA.		